

Proposed Ground Floor Plan


Scale 1:100@A3

NOTES:

ALL WORK TO BE CARRIED OUT IN ACCORDANCE WITH THE CURRENT BUILDING REGULATIONS.
ALL DIMENSIONS / LEVELS TO BE CHECKED AND VERIFIED ON SITE BEFORE COMMENCEMENT OF WORK.
THIS DRAWINGS TO BE READ IN CONJUNCTION WITH PROJECT WORKING DRAWINGS, SPECIFICATIONS, DETAILS AND
STRUCTURE DRAWINGS.
ALL MATERIAL USED IN THE PROPOSED EXTENSION SHOULD MATCH THE EXISTING BUILDING.


1:100
@A3

0 1.0m 2.0m 3.0m 4.0m 5.0m

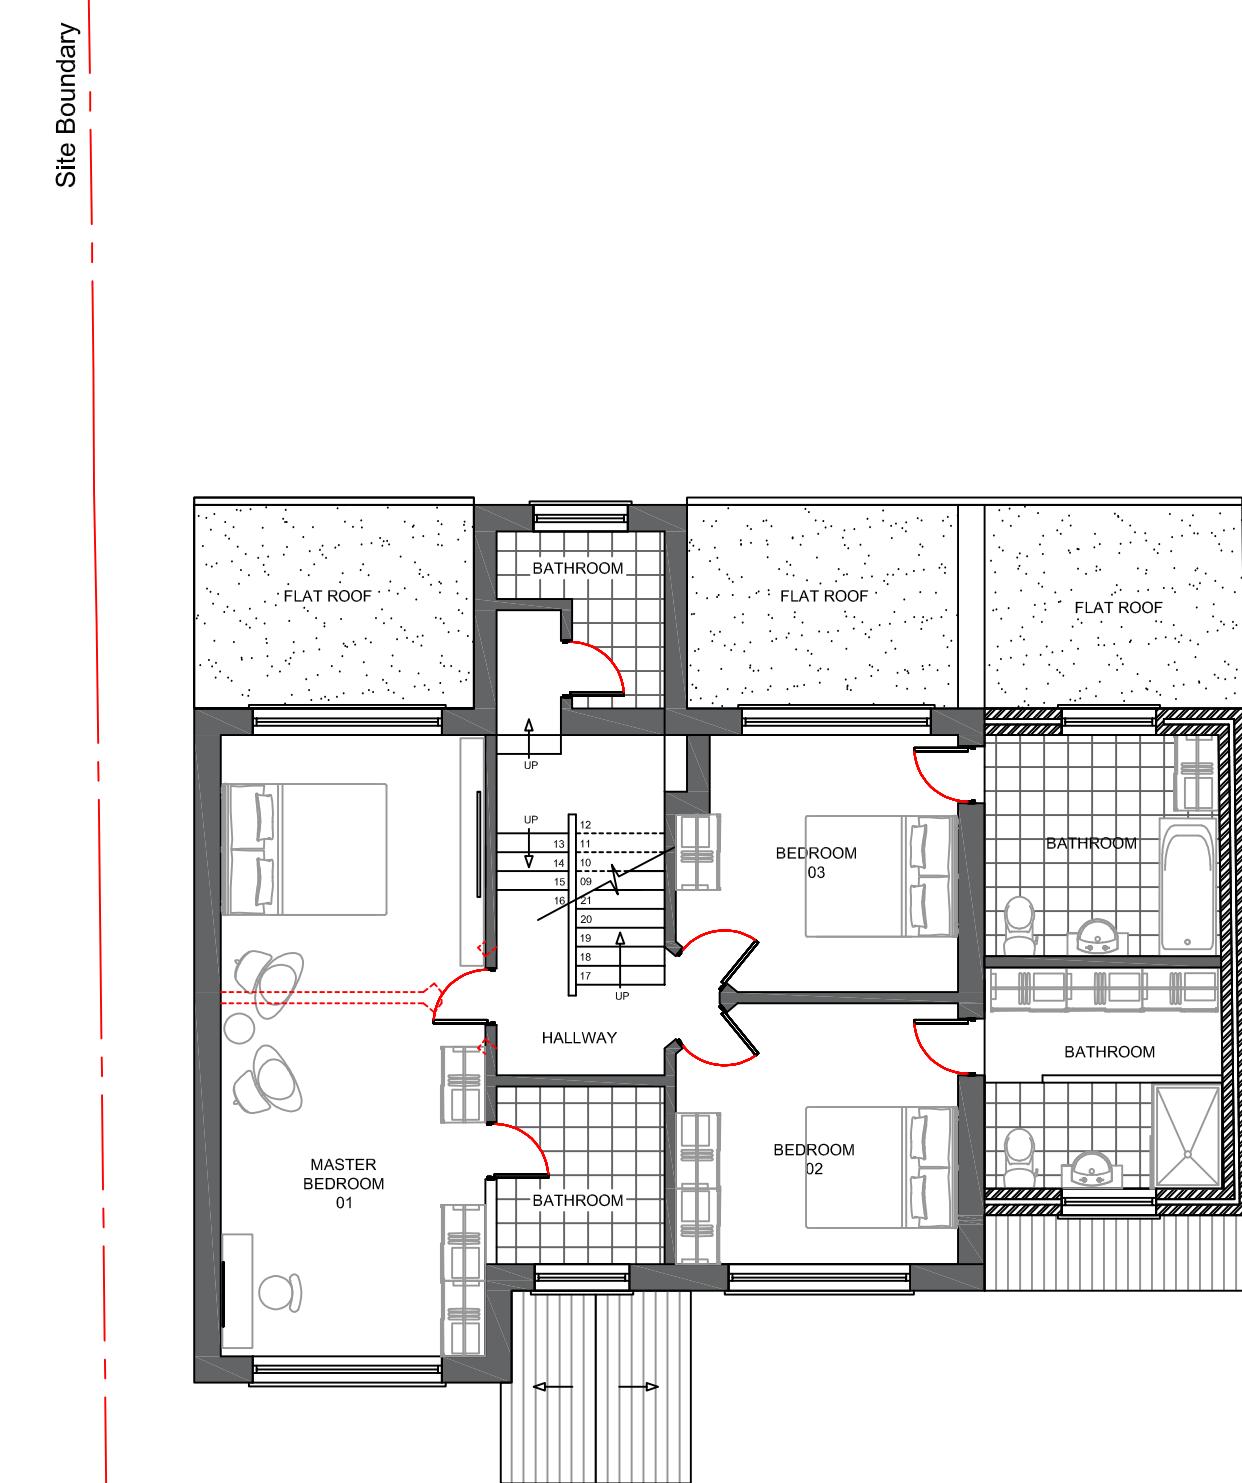

Proposed First Floor Plan

Scale 1:100@A3

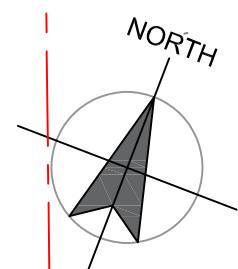

PLANNING DRAWING

PROJECT: 18 ICKENHAM ROAD, RUISLIP HA4 7BX

DRAWING TITLE:
PROPOSED GROUND, 1st FLOOR
PLAN
SCALE: 1:100@A3
DATE: 28/02/2024

DRAWING NUMBER:
GA 2001