



Site Boundary

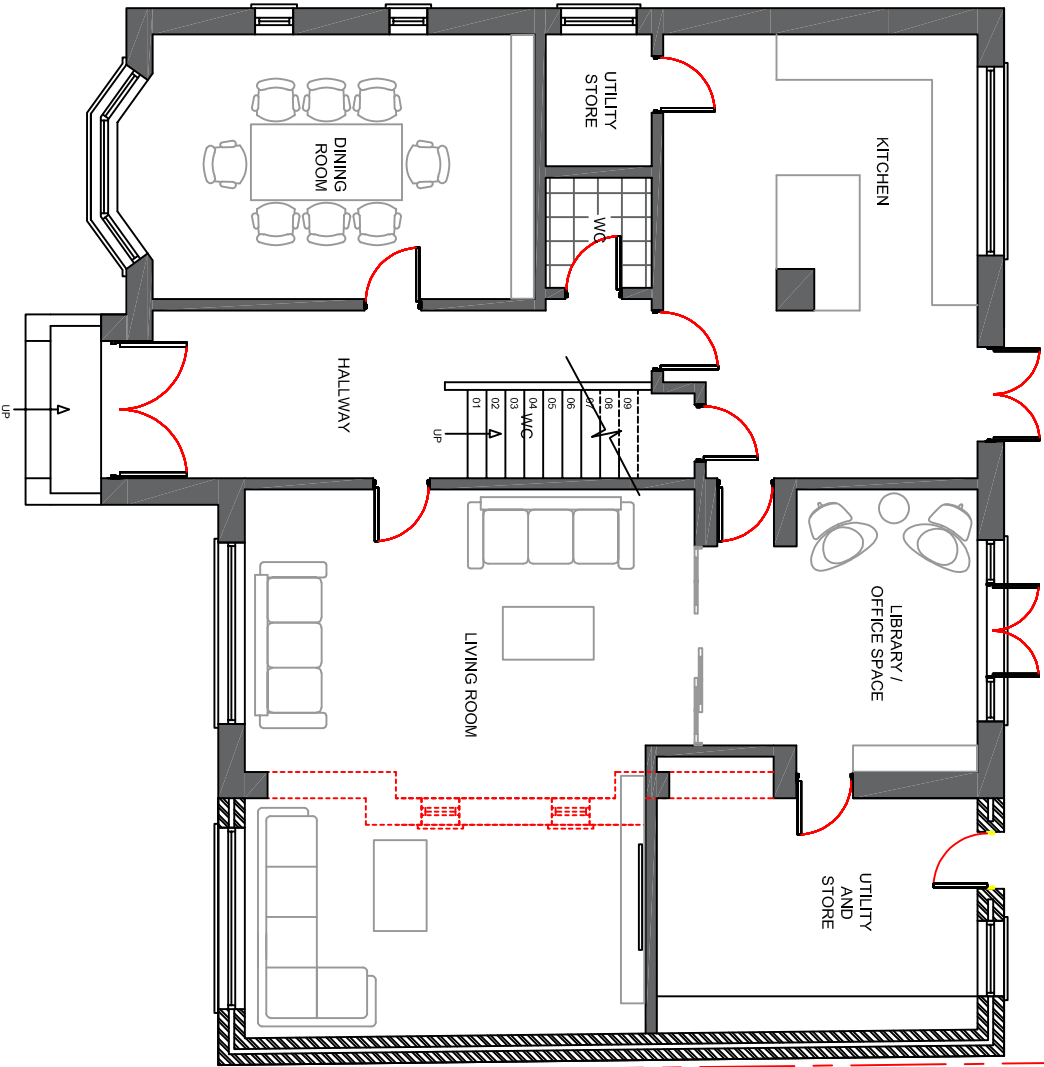

Site Boundary


Site Boundary

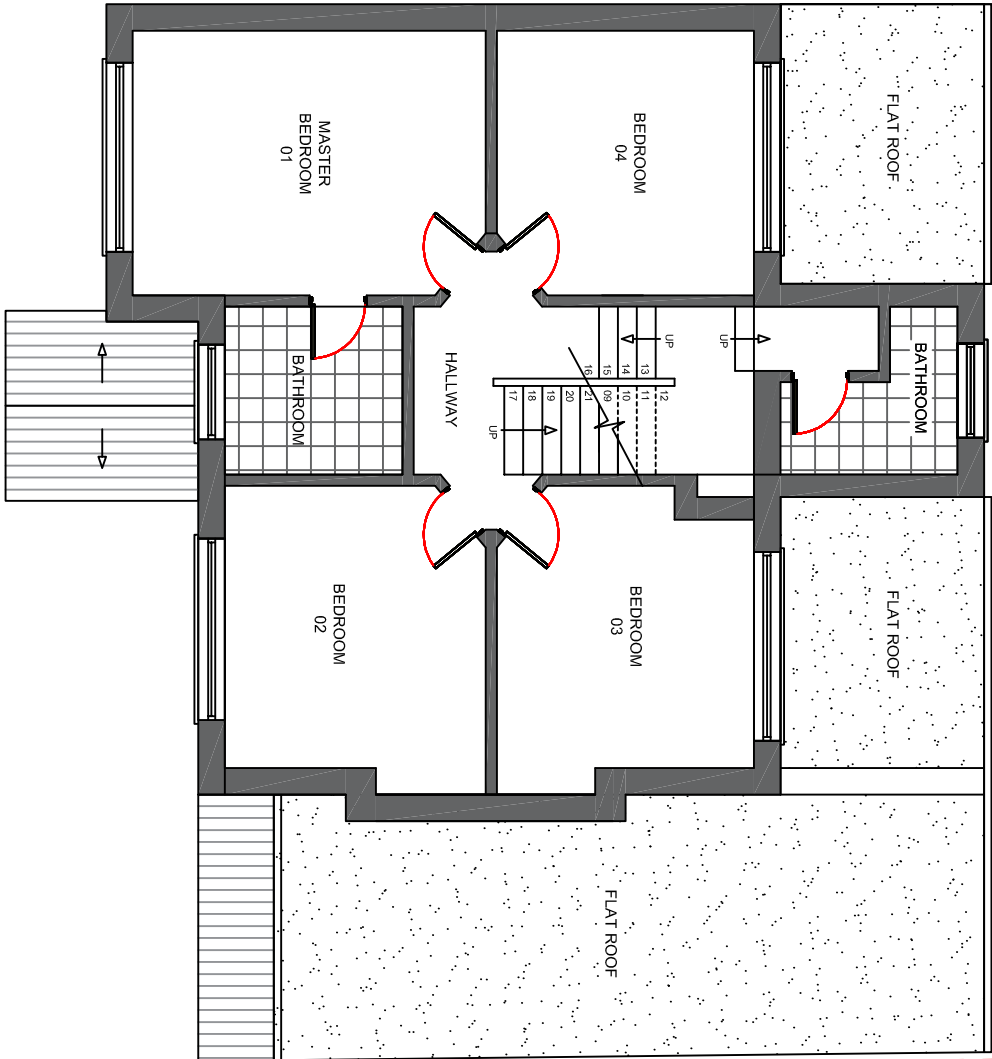

Site Boundary

Proposed Ground Floor Plan
Scale 1:100@A3

Proposed First Floor Plan
Scale 1:100@A3

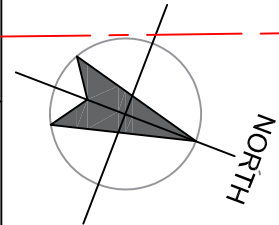

NOTES:

ALL WORK TO BE CARRIED OUT IN ACCORDANCE WITH THE CURRENT BUILDING REGULATIONS.
ALL DIMENSIONS / LEVELS TO BE CHECKED AND VERIFIED ON SITE BEFORE COMMENCEMENT OF WORK.
THIS DRAWING TO BE USED IN CONJUNCTION WITH PROJECT WORKING DRAWINGS, SPECIFICATIONS, DETAILS AND STRUCTURE DRAWINGS.
ALL MATERIAL USED IN THE PROPOSED EXTENSION SHOULD MATCH THE EXISTING BUILDING.

PLANNING DRAWING

PROJECT: 18 ICKENHAM ROAD, RUISLIP HA4 7BX

DRAWING TITLE:
PROPOSED GROUND, 1st FLOOR
PLAN

SCALE:
1:100@A3

DATE:
28/02/2024

DRAWING NUMBER:

GA 2001

A

1:100
@A3

