


Site Boundary

Proposed Loft Floor Plan


Scale 1:100@A3

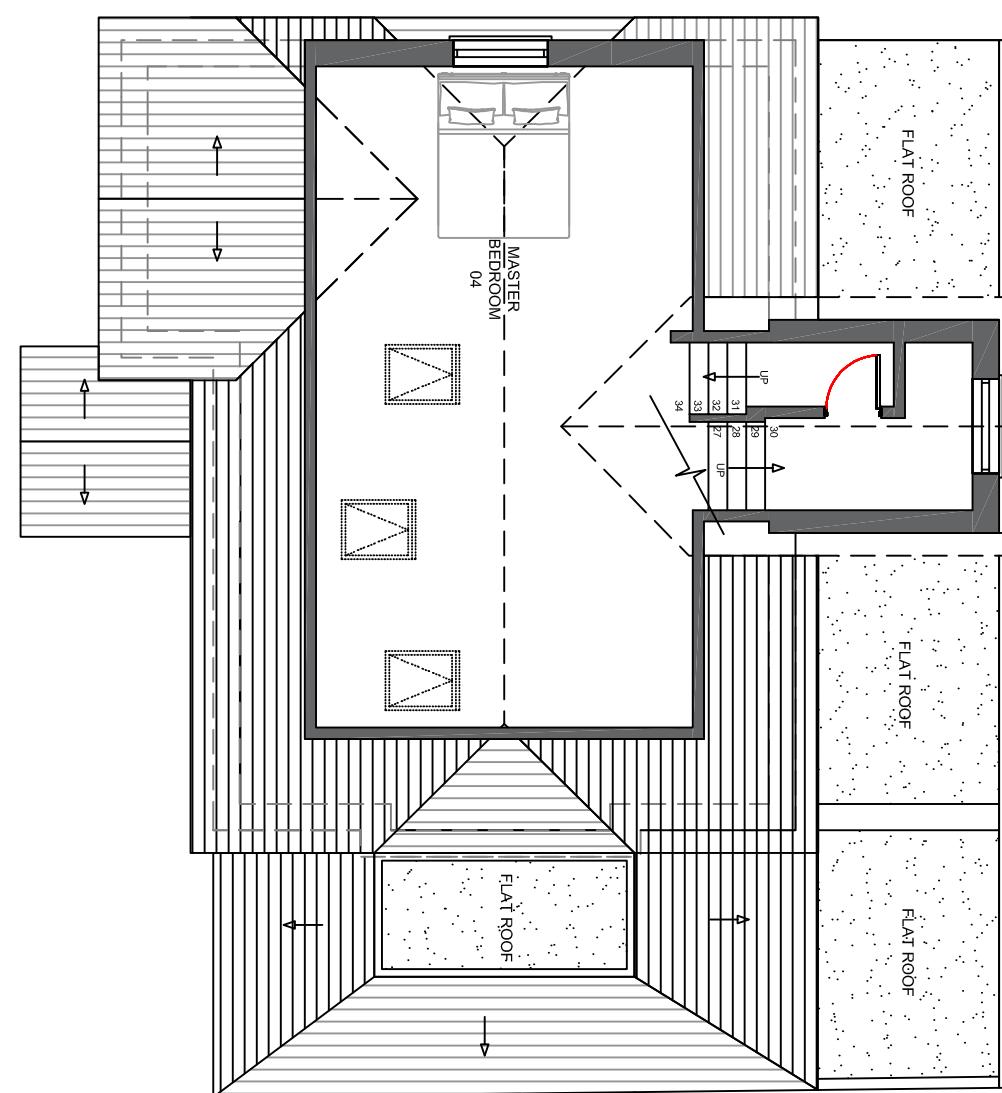

Site Boundary


Proposed Roof Plan

Scale 1:100@A3

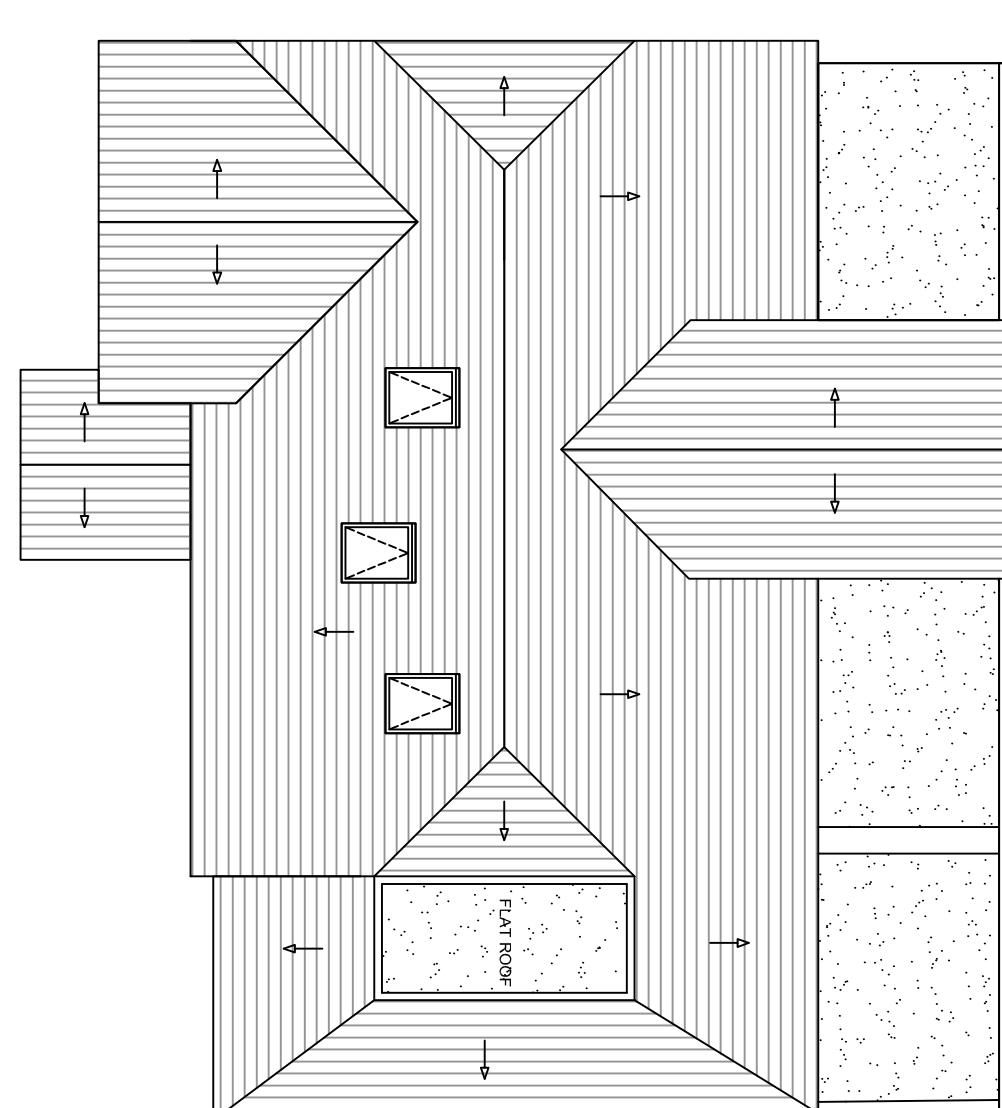


Site Boundary

NOTES:
ALL WORK TO BE CARRIED OUT IN ACCORDANCE WITH THE CURRENT BUILDING REGULATIONS.
ALL DIMENSIONS (LEVELS) TO BE CHECKED AND VERIFIED ON SITE BEFORE COMMENCEMENT OF WORK.
THIS DRAWINGS TO BE READ IN CONJUNCTION WITH PROJECT WORKING DRAWINGS, SPECIFICATIONS, DETAILS AND
STRUCTURE DRAWINGS.
ALL MATERIAL USED IN THE PROPOSED EXTENSION SHOULD MATCH THE EXISTING BUILDING.

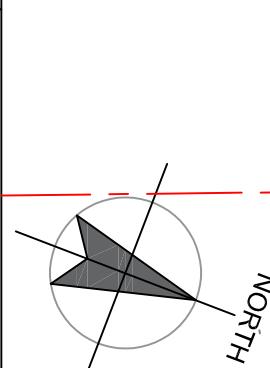

1:100

@A3

 

PLANNING DRAWING

Scale 1:100@A3

DRAWING TITLE: PROPOSED LOFT & ROOF PLAN	DRAWING NUMBER: GA 2002
SCALE: 1:100@A3	DATE: 28/02/2024