



Site Boundary

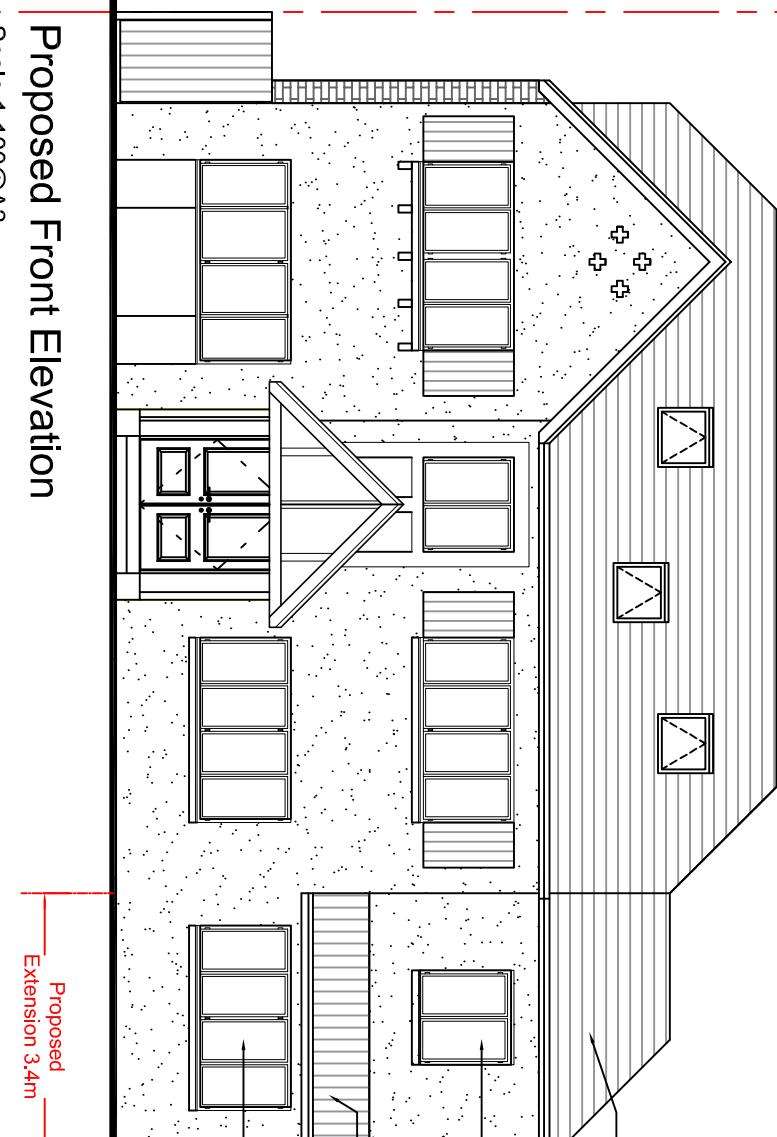


Proposed Side Elevation

Scale 1:100@A3

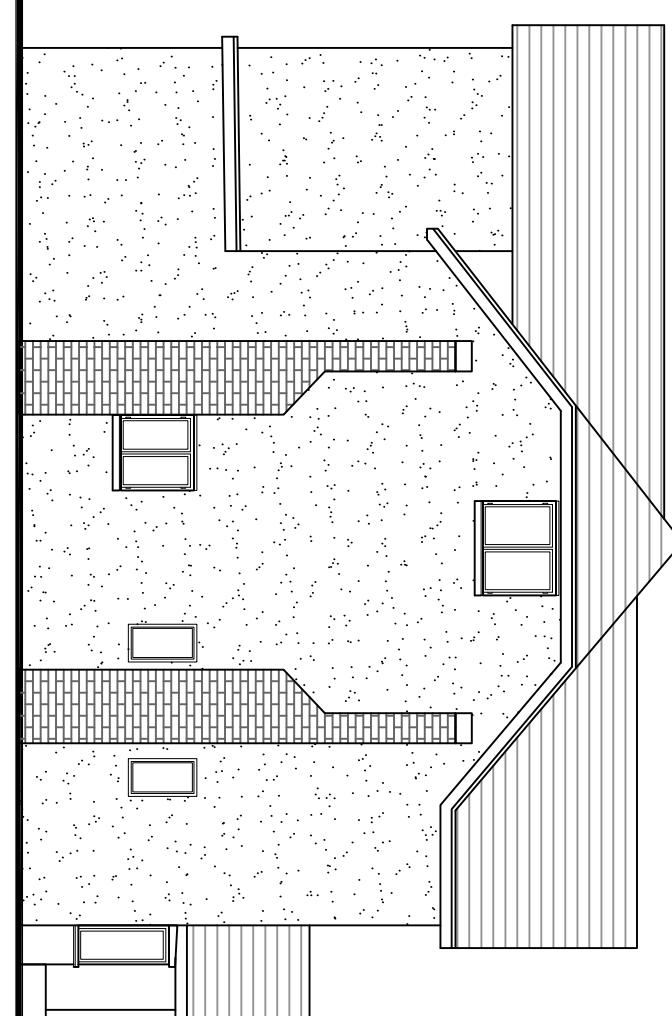


Proposed Side Elevation

Scale 1:100@A3

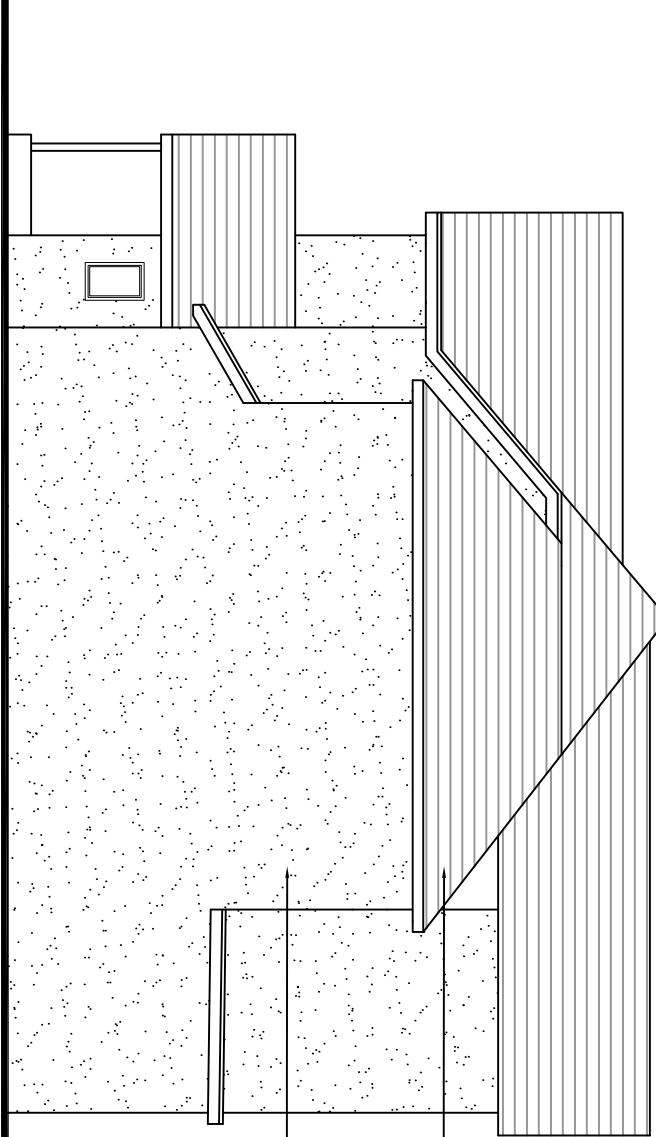

Proposed Rear Elevation

Scale 1:100@A3

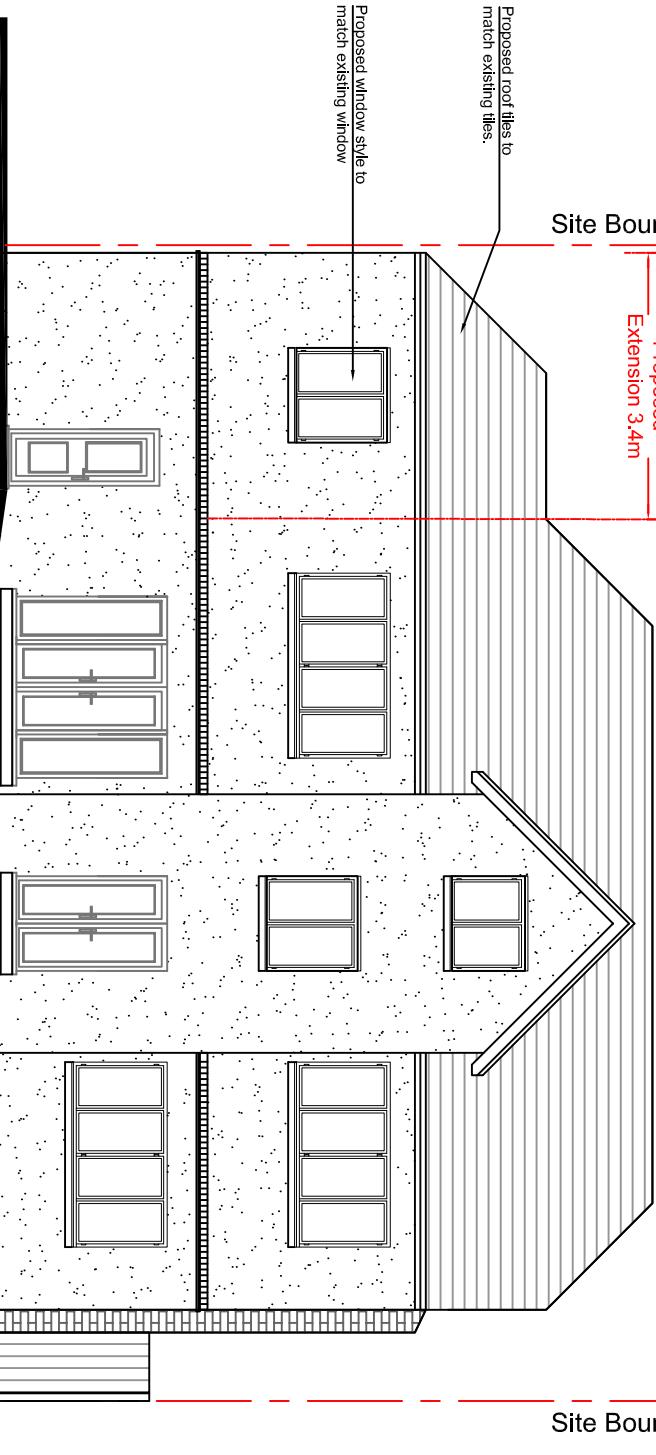

NOTES:

ALL WORK TO BE CARRIED OUT IN ACCORDANCE WITH THE CURRENT BUILDING REGULATIONS.

ALL DIMENSIONS (LEVELS TO BE CHECKED AND VERIFIED ON SITE BEFORE COMMENCEMENT OF WORK.

THIS DRAWINGS TO BE READ IN CONJUNCTION WITH PROJECT WORKING DRAWINGS, SPECIFICATIONS, DETAILS AND

STRUCTURE DRAWINGS...

ALL MATERIAL USED IN THE PROPOSED EXTENSION SHOULD MATCH THE EXISTING BUILDING.

1:100
@A3
0
1.0m
2.0m
3.0m
4.0m
5.0m

PLANNING DRAWING
PROJECT: 18 ICKENHAM ROAD, RUISLIP HA4 7BX
DRAWING TITLE: PROPOSED ELEVATIONS
DRAWING NUMBER: GA 2003
SCALE: 1:100@A3
DATE: 28/02/2024