



Site Boundary

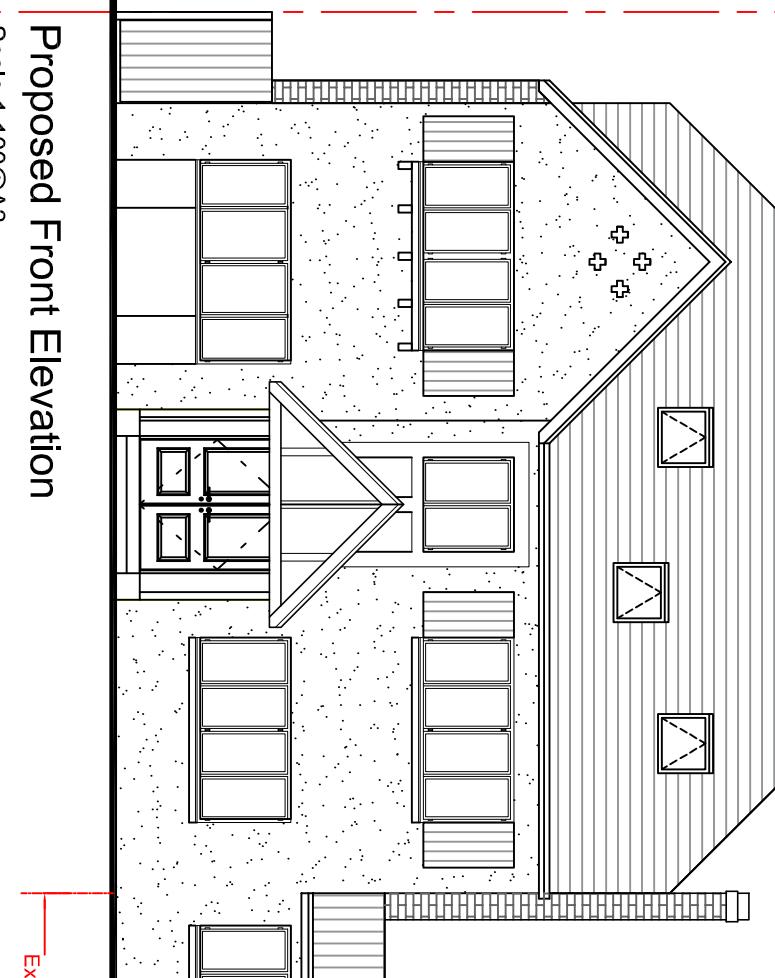

Proposed Front Elevation

Scale 1:100@A3


Site Boundary

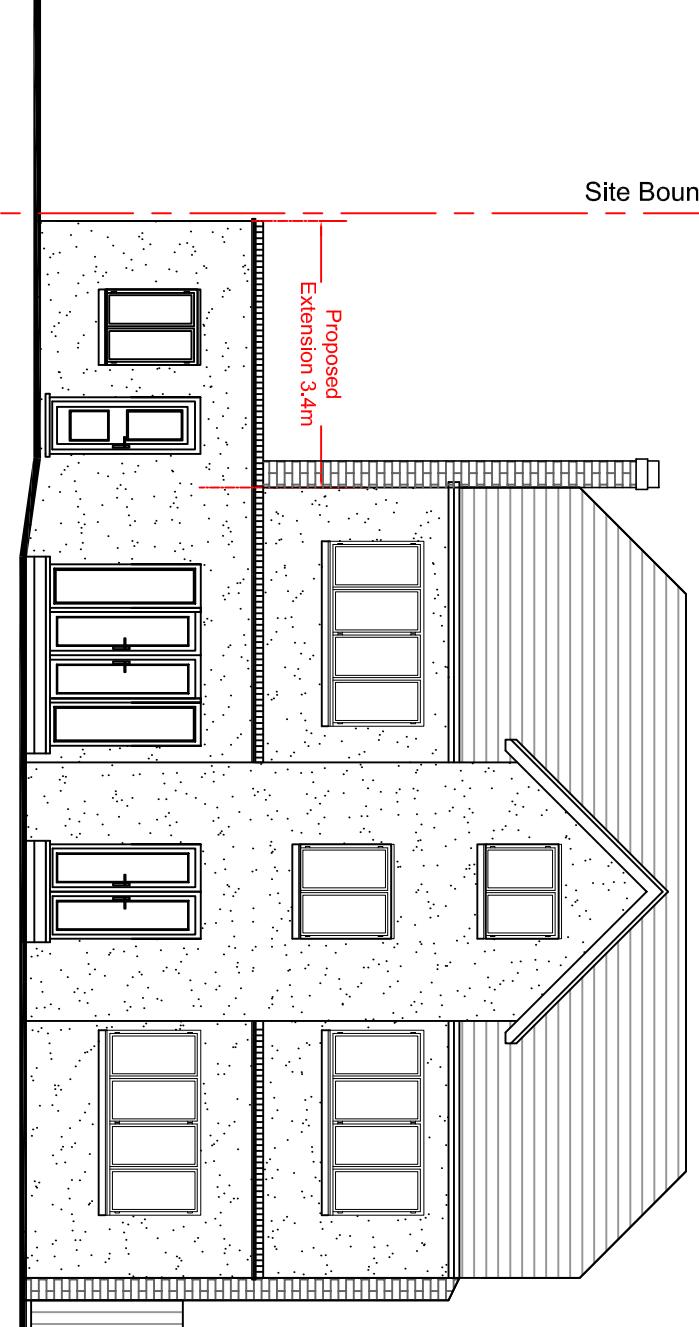

Proposed Rear Elevation

Scale 1:100@A3

Site Boundary

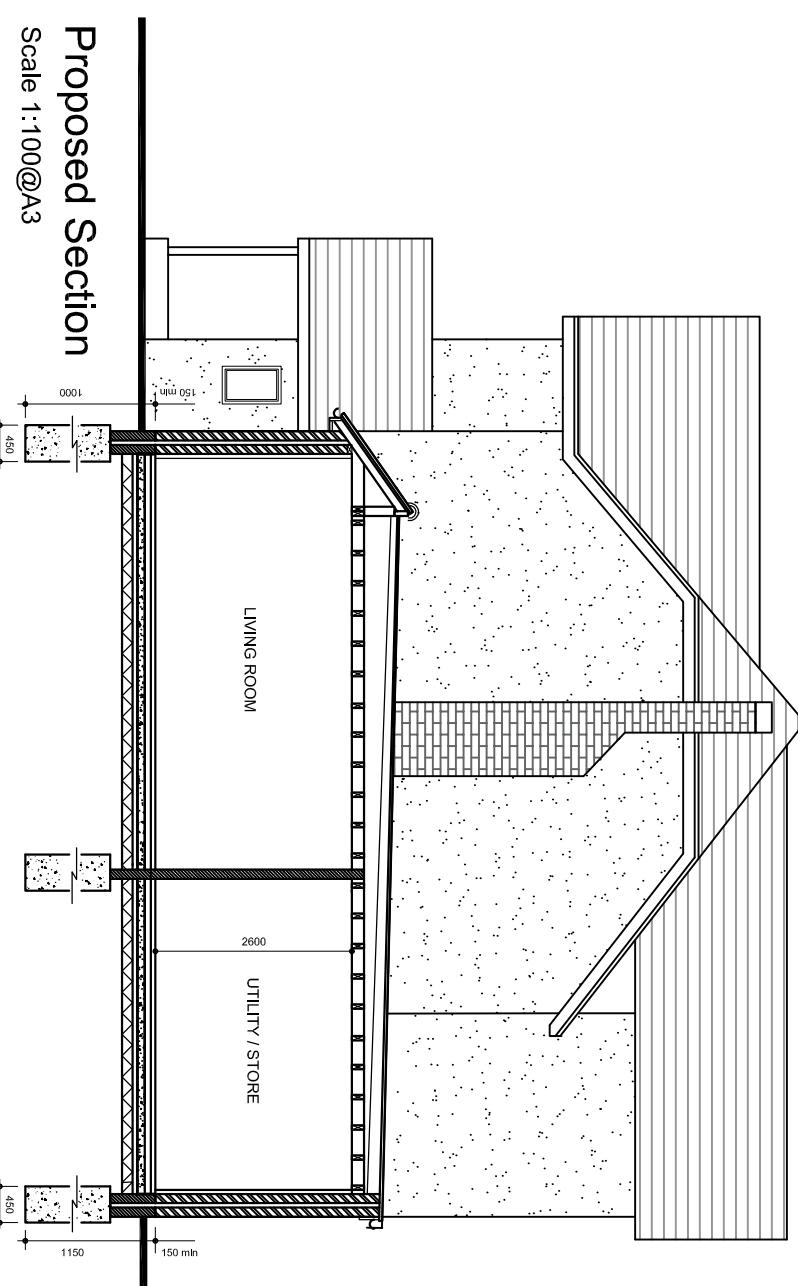

Proposed Section

Scale 1:100@A3

DRAWING TITLE:

PROPOSED ELEVATIONS

DRAWING NUMBER:

GA 2003

A

SCALE:

1:100@A3

DATE:

28/02/2024

NOTES:

ALL WORK TO BE CARRIED OUT IN ACCORDANCE WITH THE CURRENT BUILDING REGULATIONS.

ALL DIMENSIONS (LEVELS TO BE CHECKED AND VERIFIED ON SITE BEFORE COMMENCEMENT OF WORK).

THIS DRAWINGS TO BE READ IN CONJUNCTION WITH PROJECT WORKING DRAWINGS, SPECIFICATIONS, DETAILS AND

STRUCTURE DRAWINGS...

ALL MATERIAL USED IN THE PROPOSED EXTENSION SHOULD MATCH THE EXISTING BUILDING.