




1 Proposed Ground Floor
1 : 100

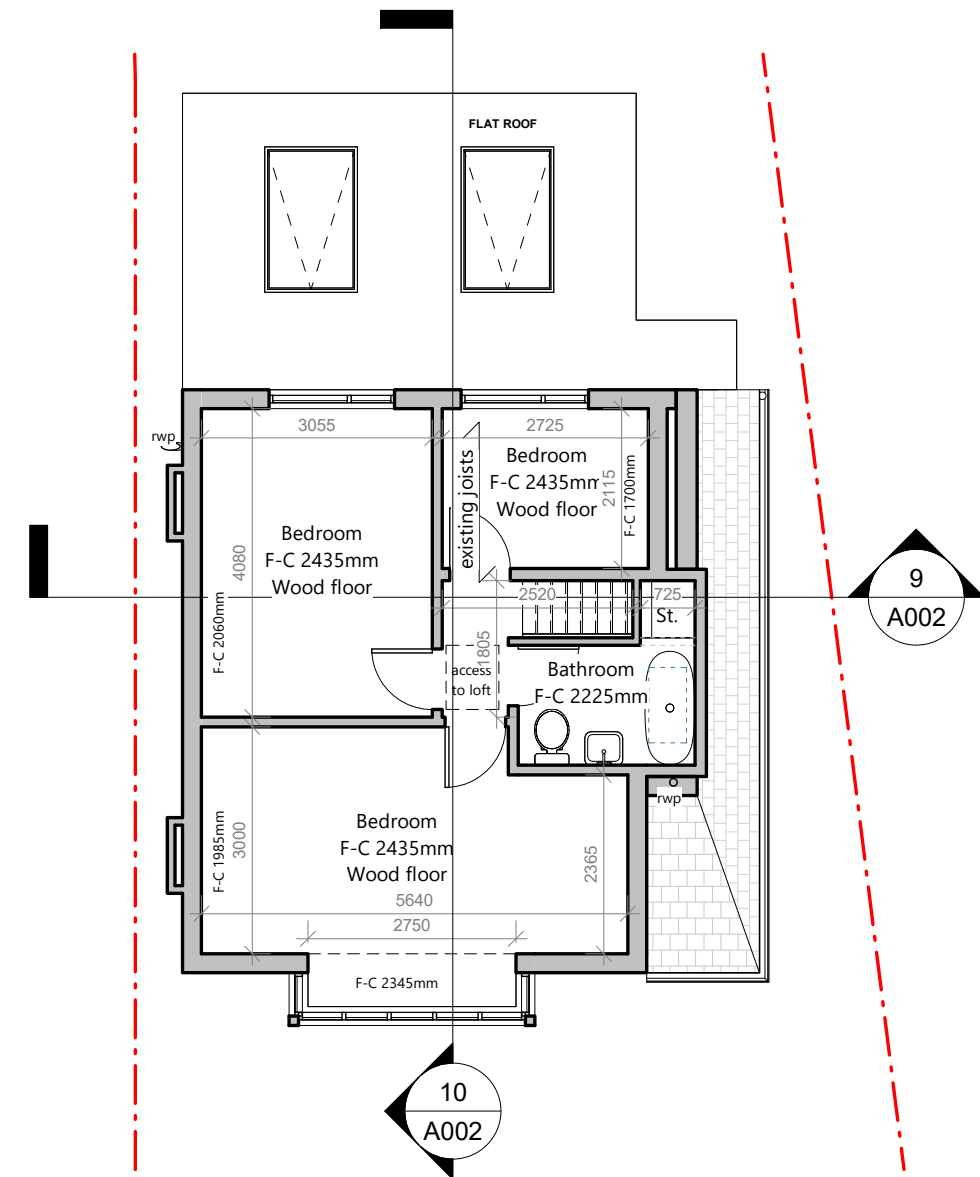


2 Proposed First Floor
1 : 100

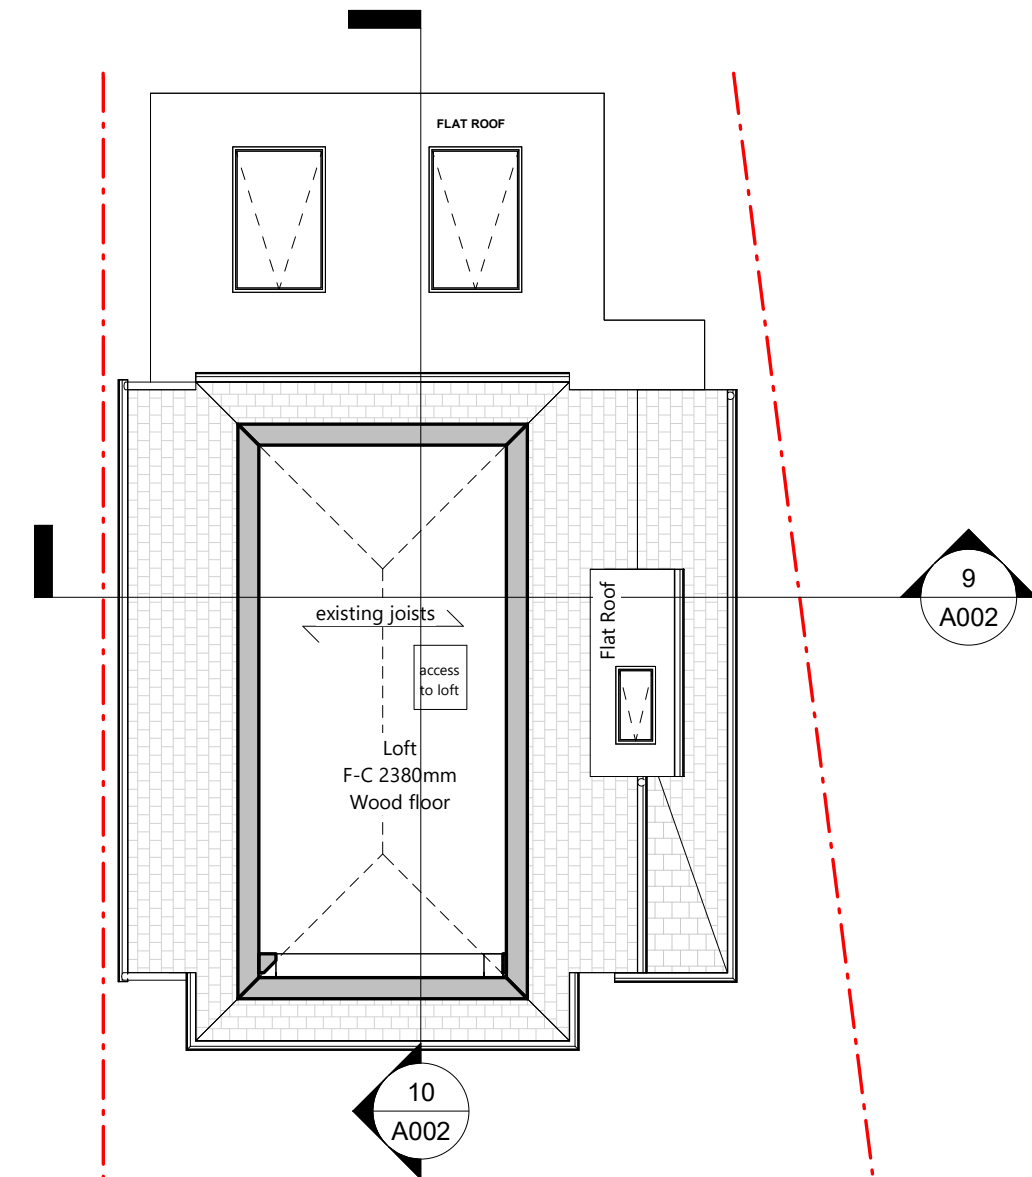


3 Proposed Loft
1 : 100

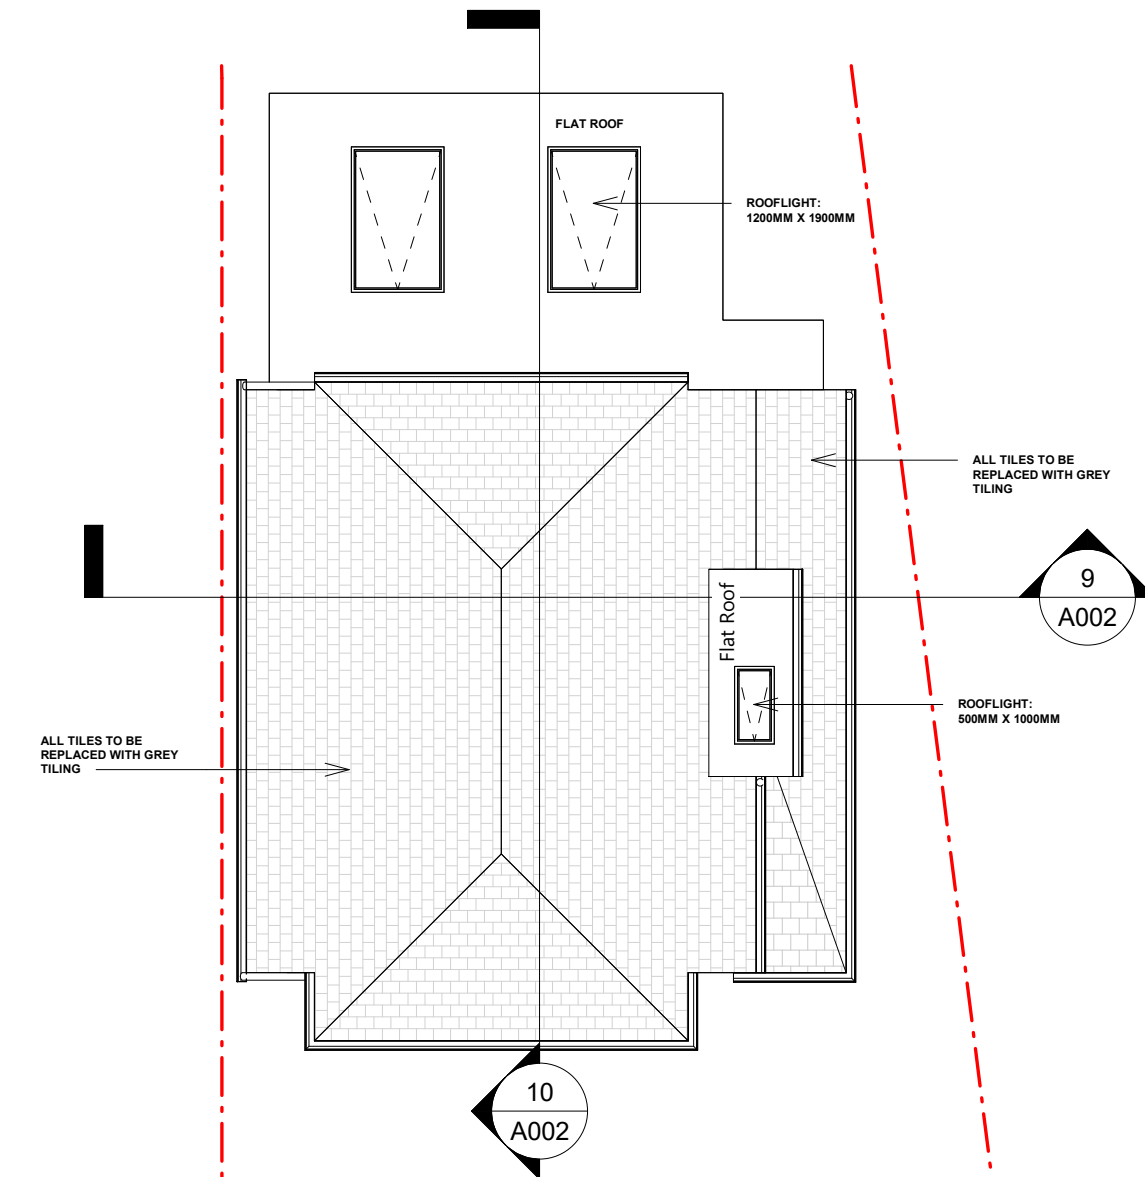


4 Proposed Roof
1 : 100

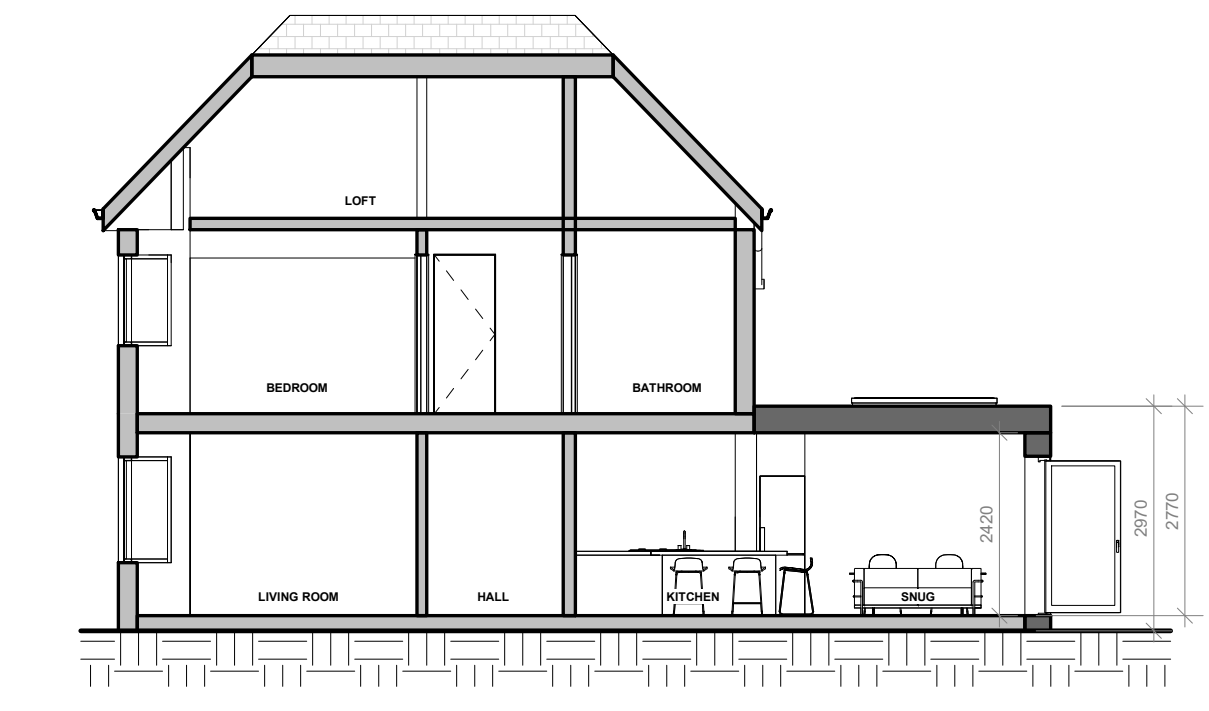


10 Proposed Section B
1 : 100

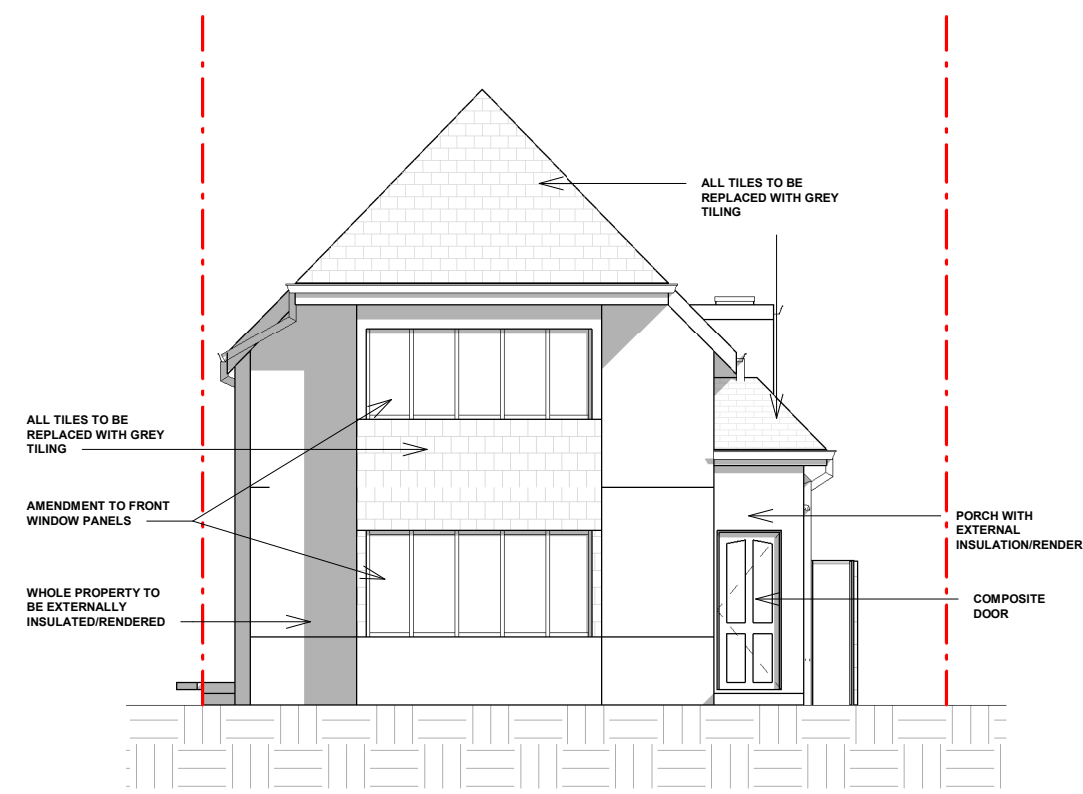


5 Proposed Front Elevation
1 : 100

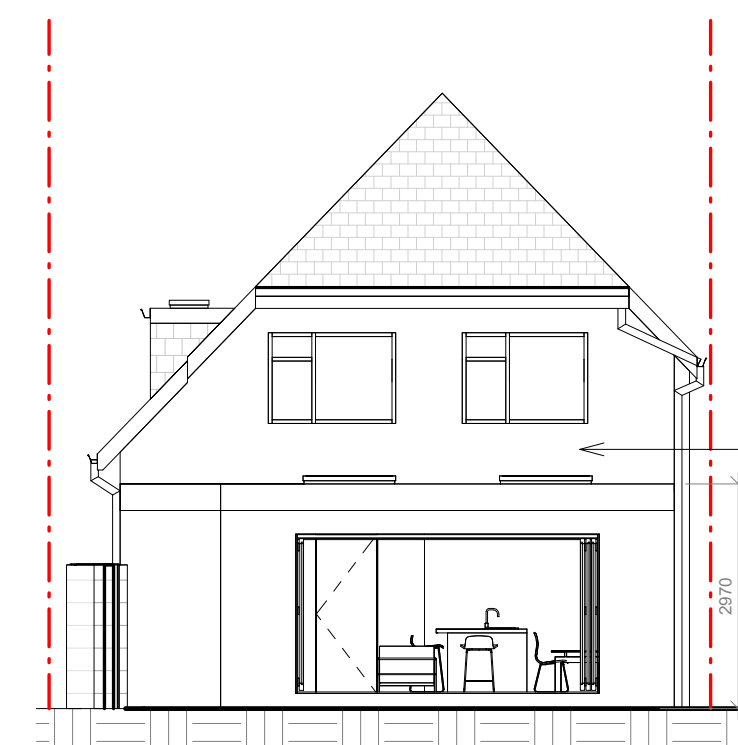


6 Proposed Rear Elevation
1 : 100

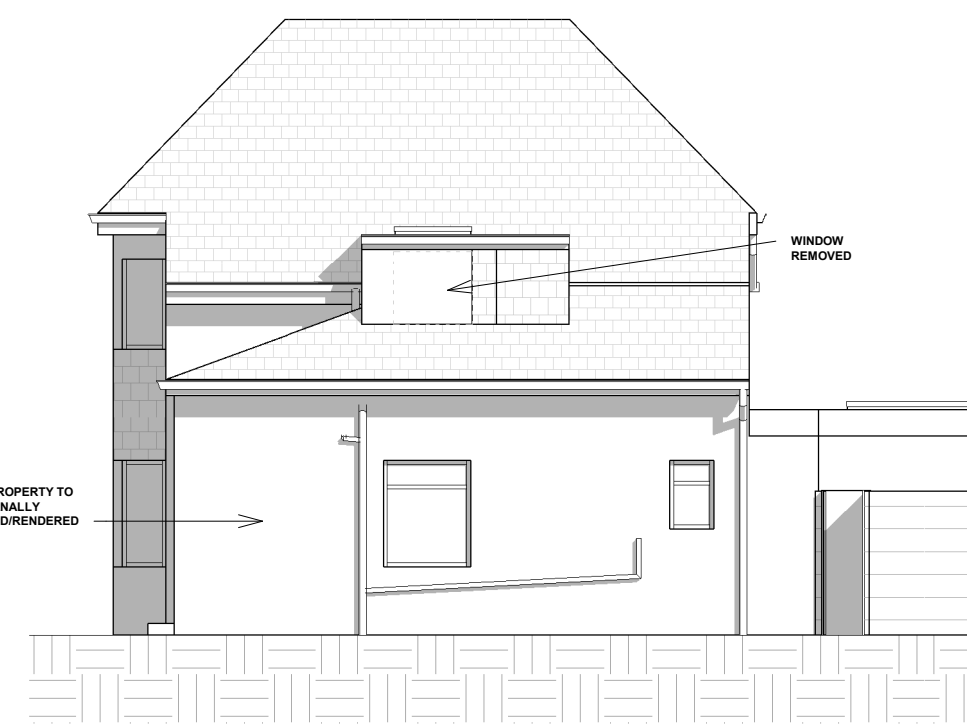


7 Proposed Side Elevation (From no.56)
1 : 100

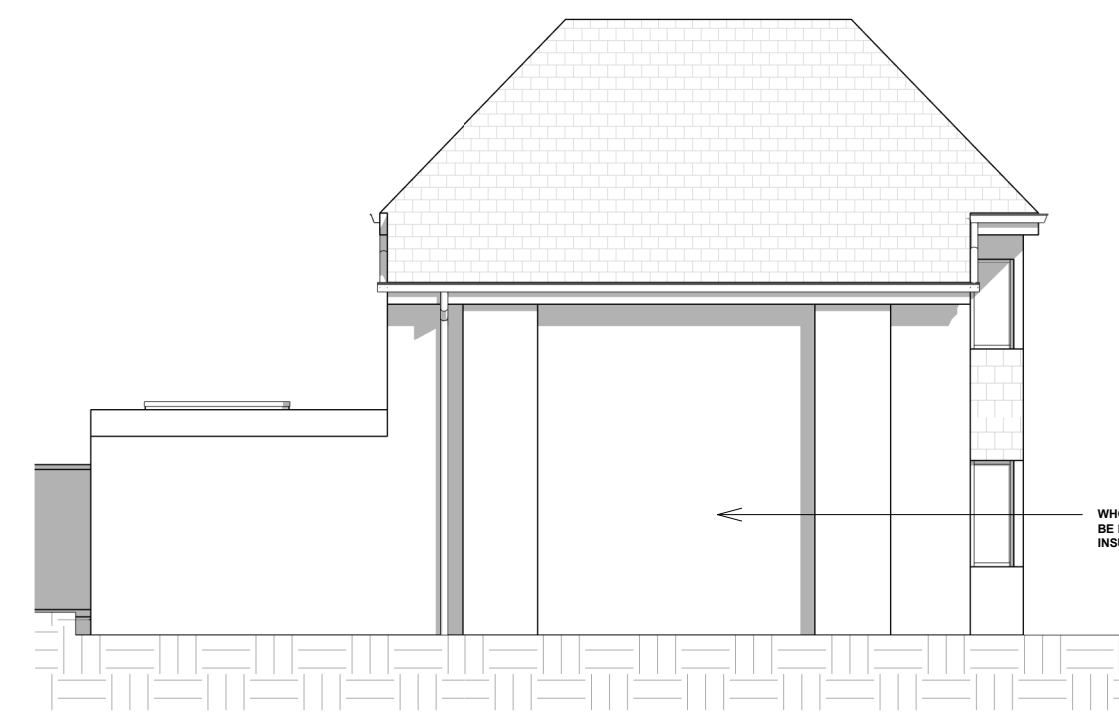

8 Proposed Side Elevation (From no.52)
1 : 100

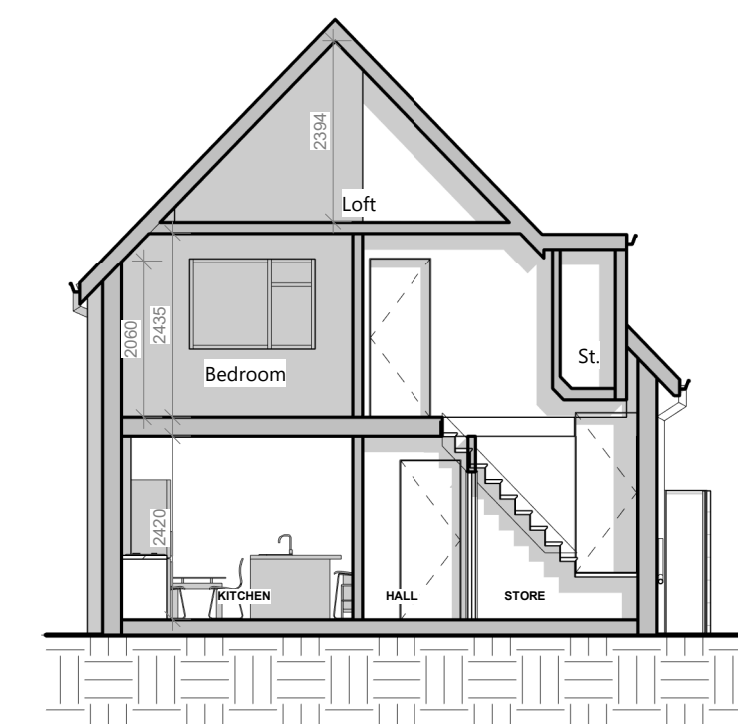

9 Proposed Section A
1 : 100

 

VISUAL SCALE 1:100

PROJECT Single Storey Rear Extension, Front Porch, Internal Reconfiguration and All Associated Works		
ADDRESS 54 Mount Pleasant, London HA4 9HQ		
CLIENT NAME R. Lindsay		
PROJECT STATUS Planning		
SHEET N A002	DRAWING TITLE Proposed Drawings	
DESIGNED BY: GOPLANS	DRAWN BY: SD	CHECKED BY: GOPLANS
DATE: 12/05/2024		SCALE As Indicated @ A1
Legend: - - - - - Demolished existing - - - - - Item above cut - - - - - Headheight of 1.8m (estimated) - - - - - Roof lights All dimensions to be cross-checked on site prior to completing drawings for a party wall process, ordering and/or structural purposes.		

