





EXISTING FRONT ELEVATION

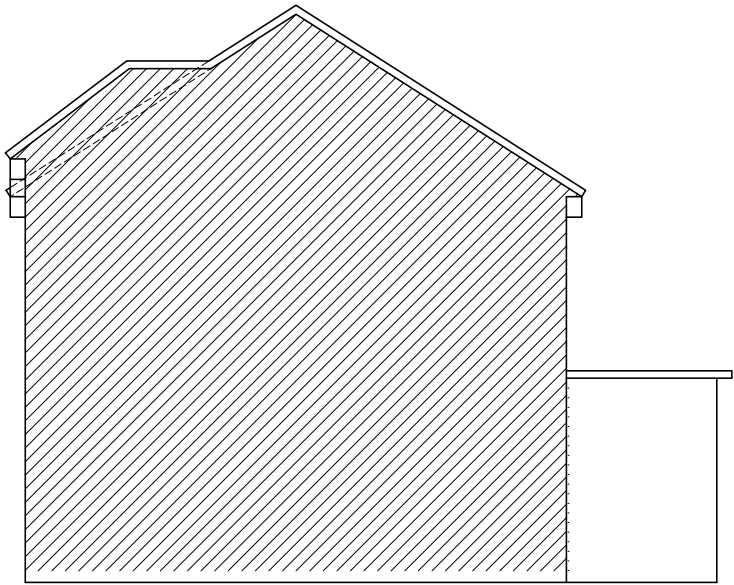


EXISTING SIDE ELEVATION (FROM No.119)

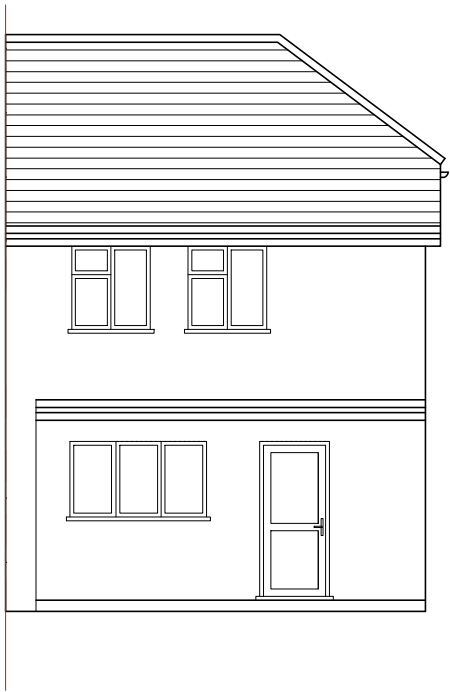

EXISTING REAR ELEVATION

Proposed External Finish
Materials to Match Existing
External Finish Materials

 

C SA DESIGN AND MANAGEMENT moshamaun@gmail.com Tel: 078598 77288				
Client Mr Aftab Akram		Site 121 COLLINGWOOD ROAD, UXBRIDGE, UB8 3EN		
Project Loft With Full Dormer Extension		Title EXISTING ELEVATIONS		
Scale 1:100 @ A3	Date 21/07/2024	Drawn by MS	Drg. No 121CR/EELNS	Revision A