




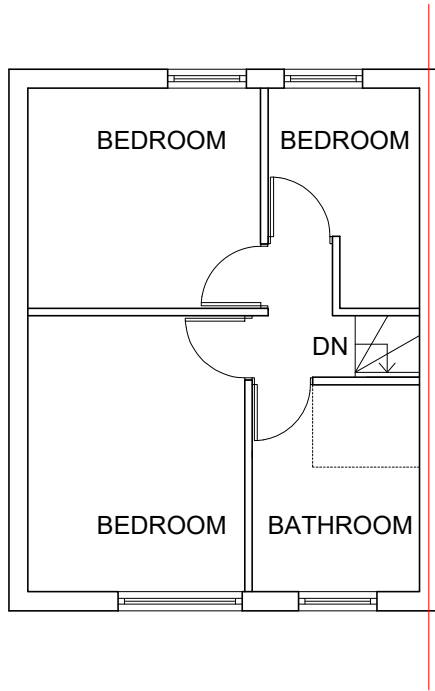


EXISTING 1st FLOOR PLAN

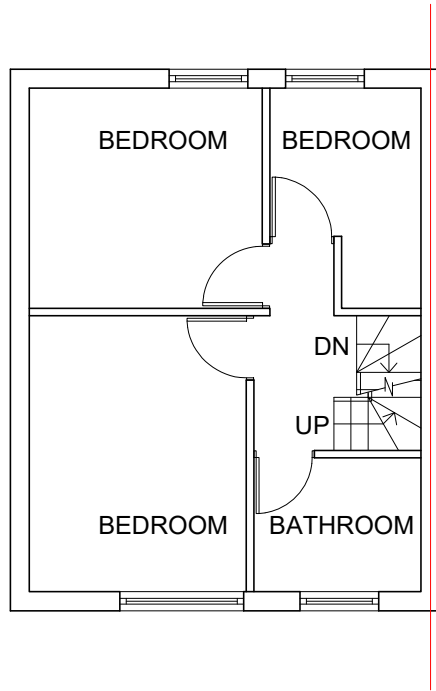

PROPOSED 1st FLOOR PLAN

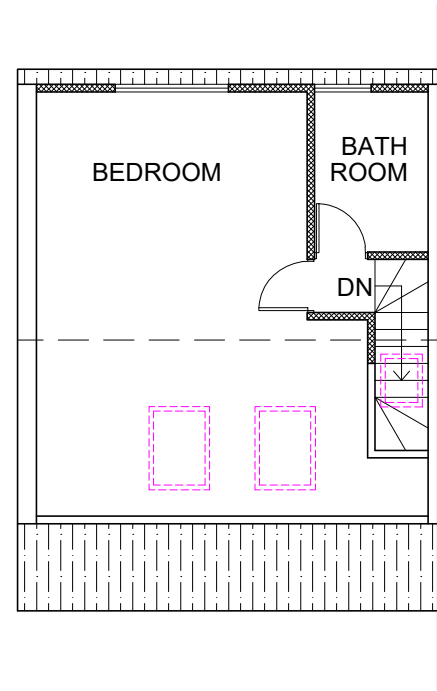

PROPOSED Loft FLOOR PLAN

 

Scale 1:100

© SA DESIGN AND MANAGEMENT moshamaun@gmail.com Tel: 078598 77288				
Client Mr Aftab Akram		Site 121 COLLINGWOOD ROAD, UXBRIDGE, UB8 3EN		
Project Loft With Full Dormer Extension		Title PLANS		
Scale 1:100 @ A3	Date 21/07/2024	Drawn by MS	Drg. No 121CR/PLNS	Revision A