

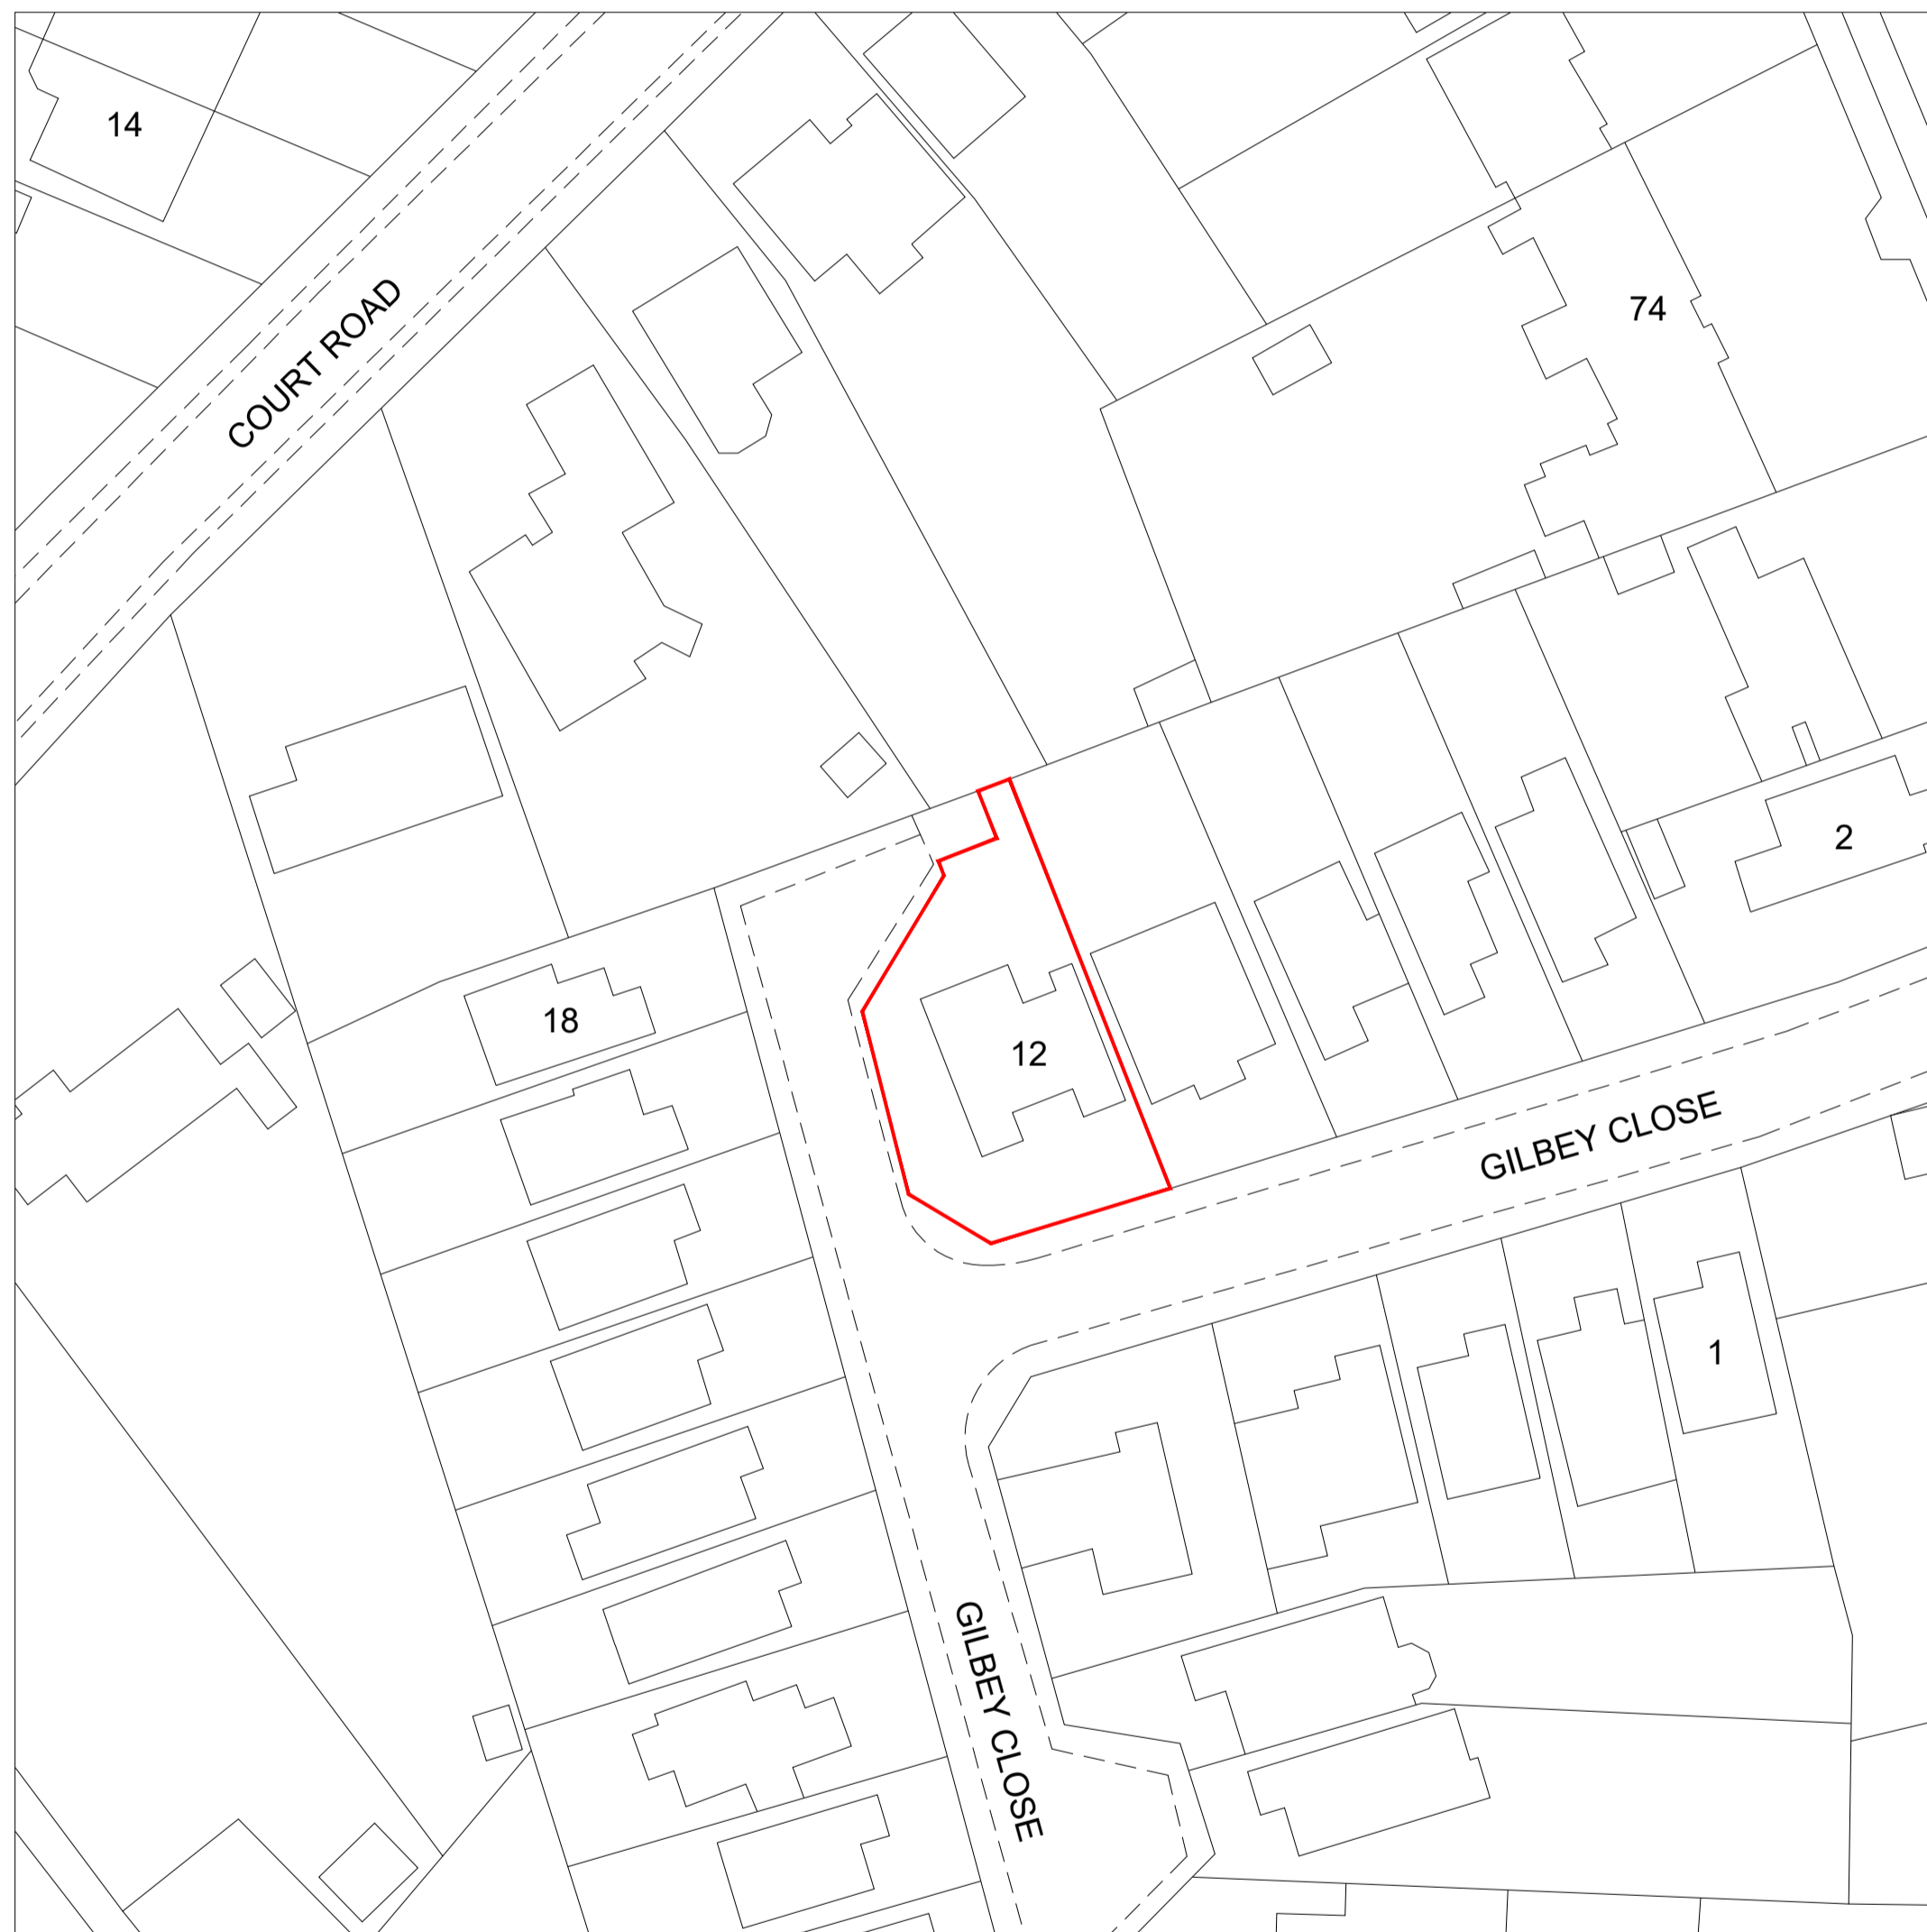
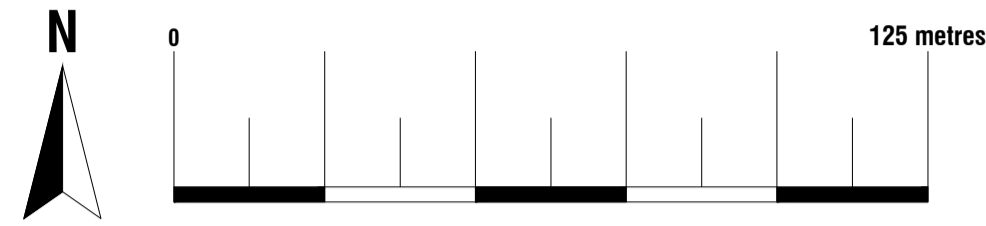



Location Plan
 Scale 1:1250
 © Crown Copyright and
 database rights 2025 OS
 100022432

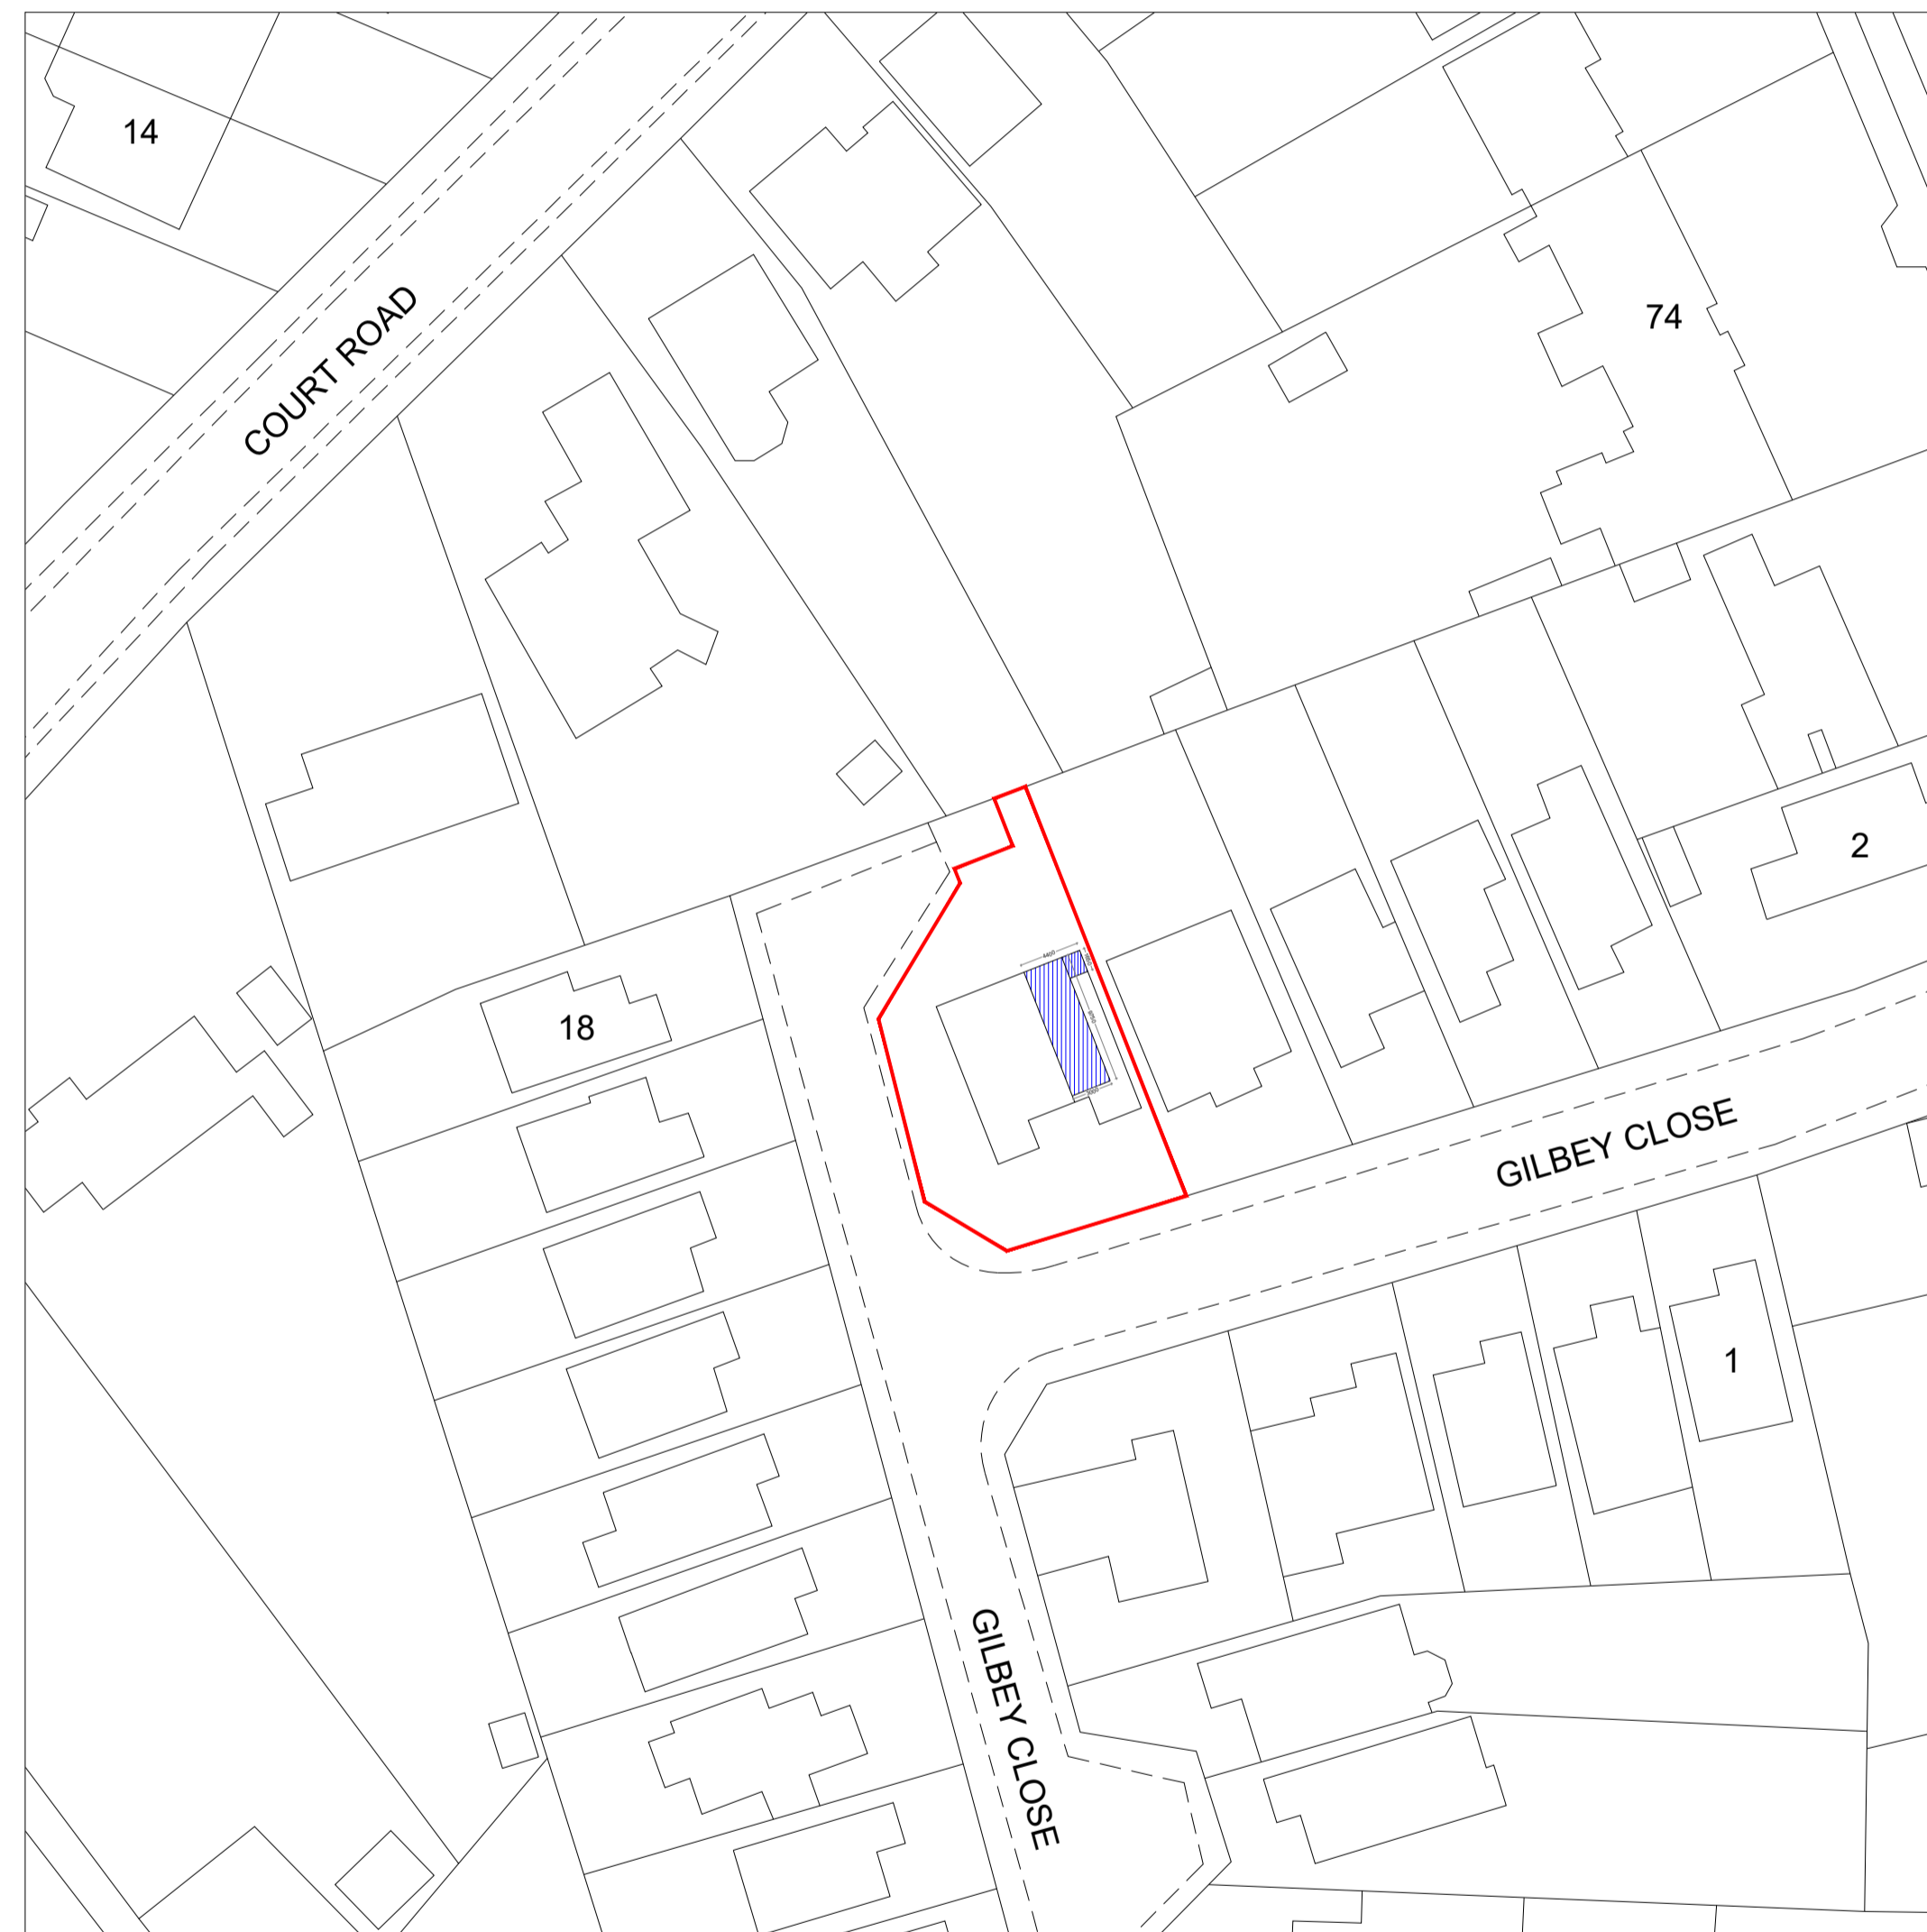

Existing Block Plan
 Scale 1:500
 © Crown copyright and
 database rights, 2025.
 Ordnance Survey 0100022432


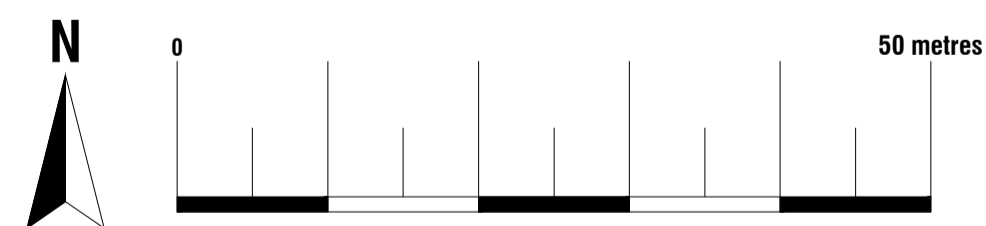


Proposed Block Plan
 Scale 1:500
 © Crown copyright and
 database rights, 2025.
 Ordnance Survey 0100022432

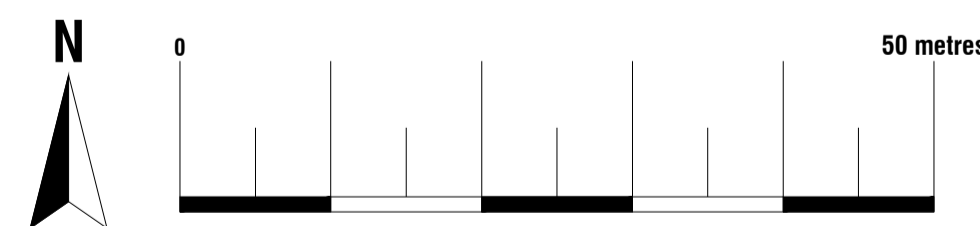


saxe | GROUP

Site	12 Gilbey Close ICKENHAM UXBRIDGE UB10 8TD	Date	06.10.2025
		Sheet	24-1520 D01REV
		Job	Proposed Double Storey Side Extension
Title Number	----	Scale	A1@
		Title	As Shown

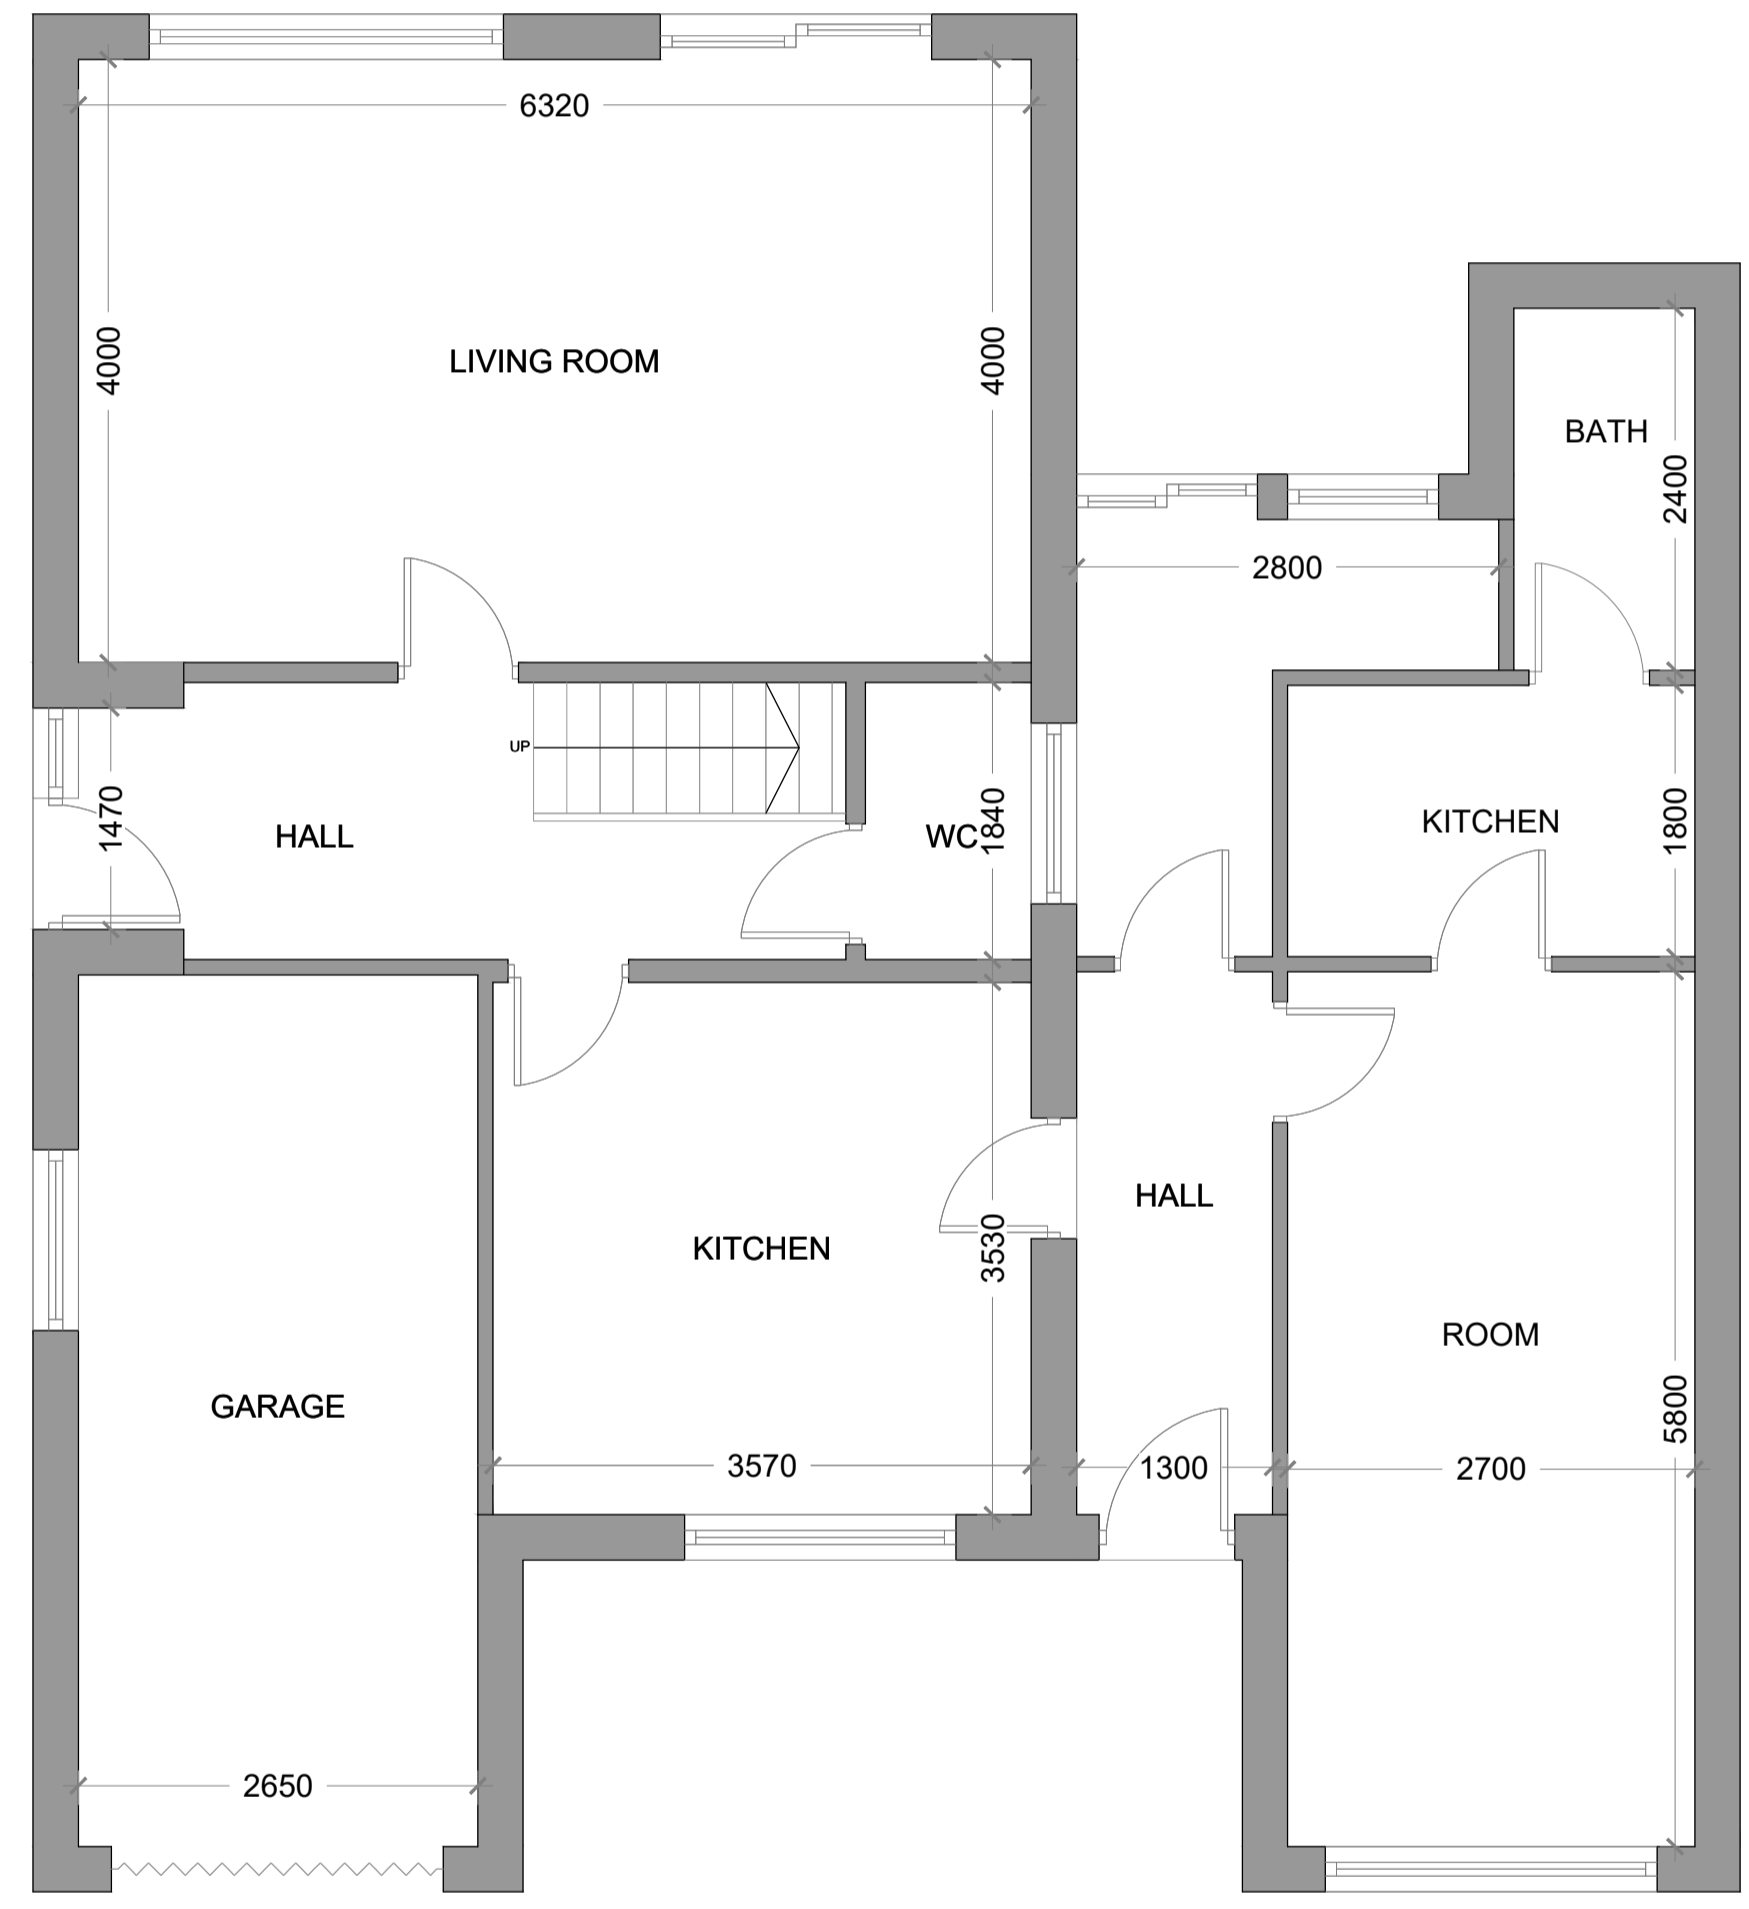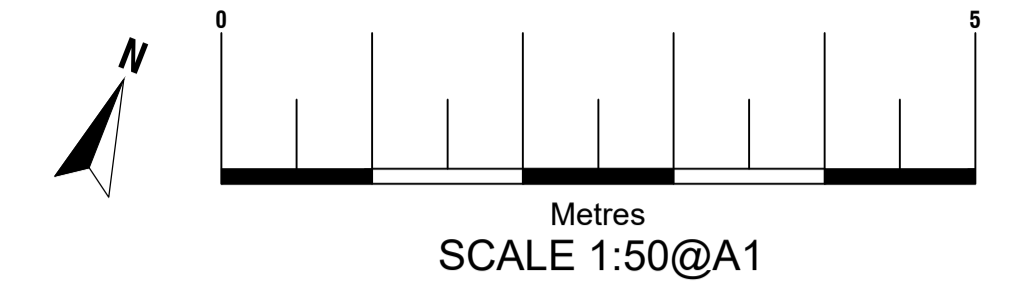



EXISTING GROUND FLOOR PLAN

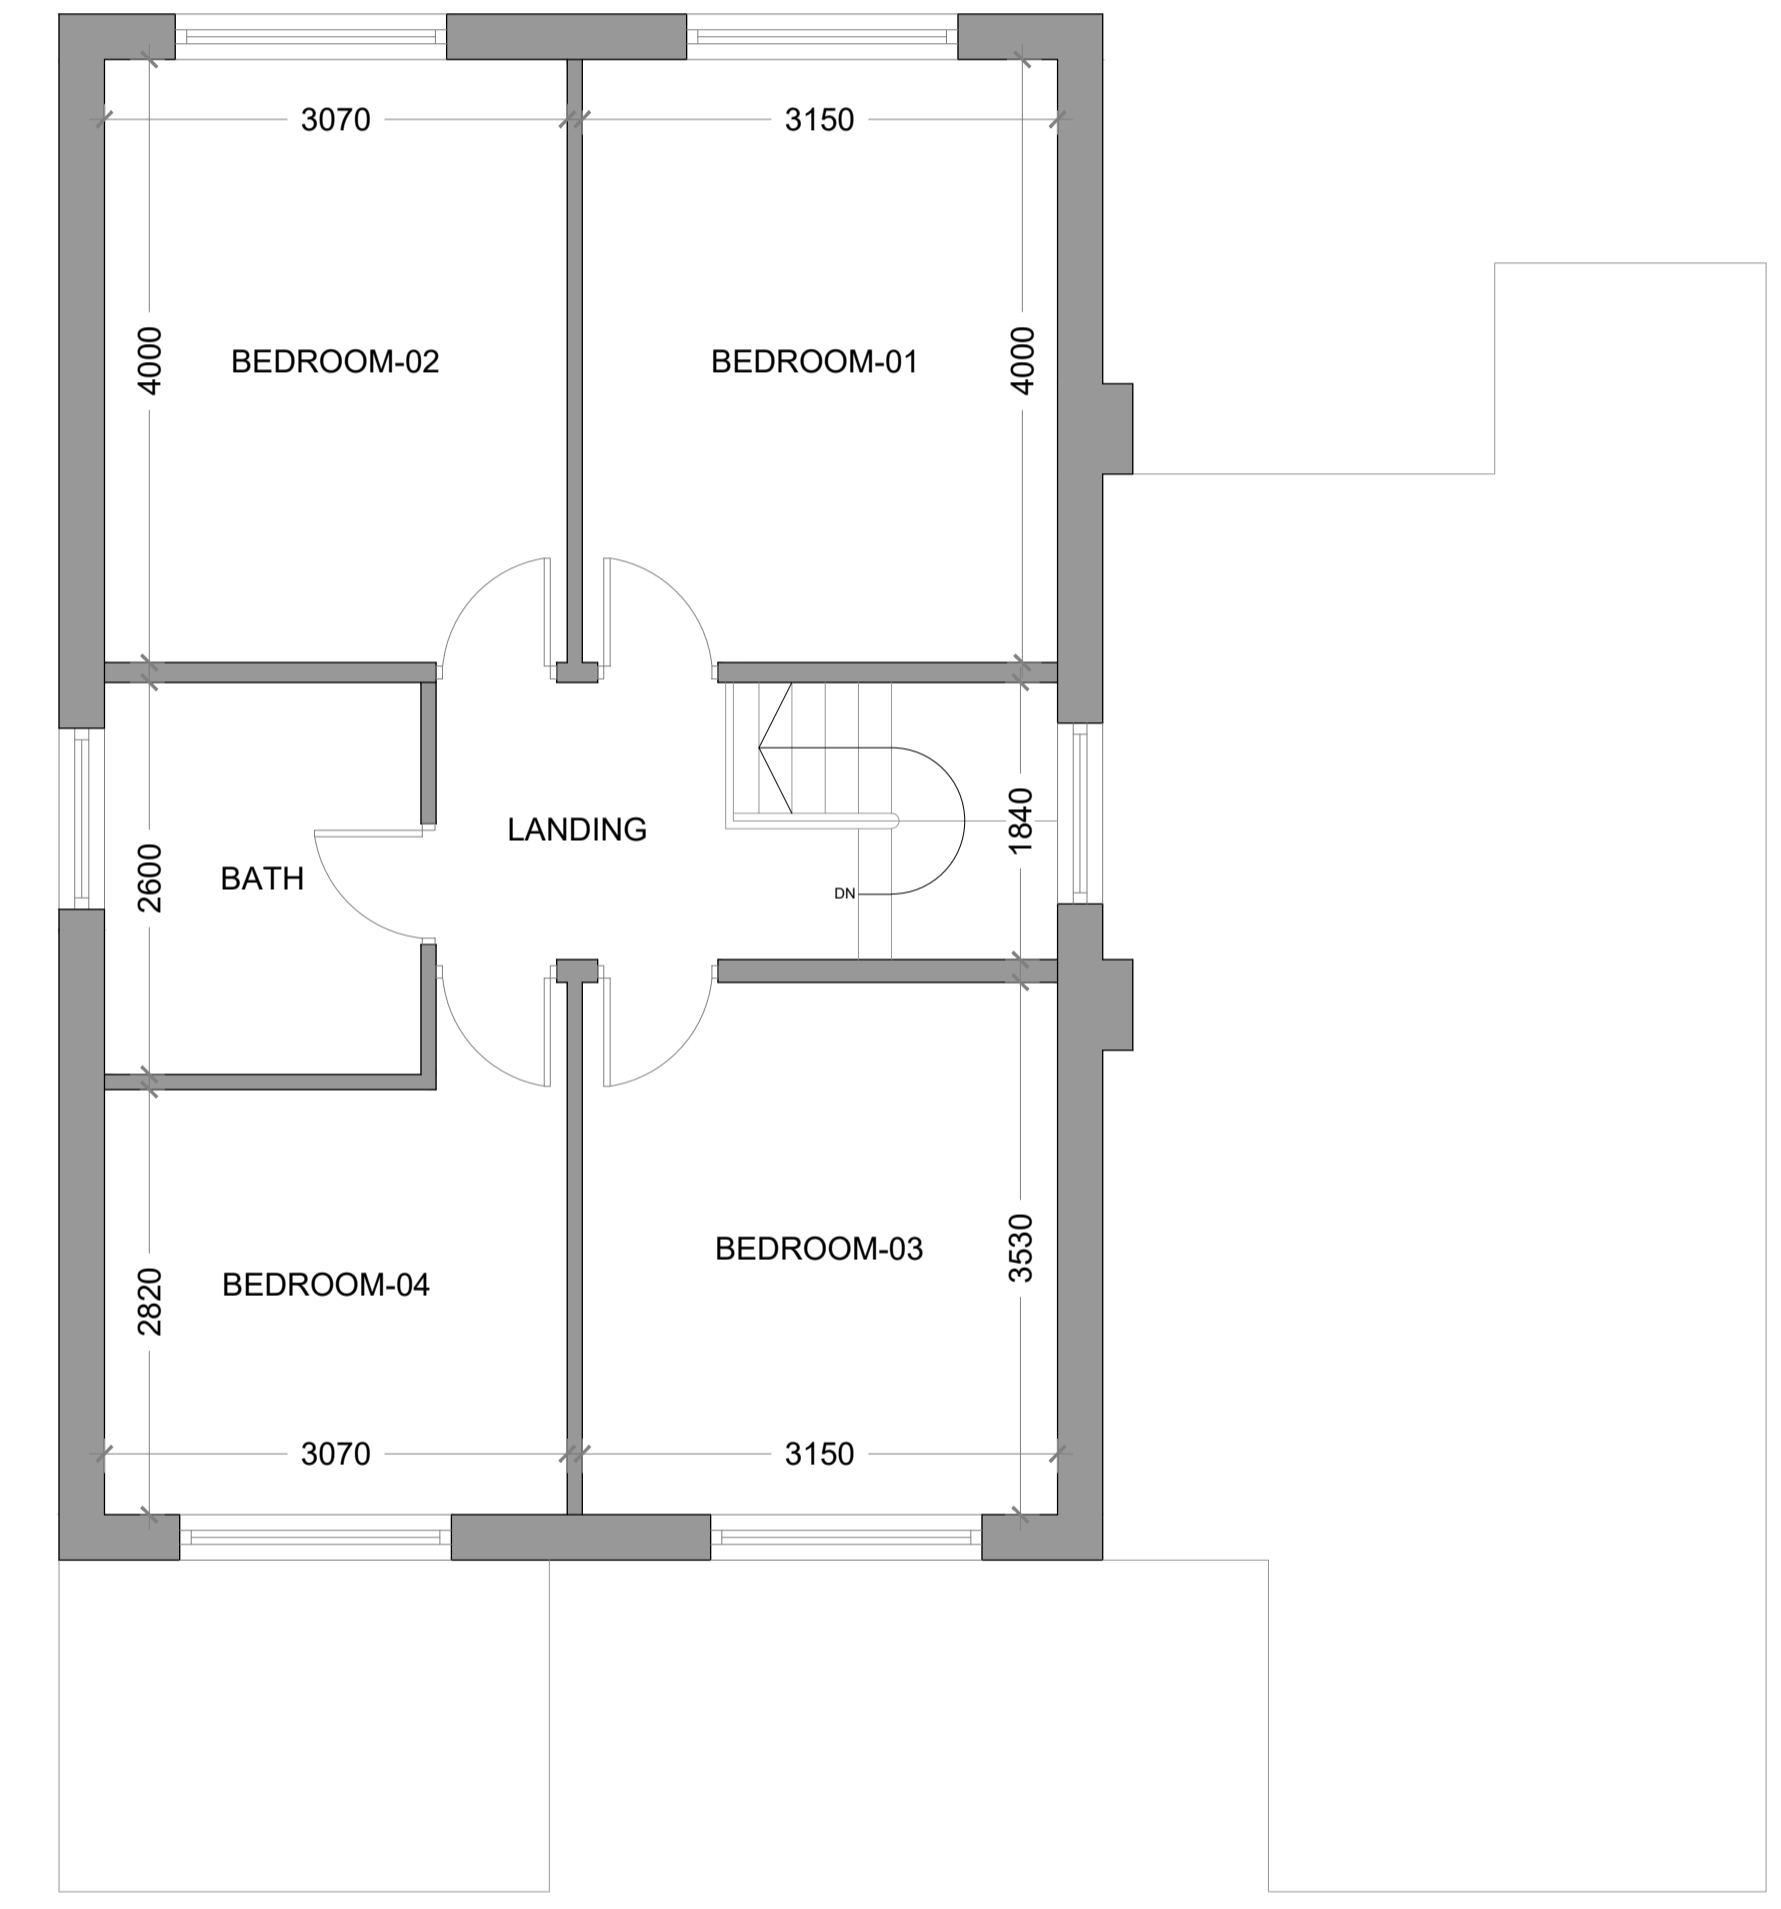



EXISTING FIRST FLOOR PLAN

saxe GROUP

Site	12 Gilbey Close ICKENHAM UXBRIDGE UB10 8TD	Date	30.01.2026
		Sheet	24-1520 D02REV
		Job	Proposed Double Storey Side Extension
		Scale	A1 @ 1:50
Title Number	----	Title	As Shown

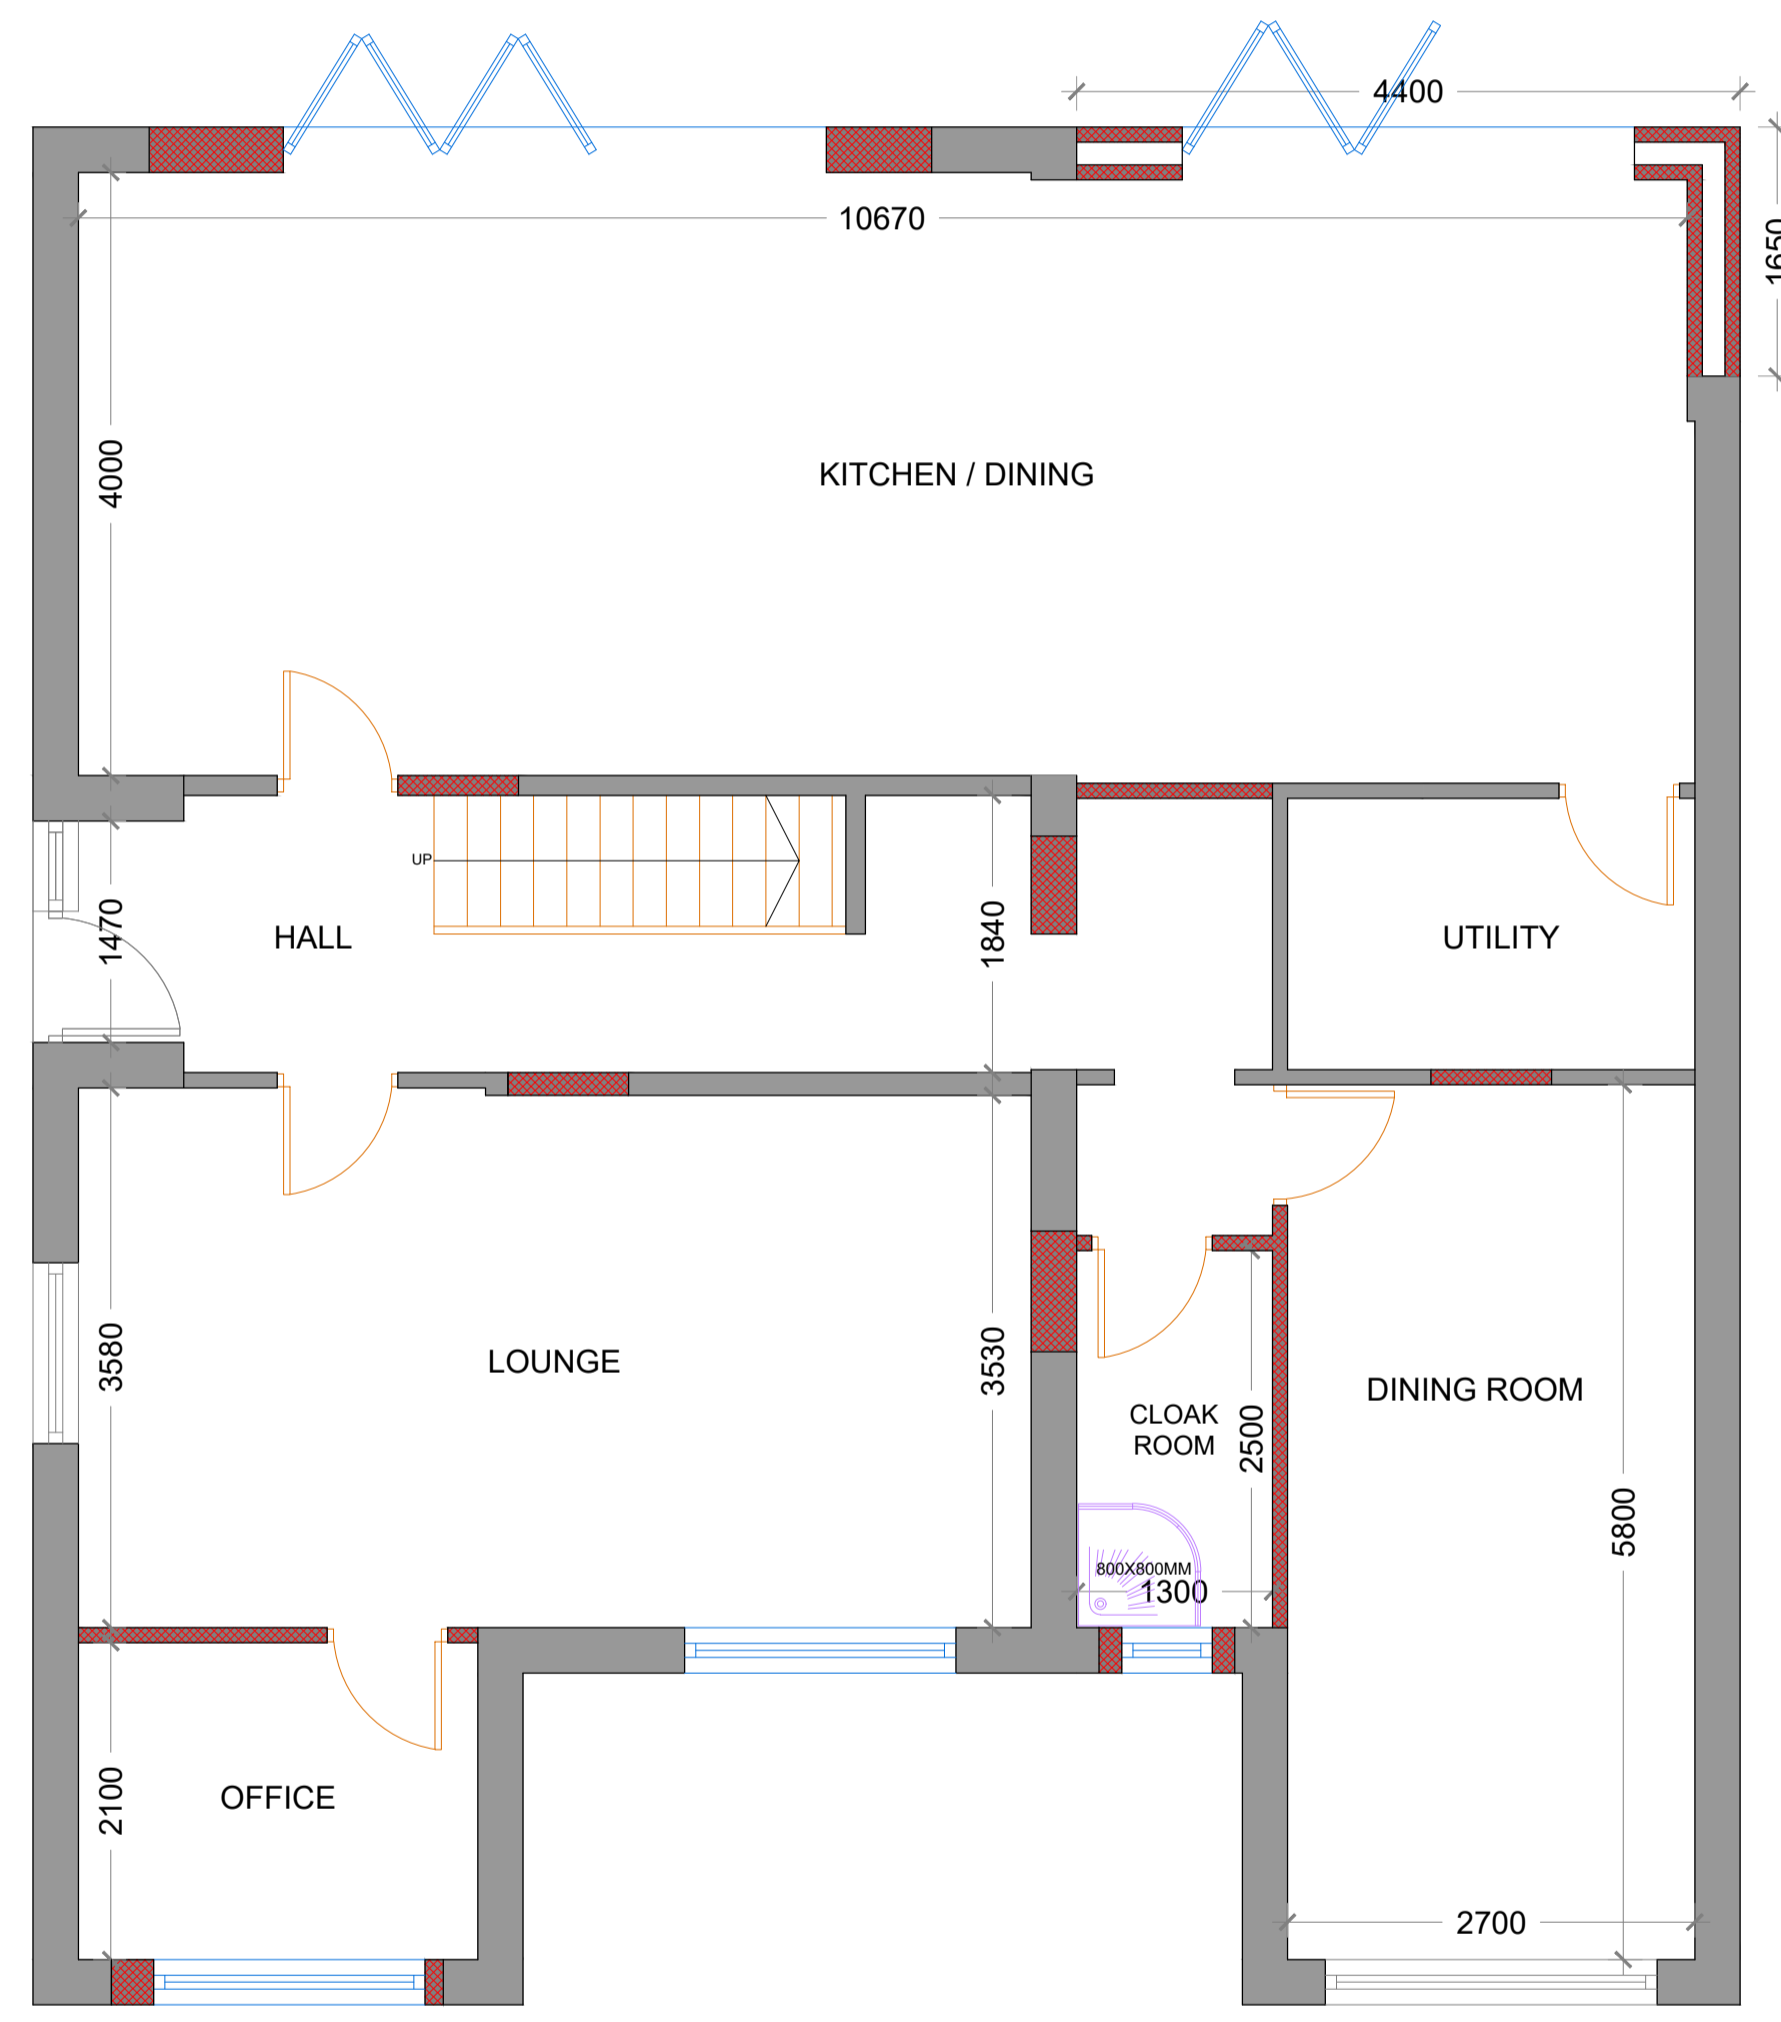
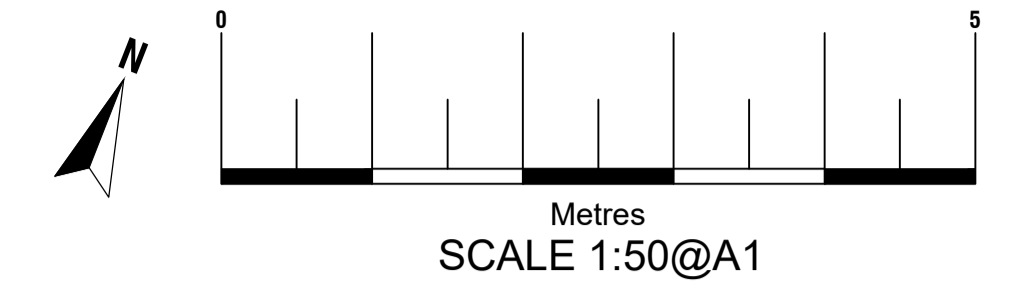


PROPOSED
GROUND FLOOR PLAN

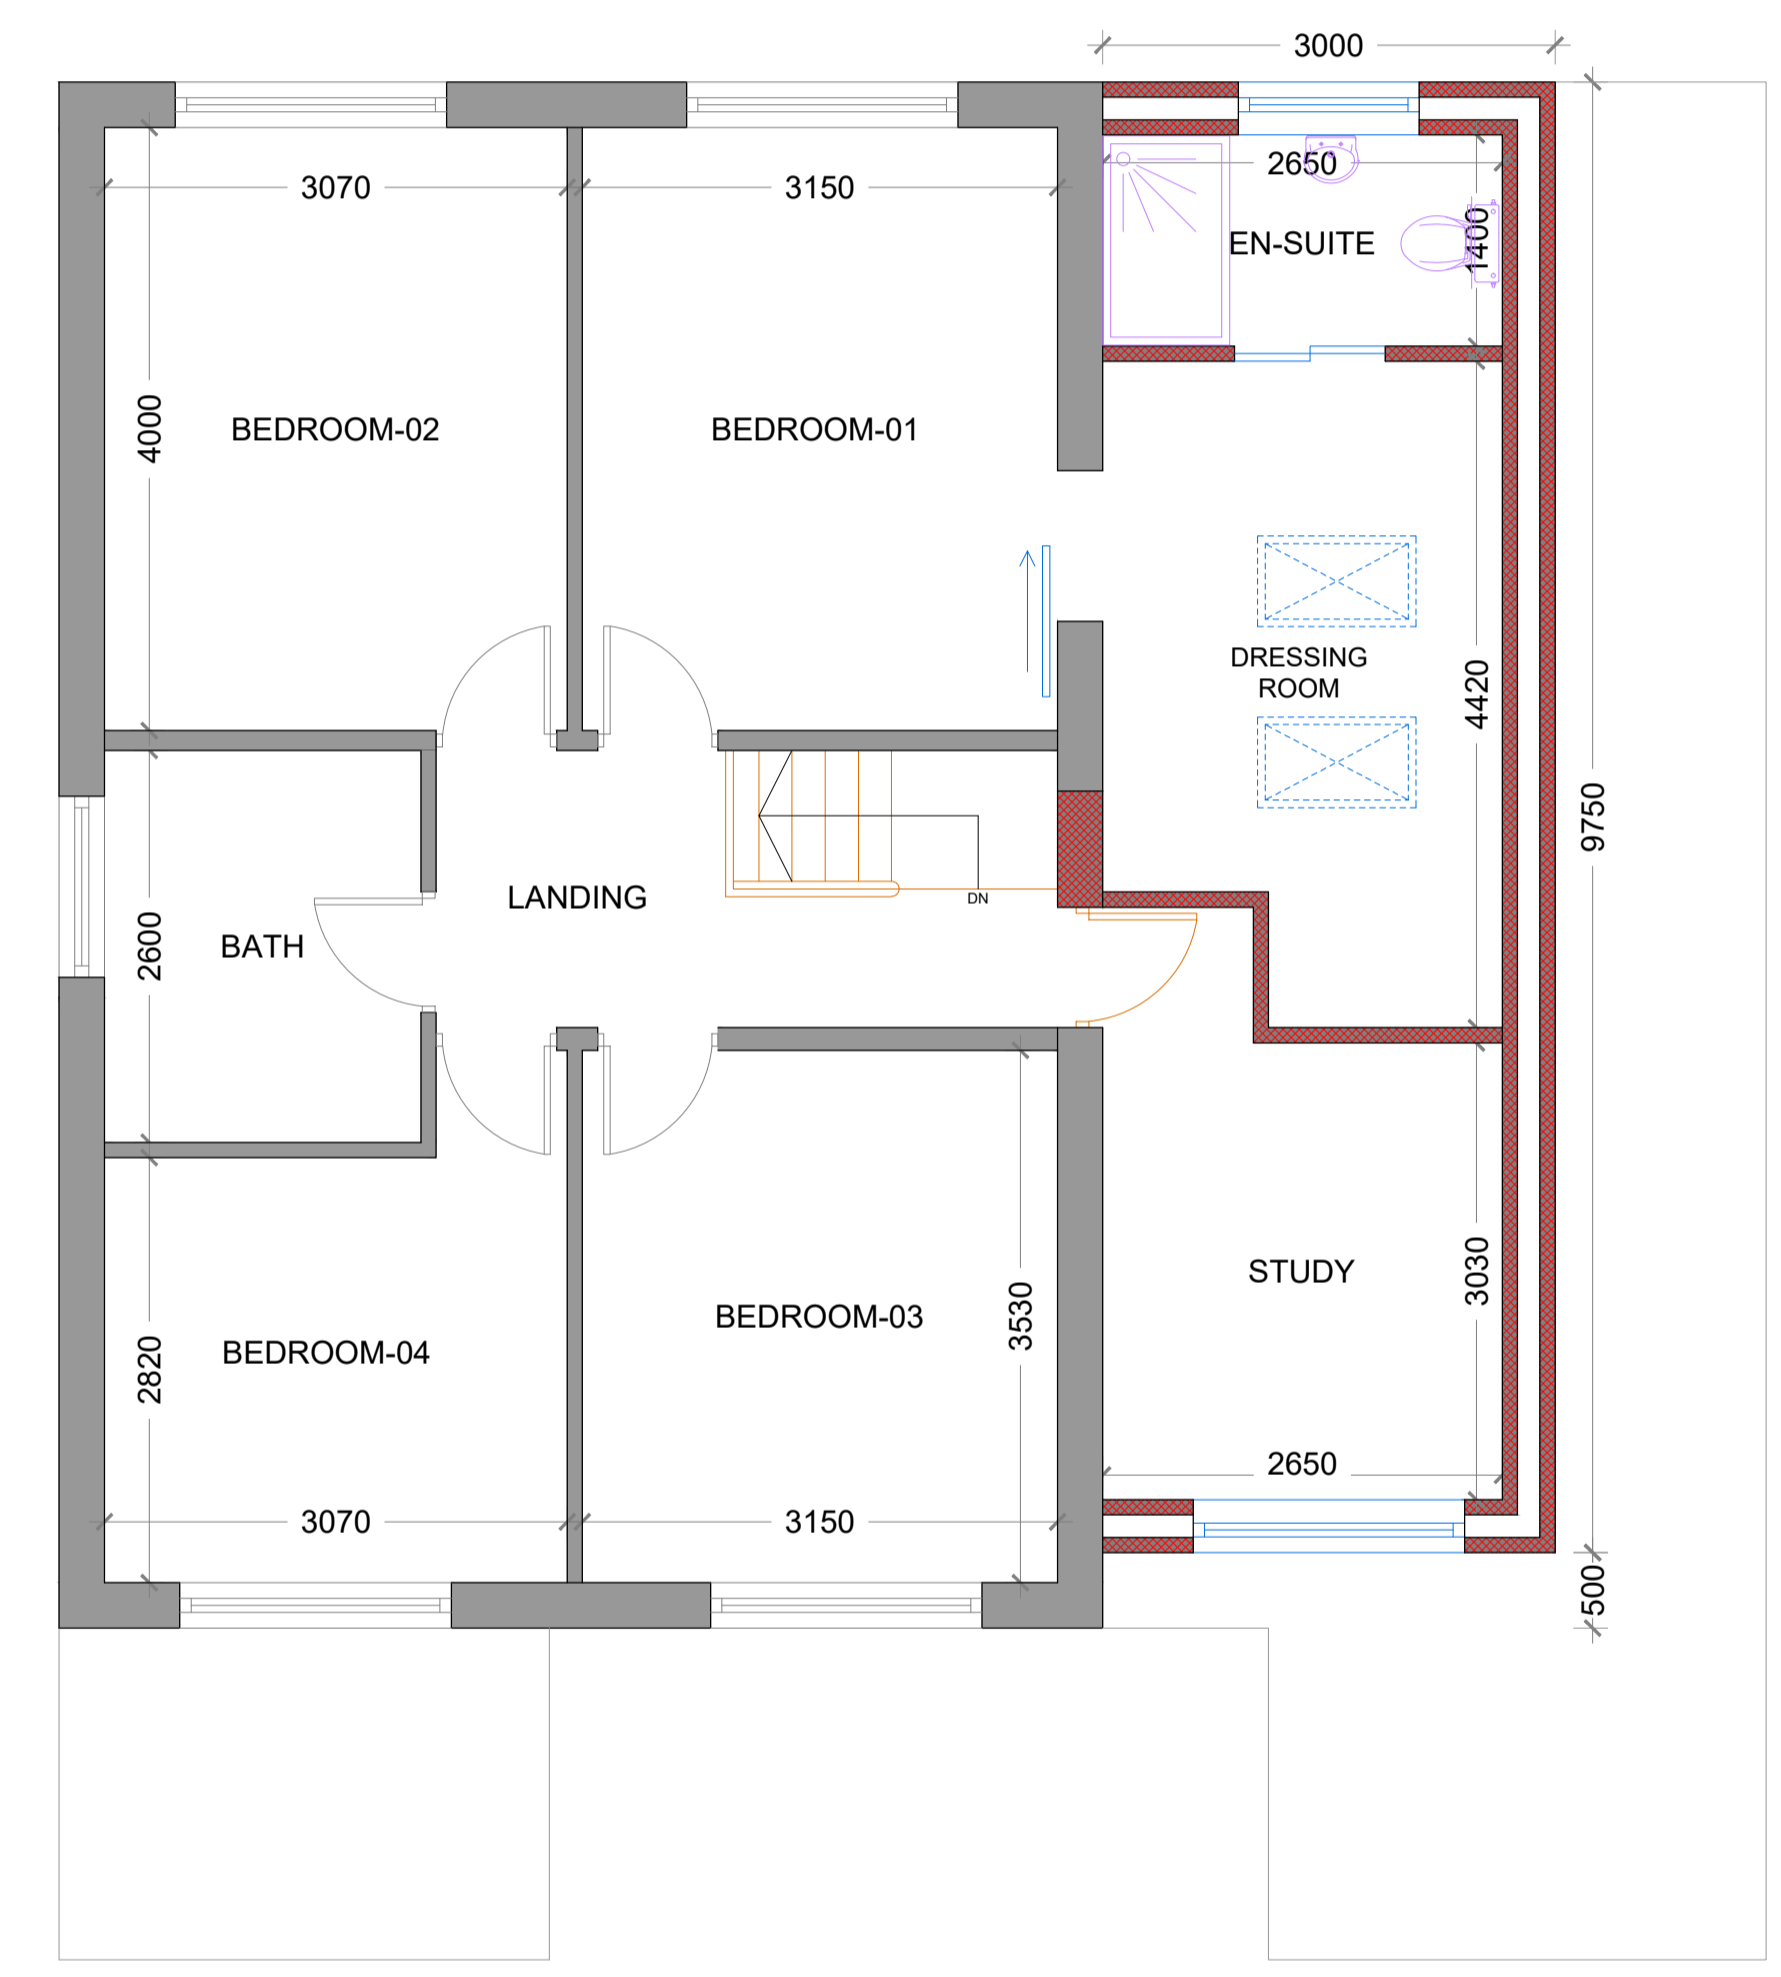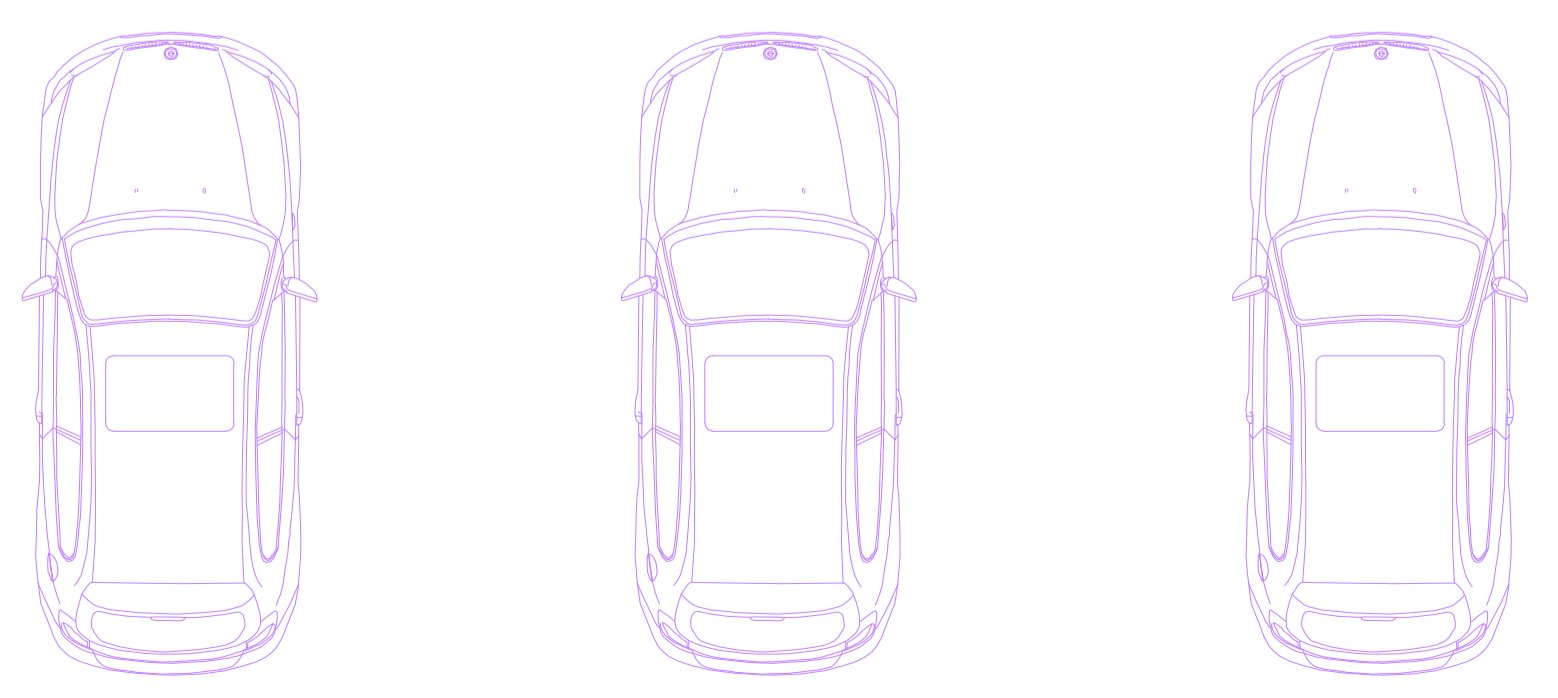


PROPOSED
FIRST FLOOR PLAN

saxe GROUP			
Site	12 Gilbey Close ICKENHAM UXBRIDGE UB10 8TD	Date	30.01.2026
		Sheet	24-1520 D03REV
		Job	Proposed Double Storey Side Extension
Title Number	----	Scale	A1 @ 1:50
		Title	As Shown

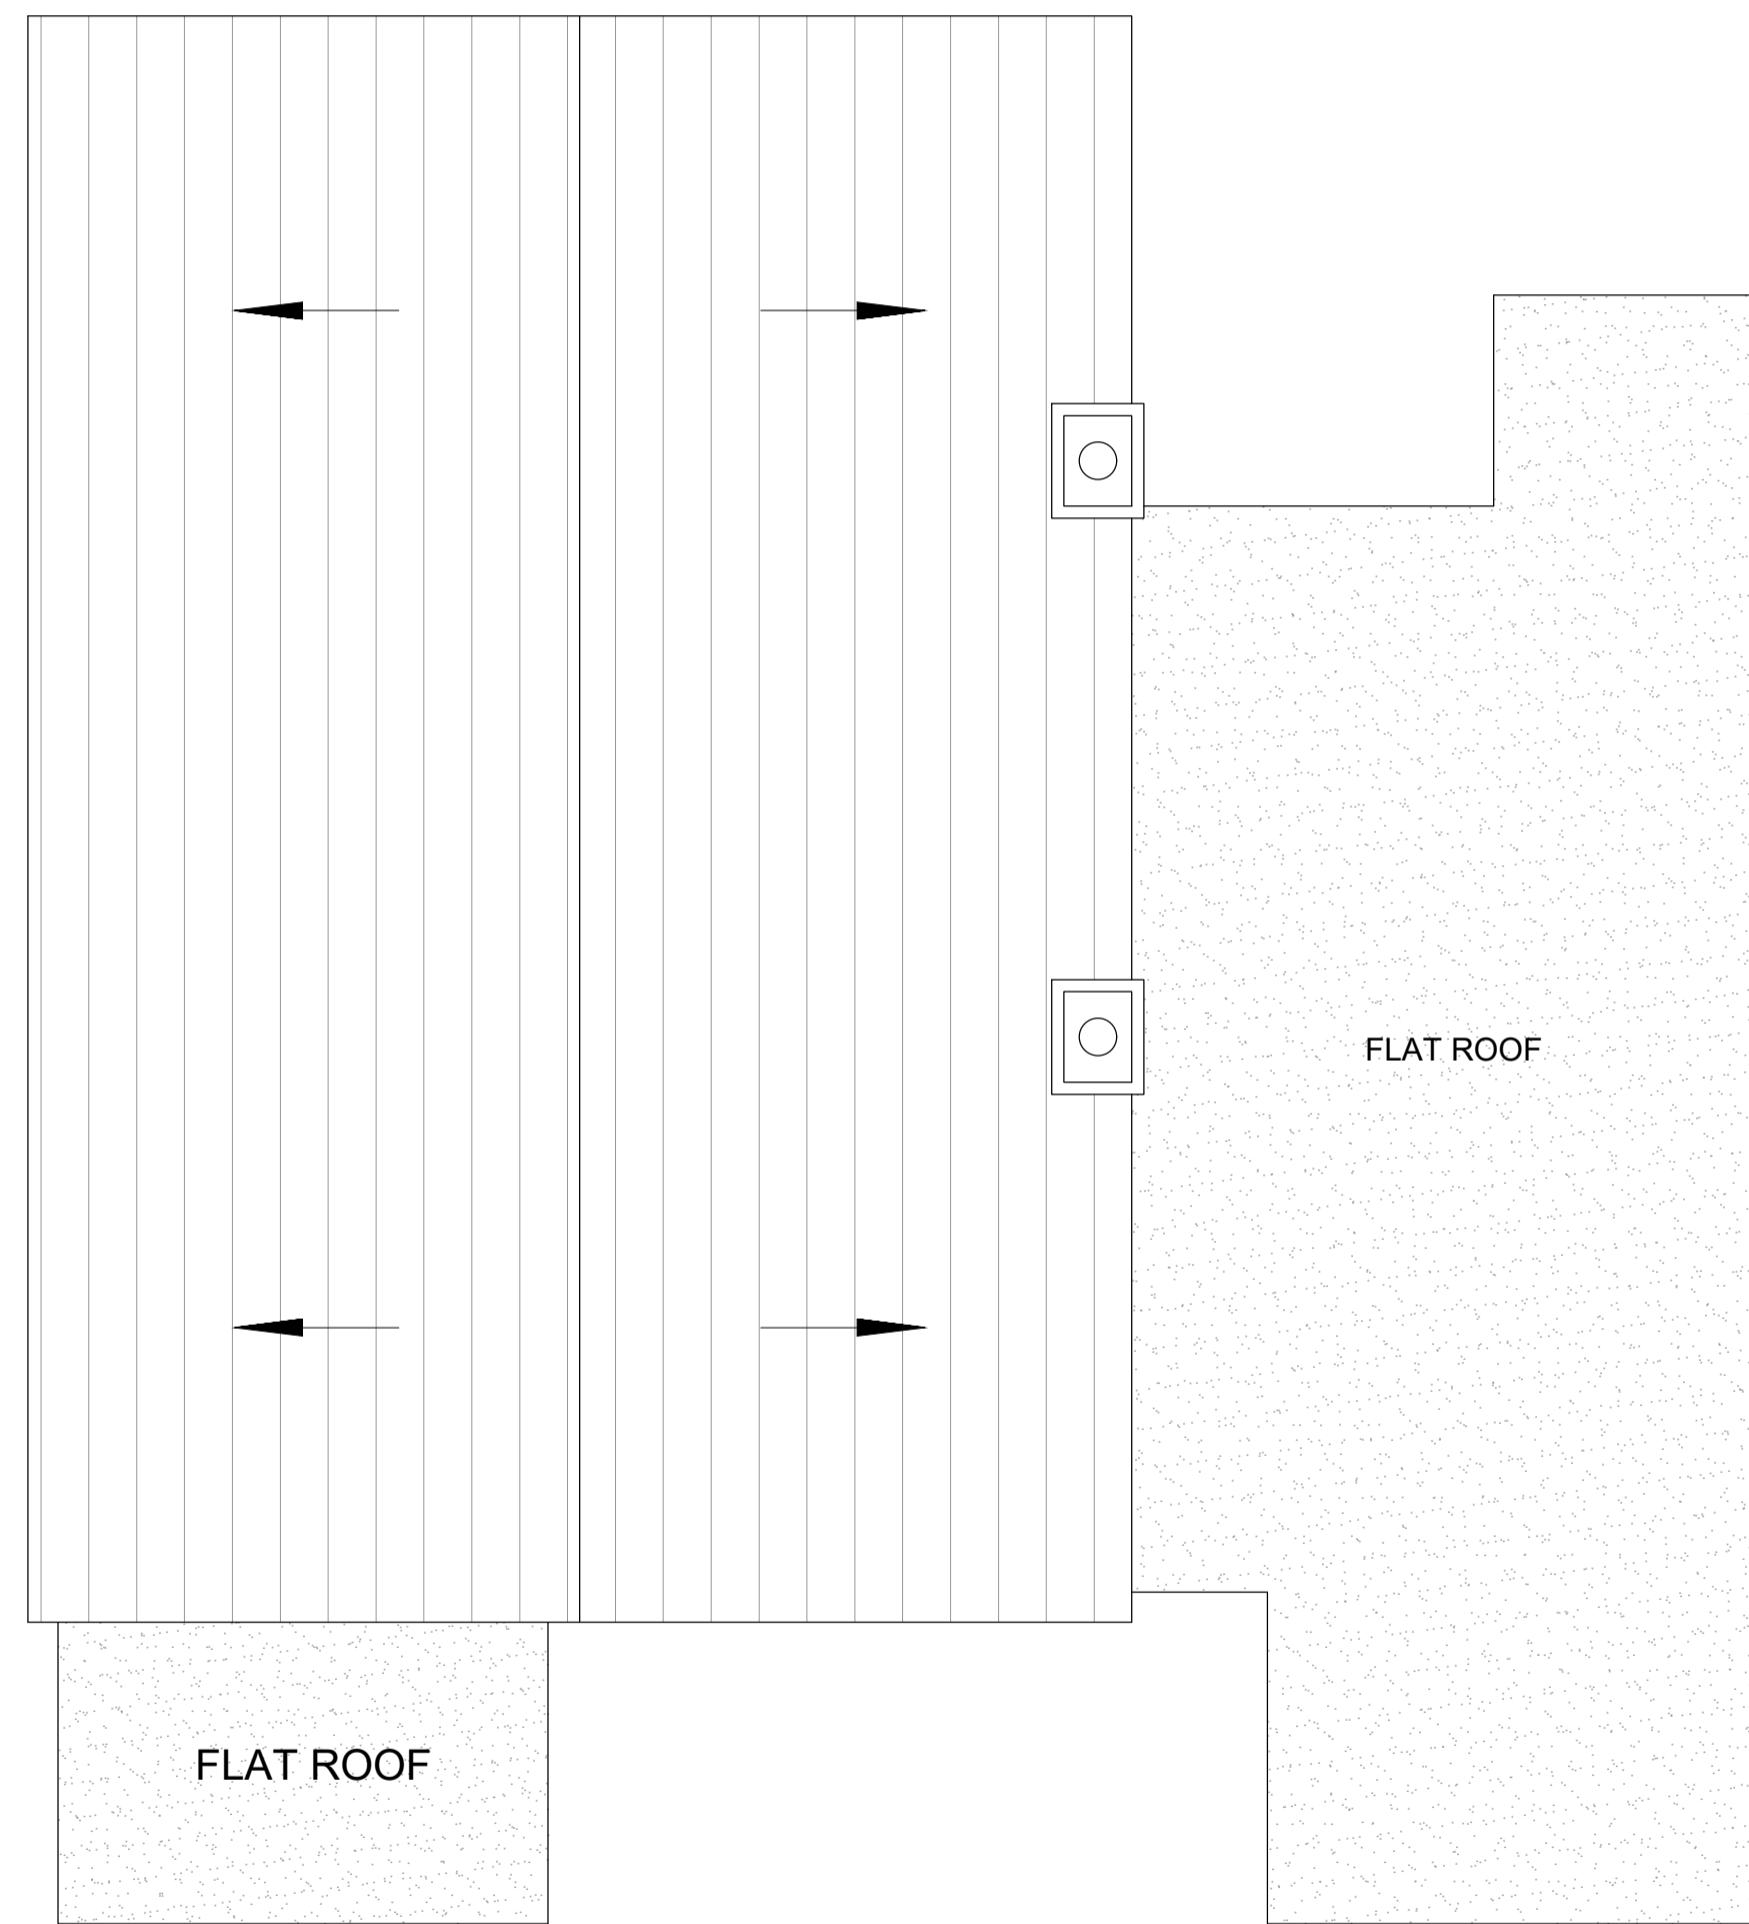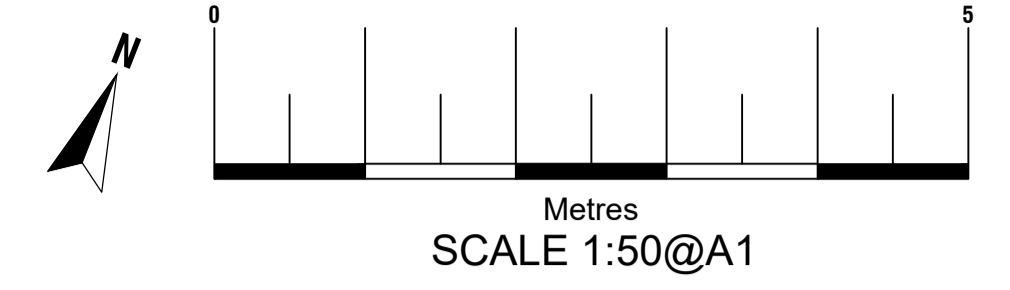


EXISTING
ROOF PLAN

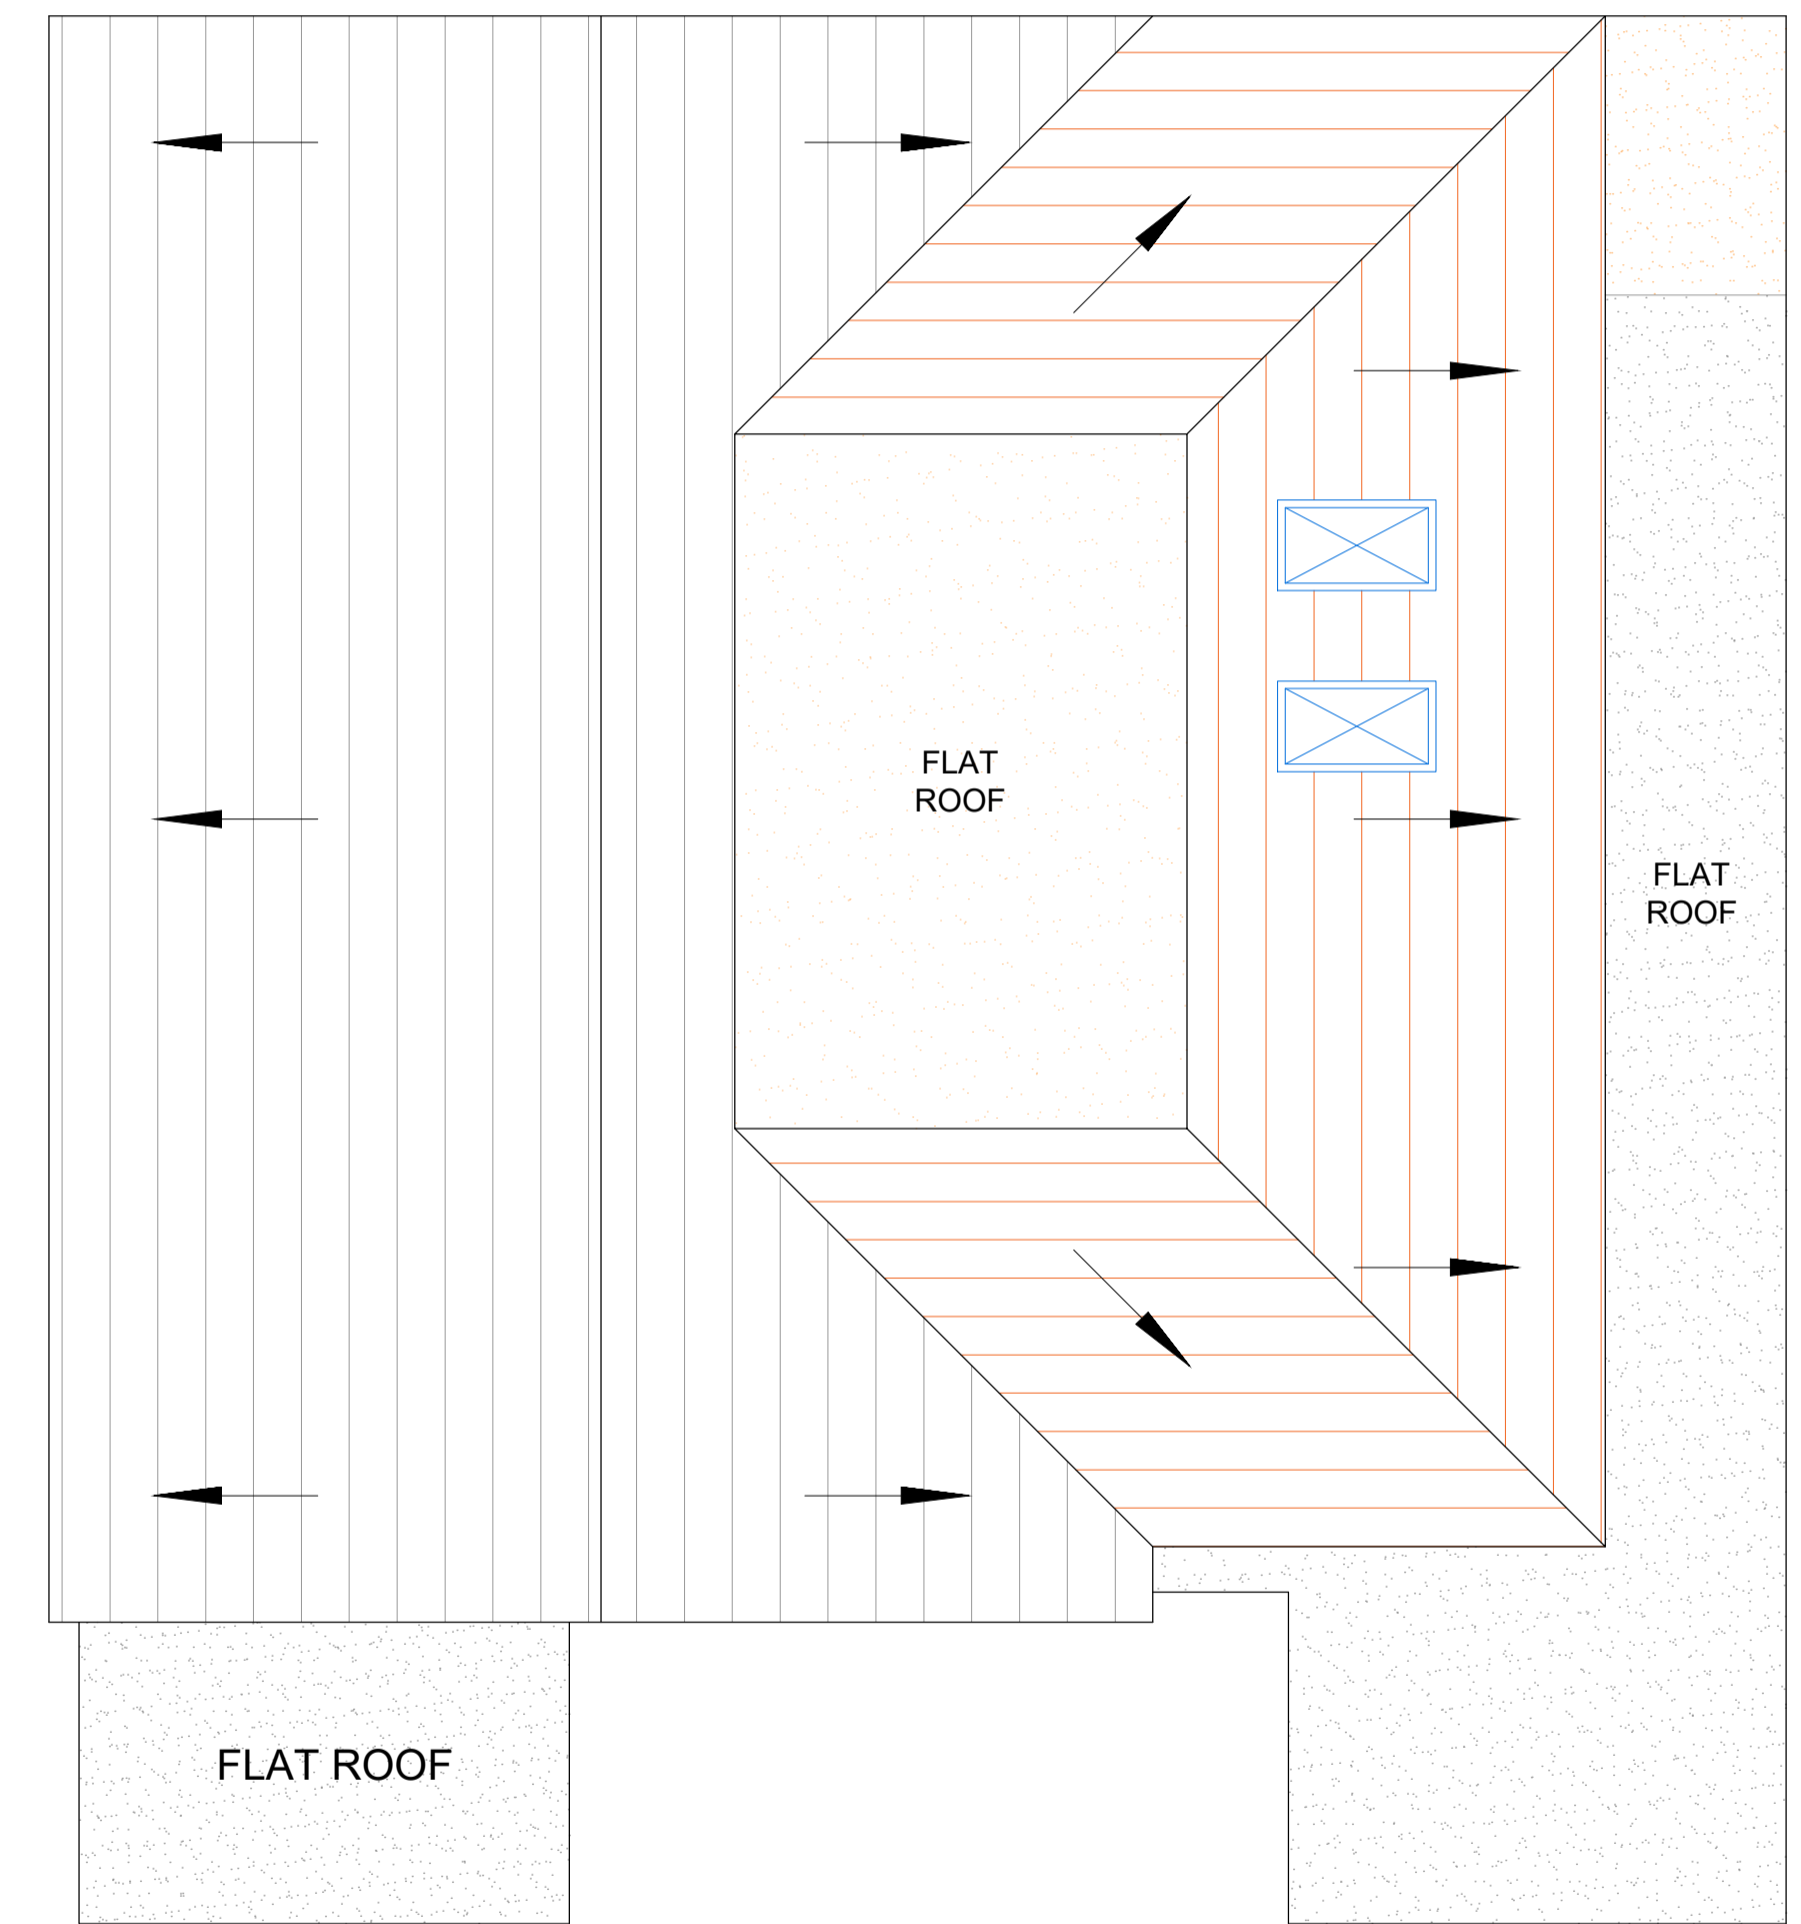


PROPOSED
ROOF PLAN

saxe | GROUP

Site	12 Gilbey Close ICKENHAM UXBRIDGE UB10 8TD	Date	30.01.2026
		Sheet	24-1520 D 04 REV
		Job	Proposed Double Storey Side Extension
Title Number	----	Scale	A1 @ 1:50
		Title	As Shown

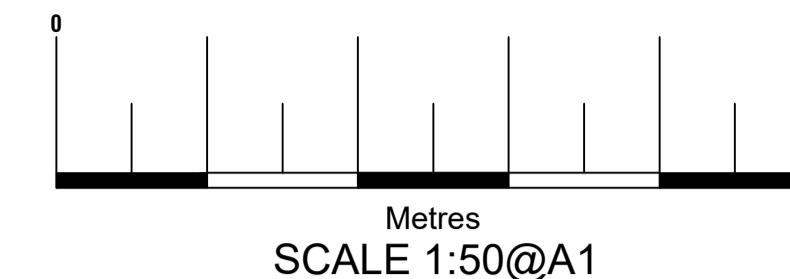


EXISTING
FRONT ELEVATION

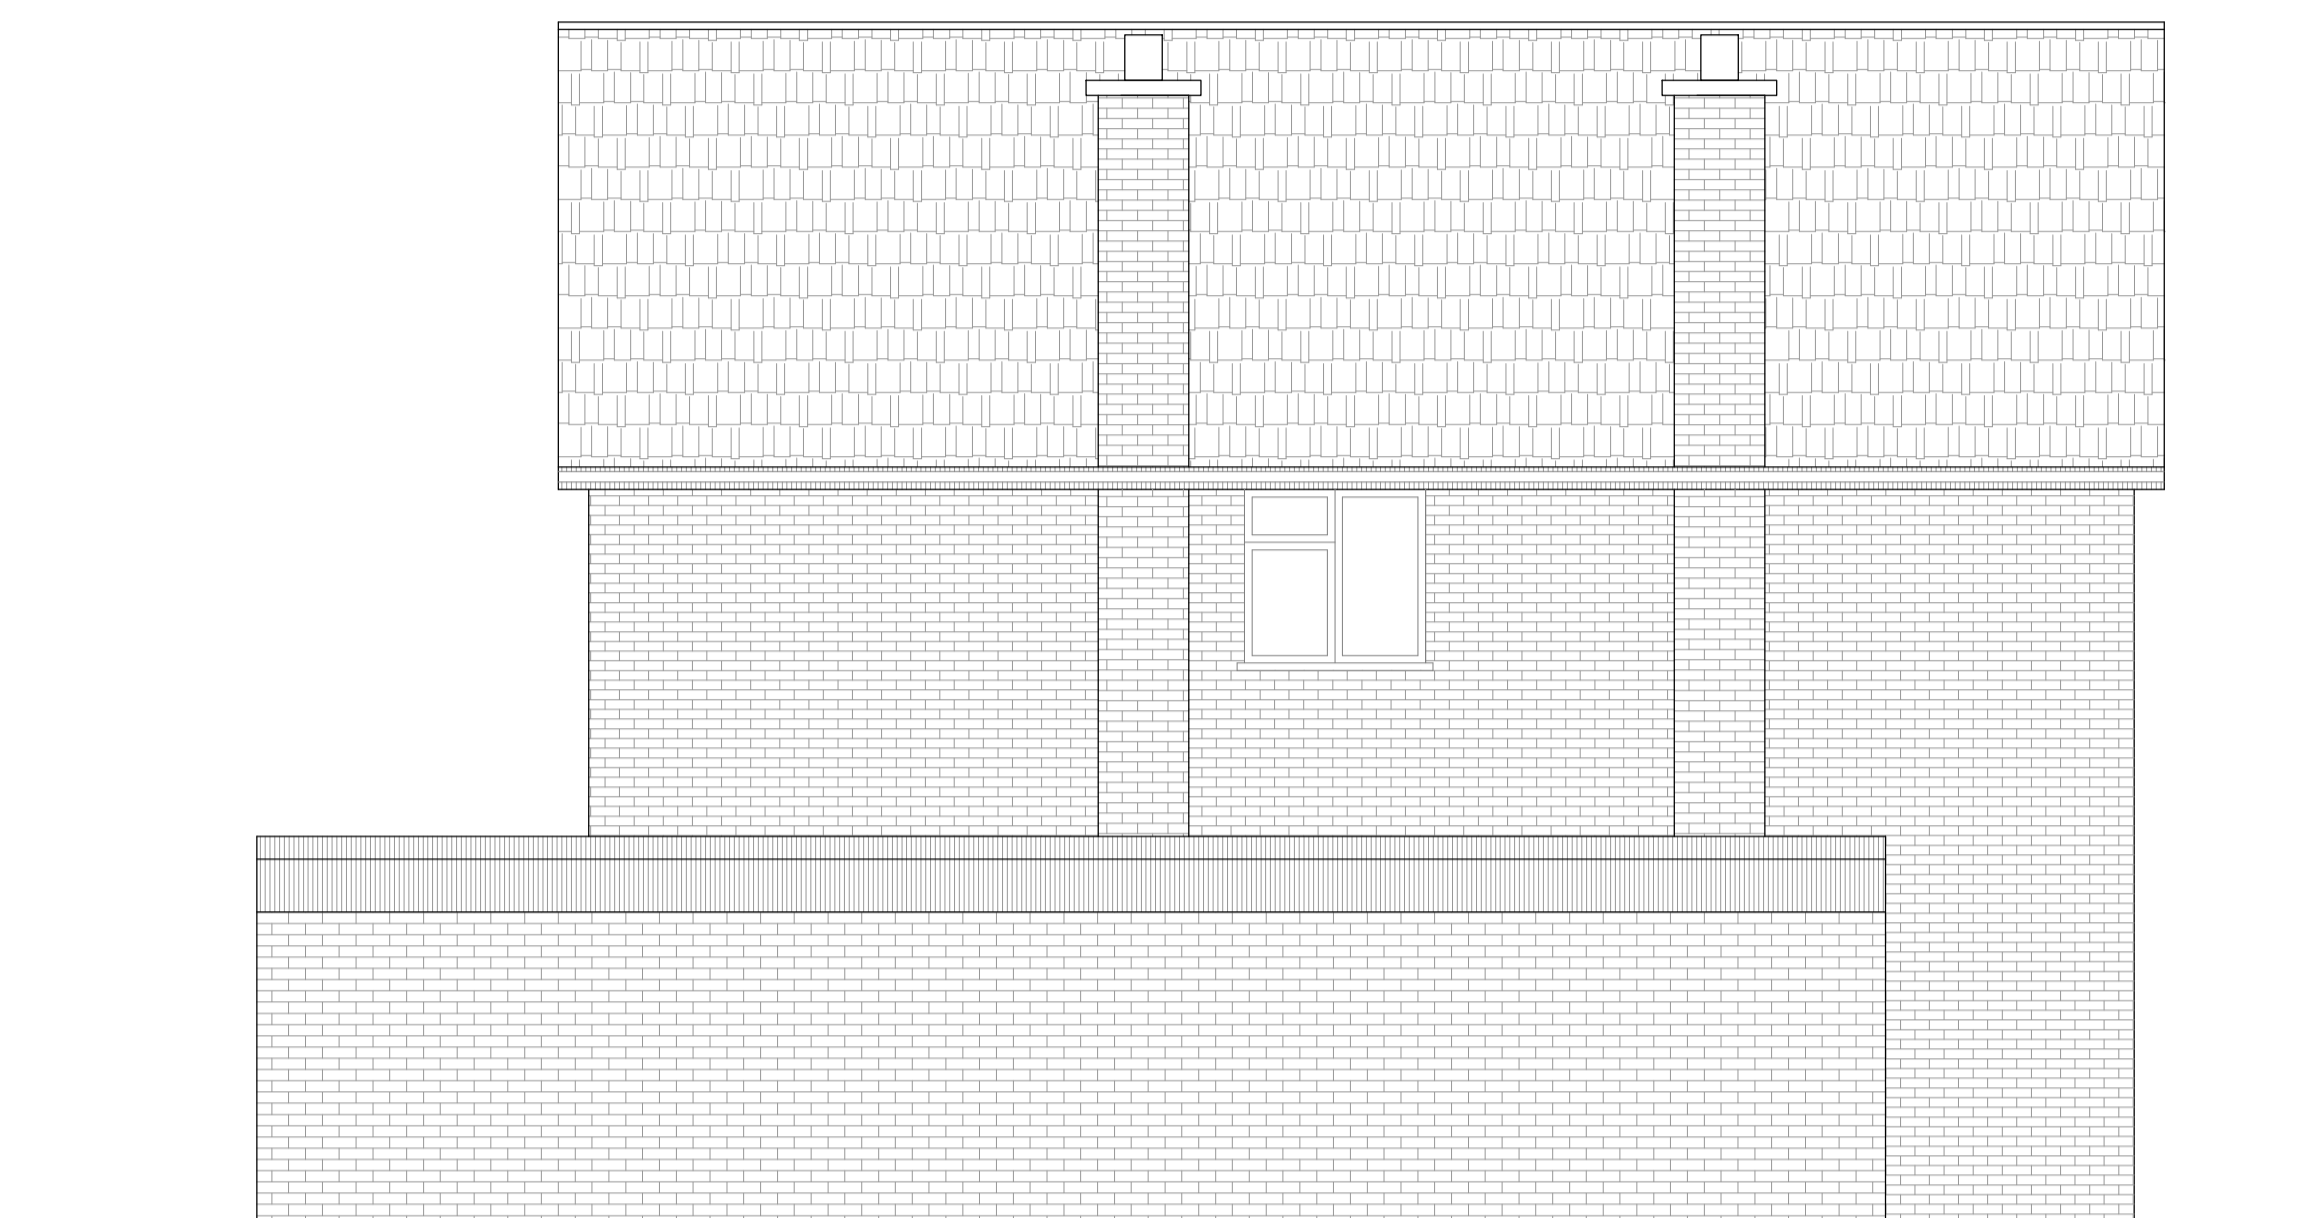

EXISTING
SIDE ELEVATION-1





EXISTING
REAR ELEVATION

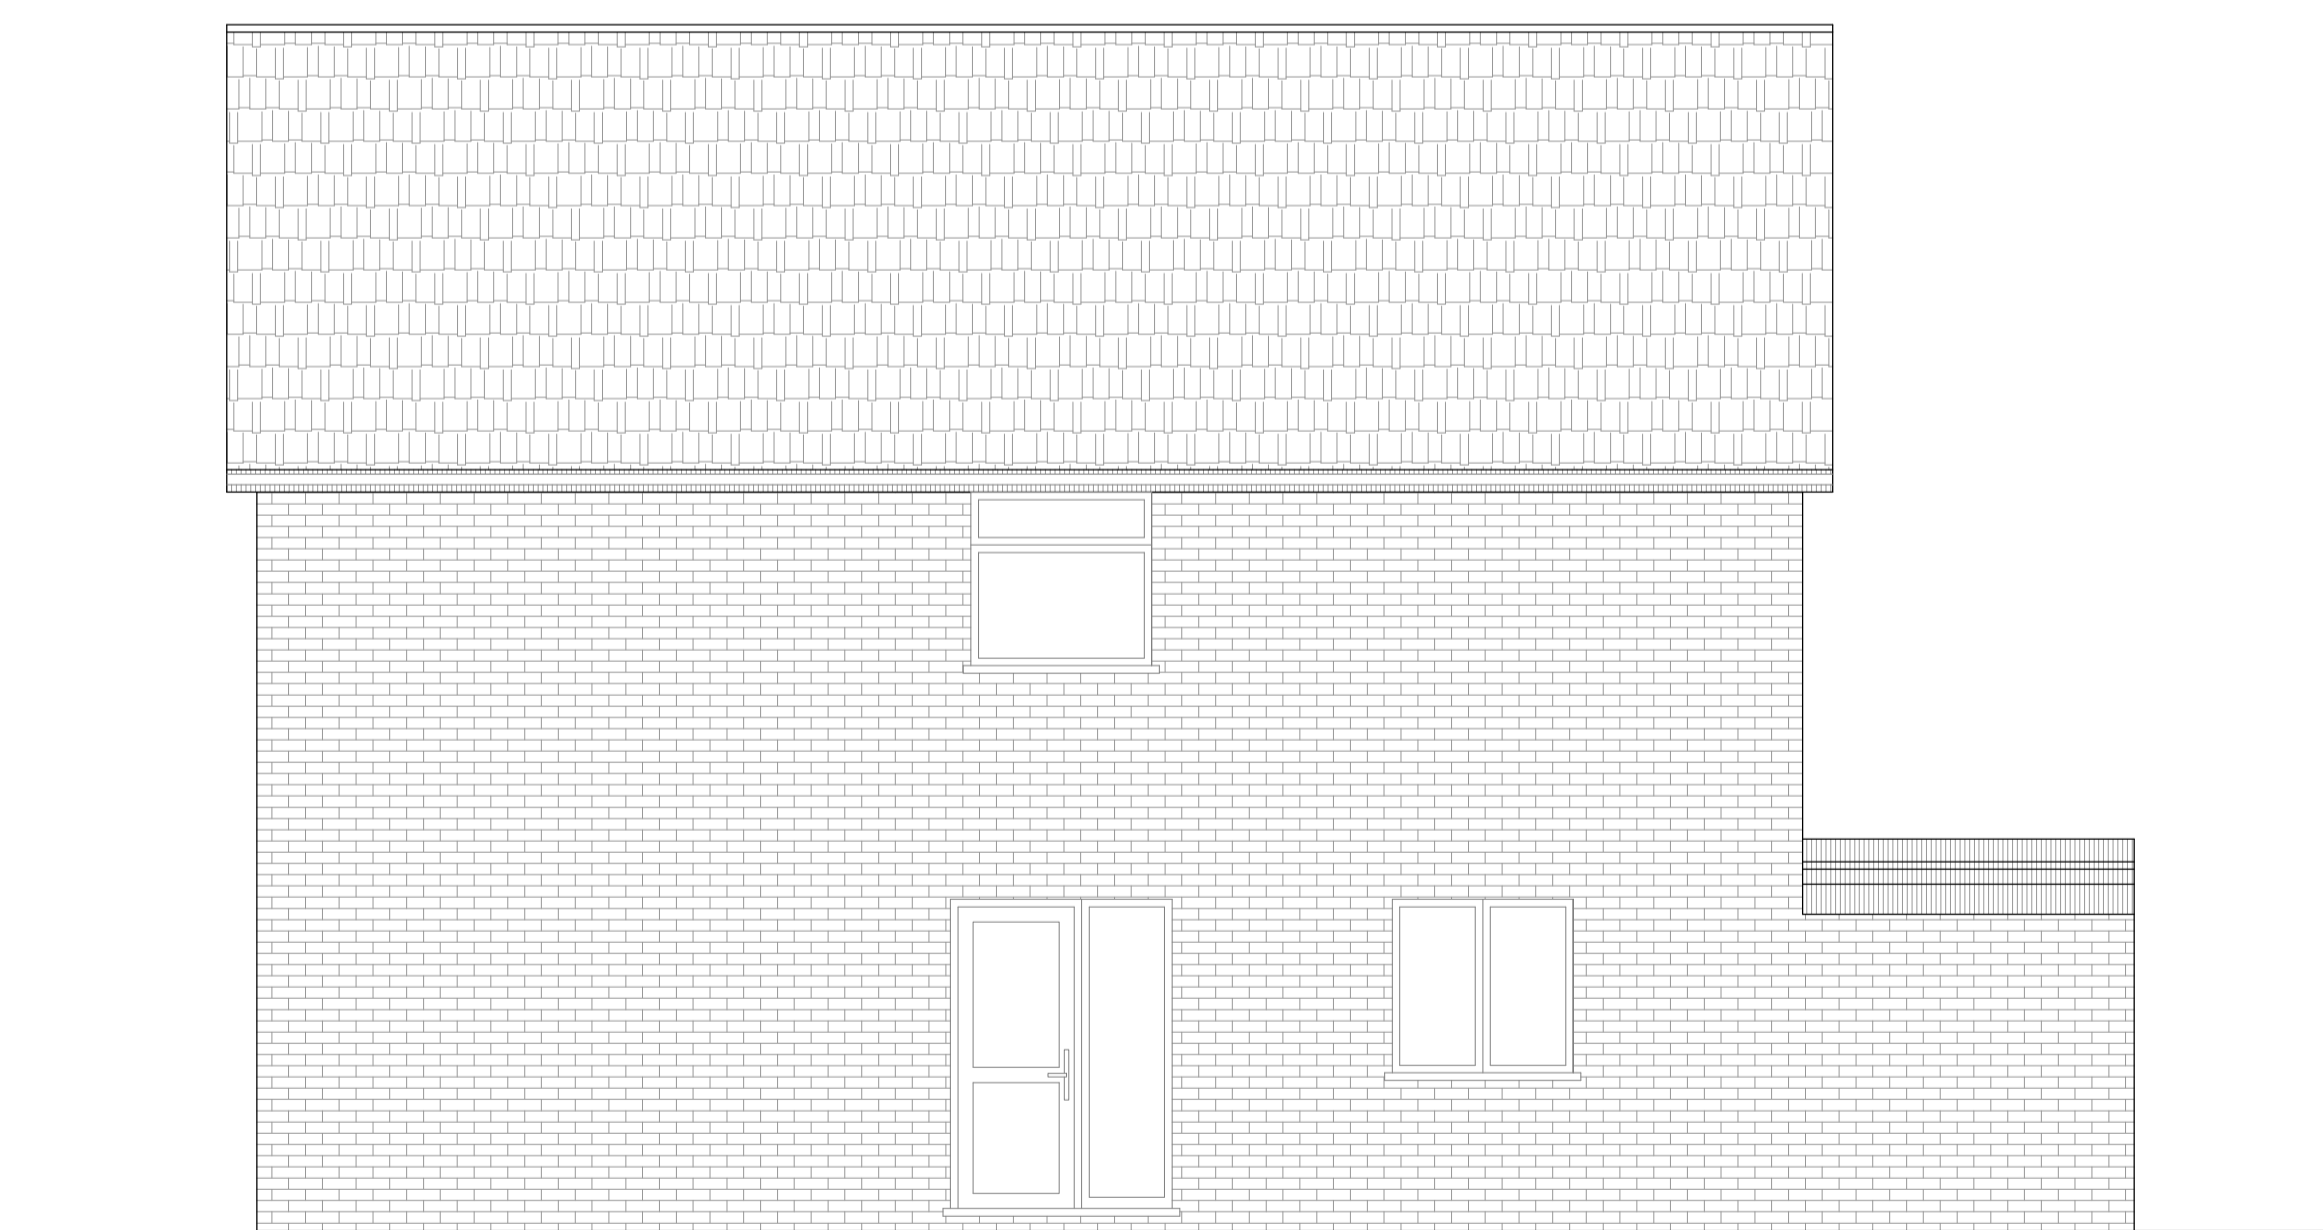


EXISTING
SIDE ELEVATION-2

saxe | GROUP


Site	12 Gilbey Close ICKENHAM UXBRIDGE UB10 8TD	Date	06.10.2025
		Sheet	24-1520 D 0BEV
		Job	Proposed Double Storey Side Extension
		Scale	A1 @ 1:50
Title Number	----	Title	As Shown

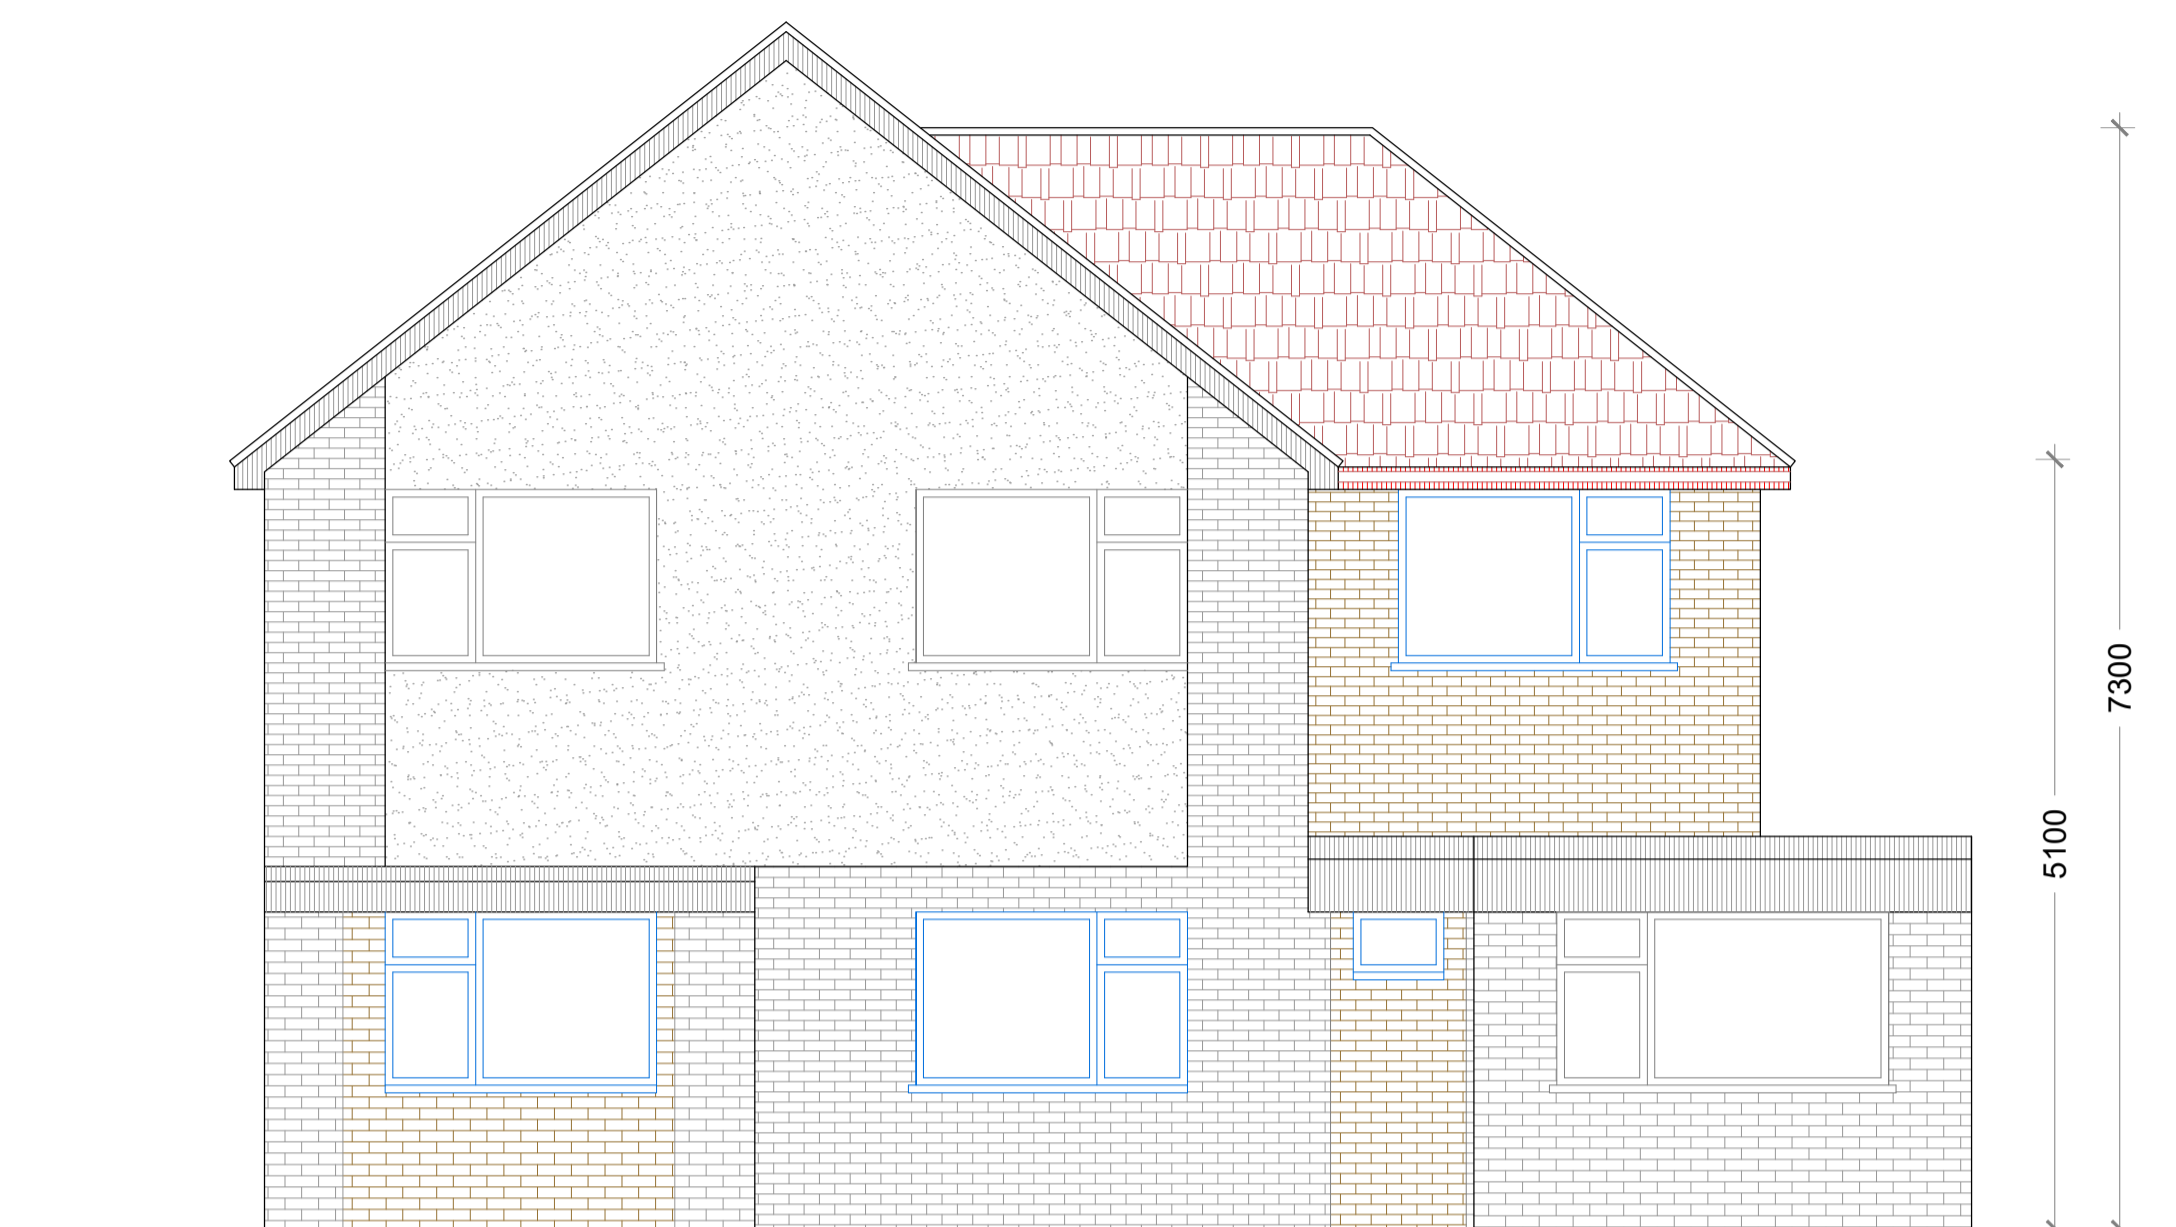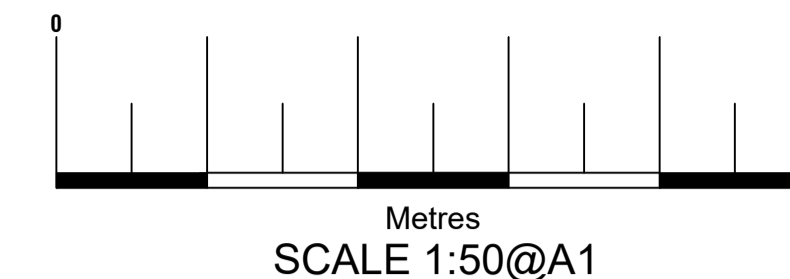


PROPOSED
FRONT ELEVATION

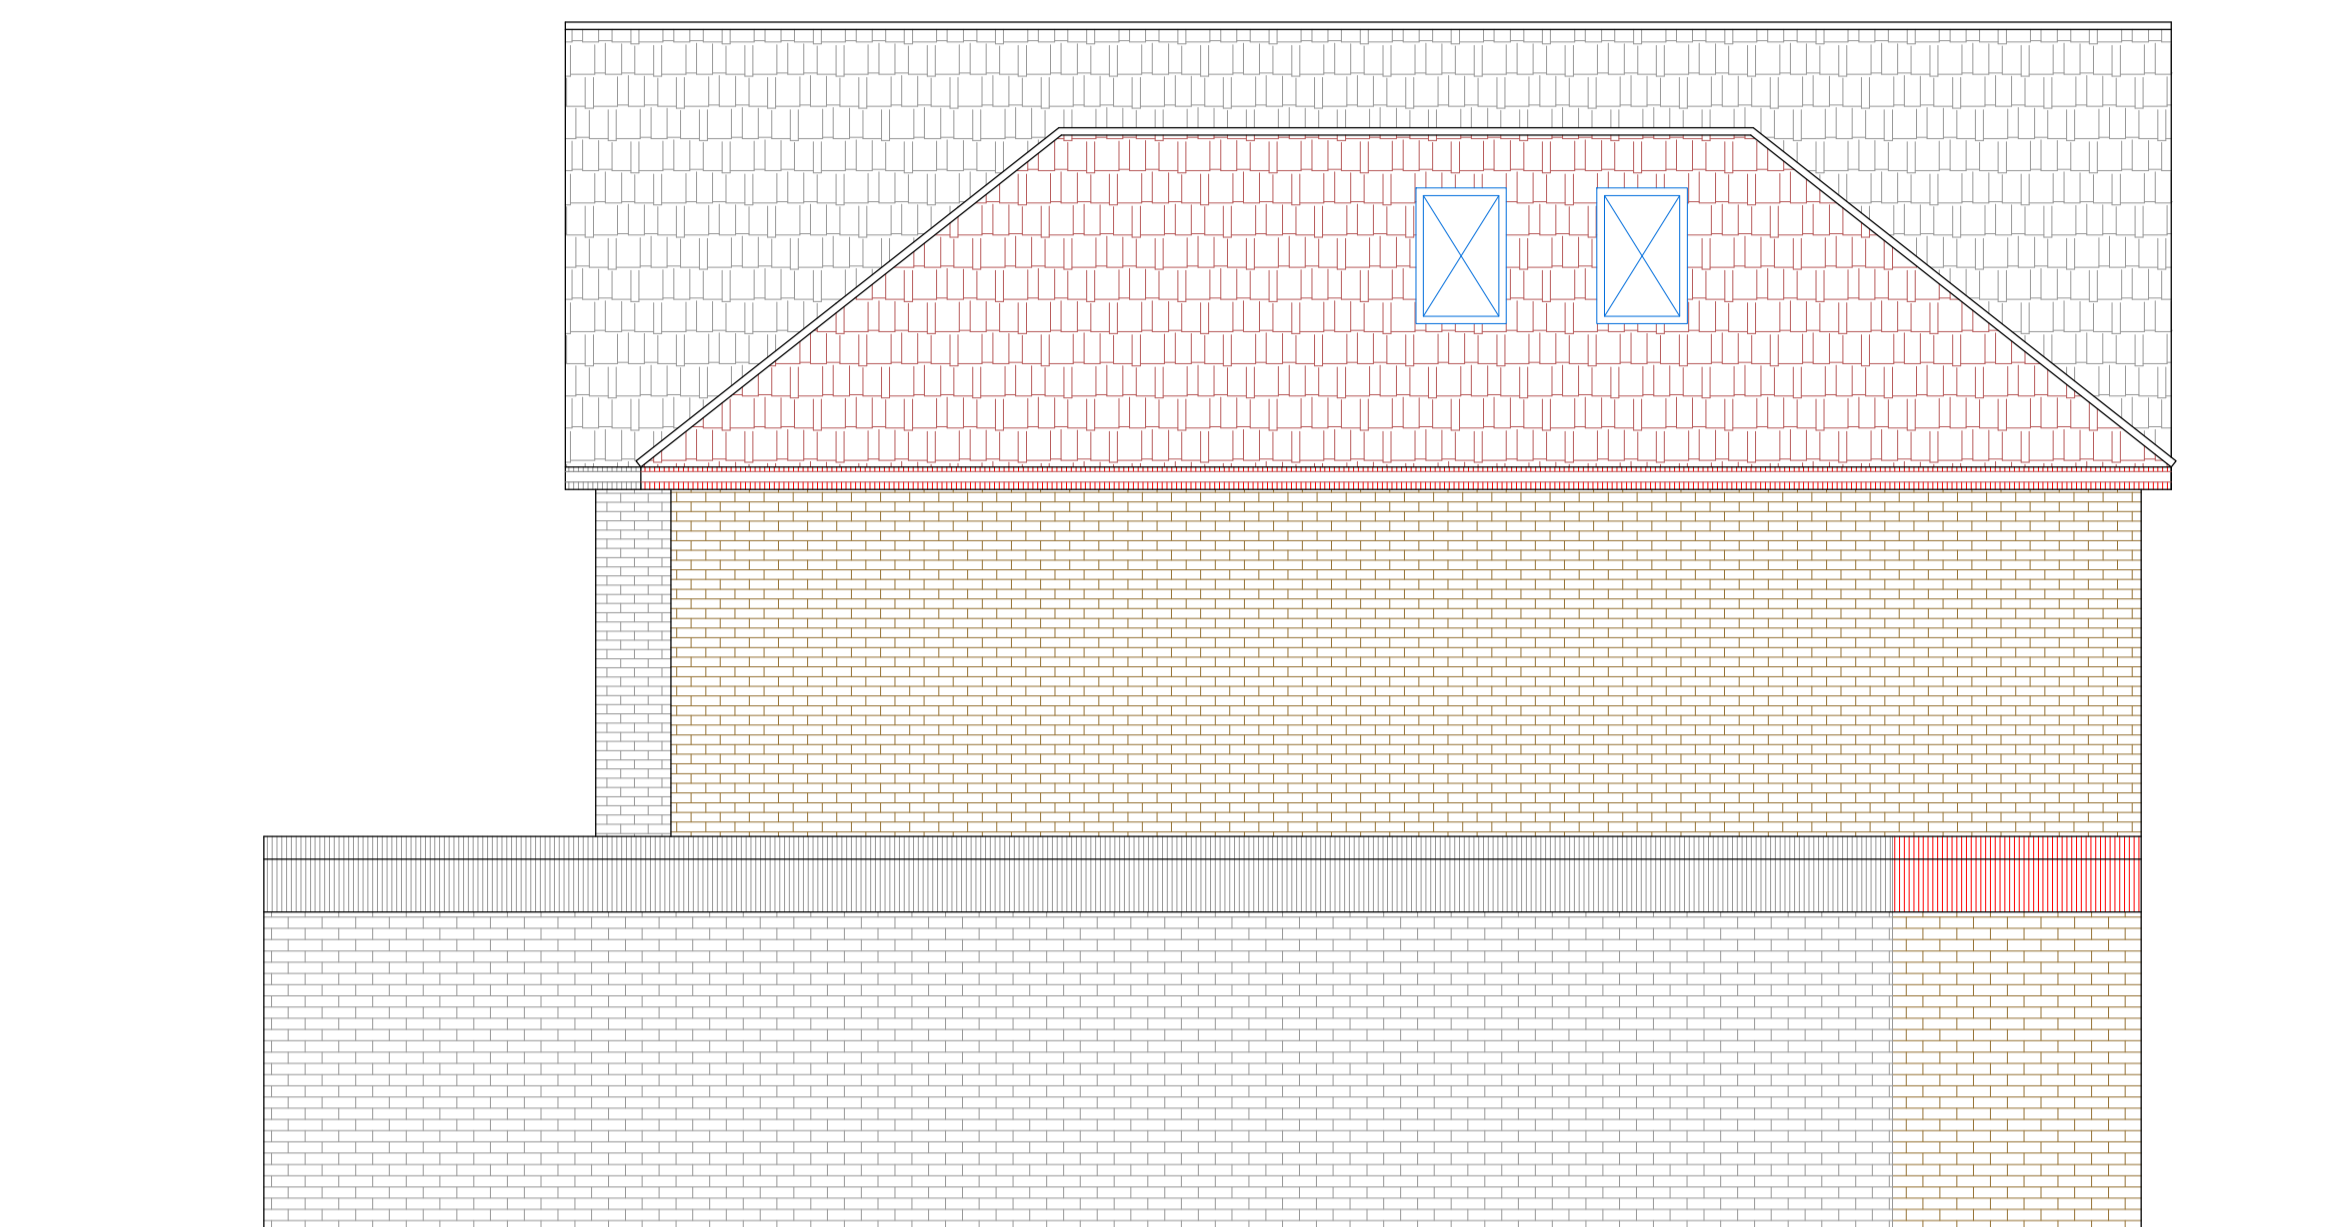

PROPOSED
SIDE ELEVATION-1

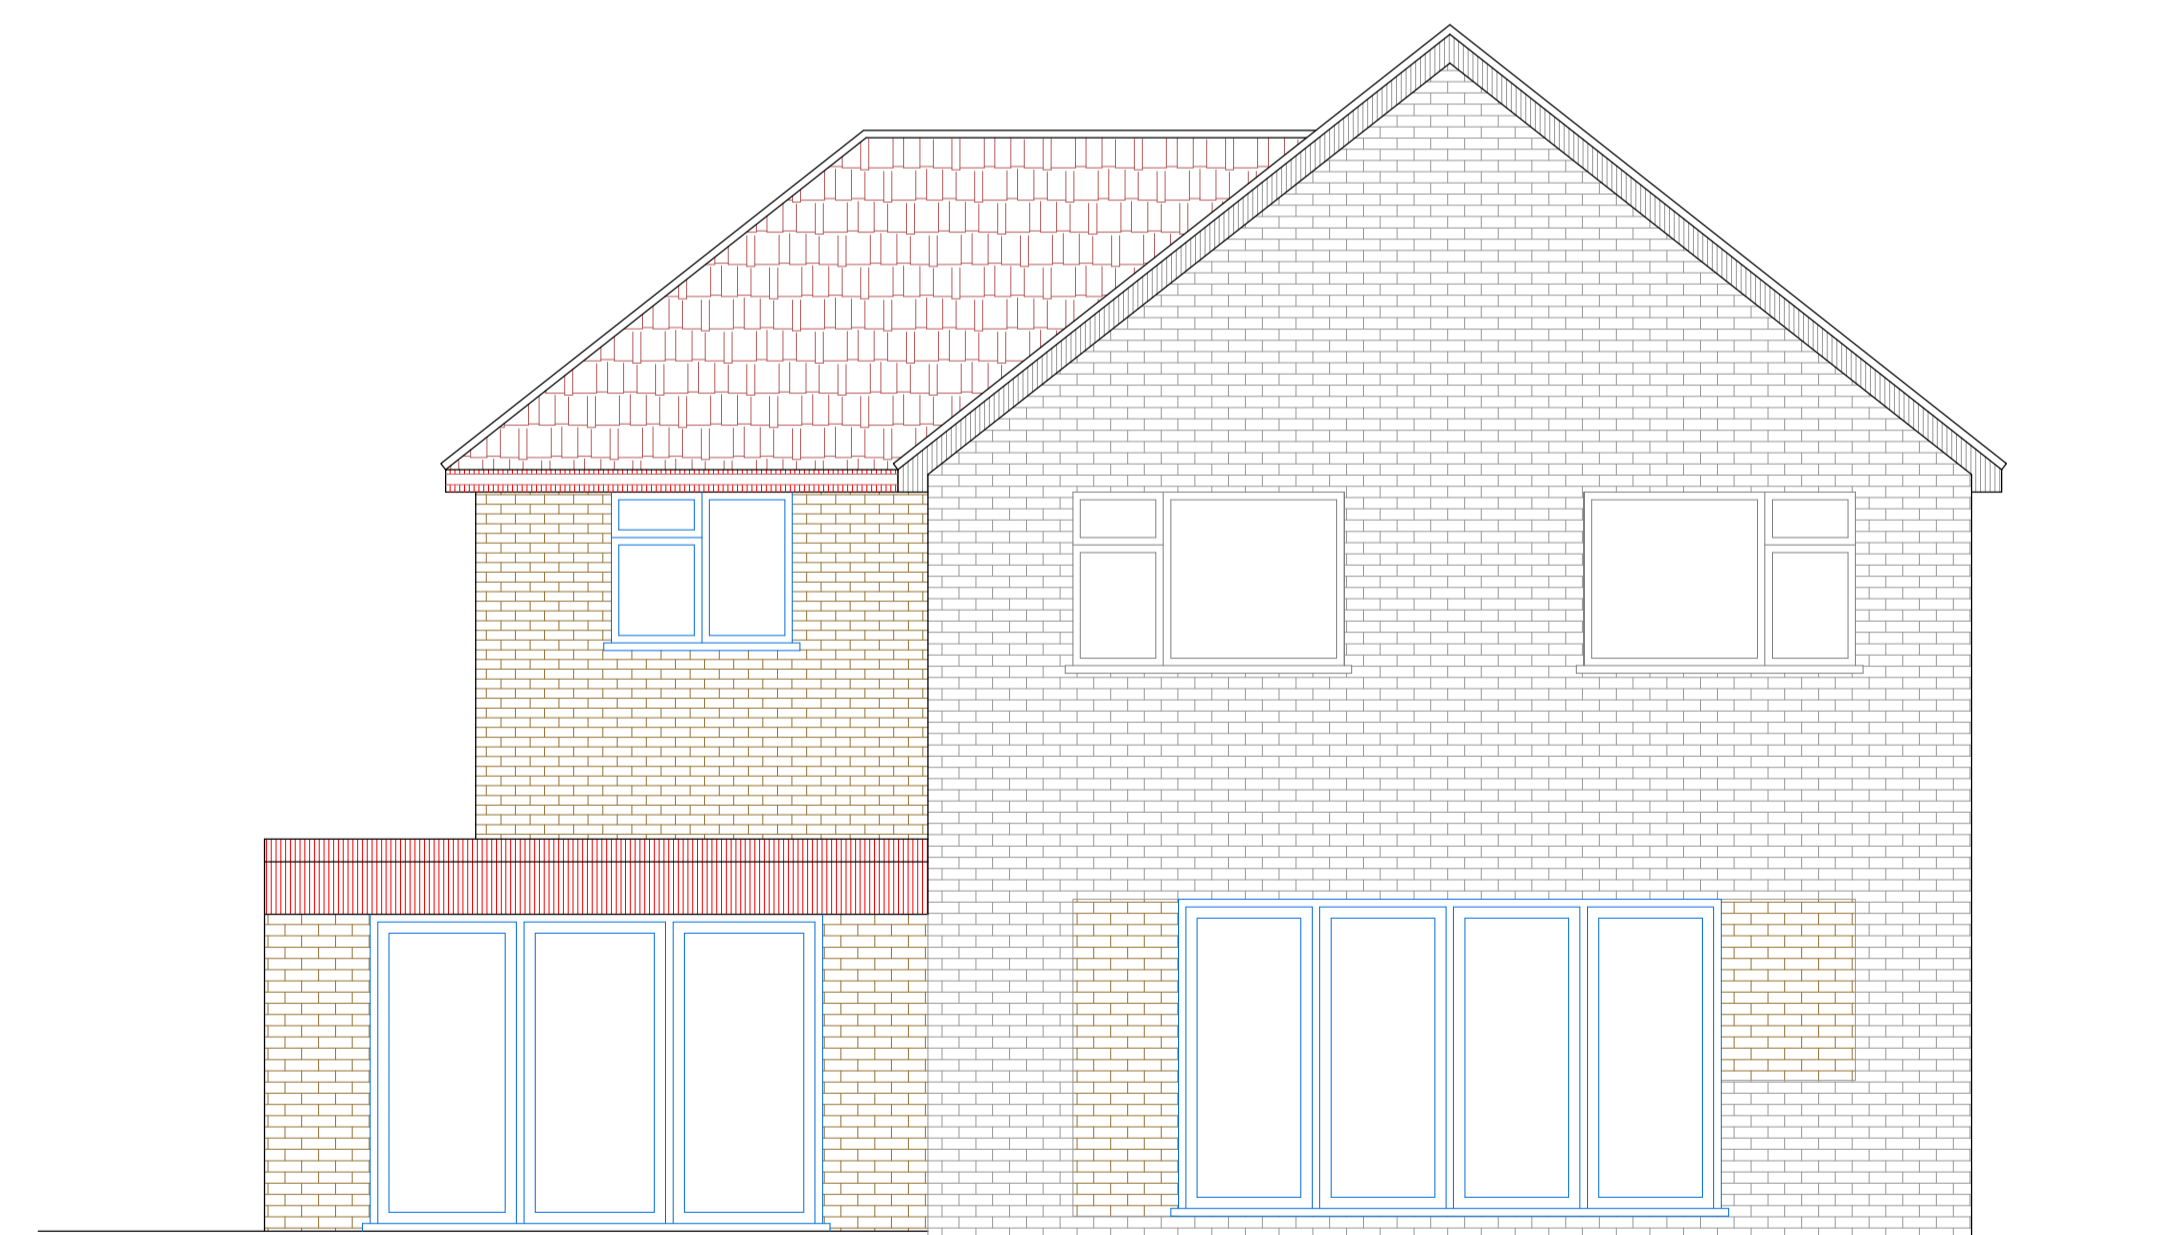

PROPOSED
REAR ELEVATION

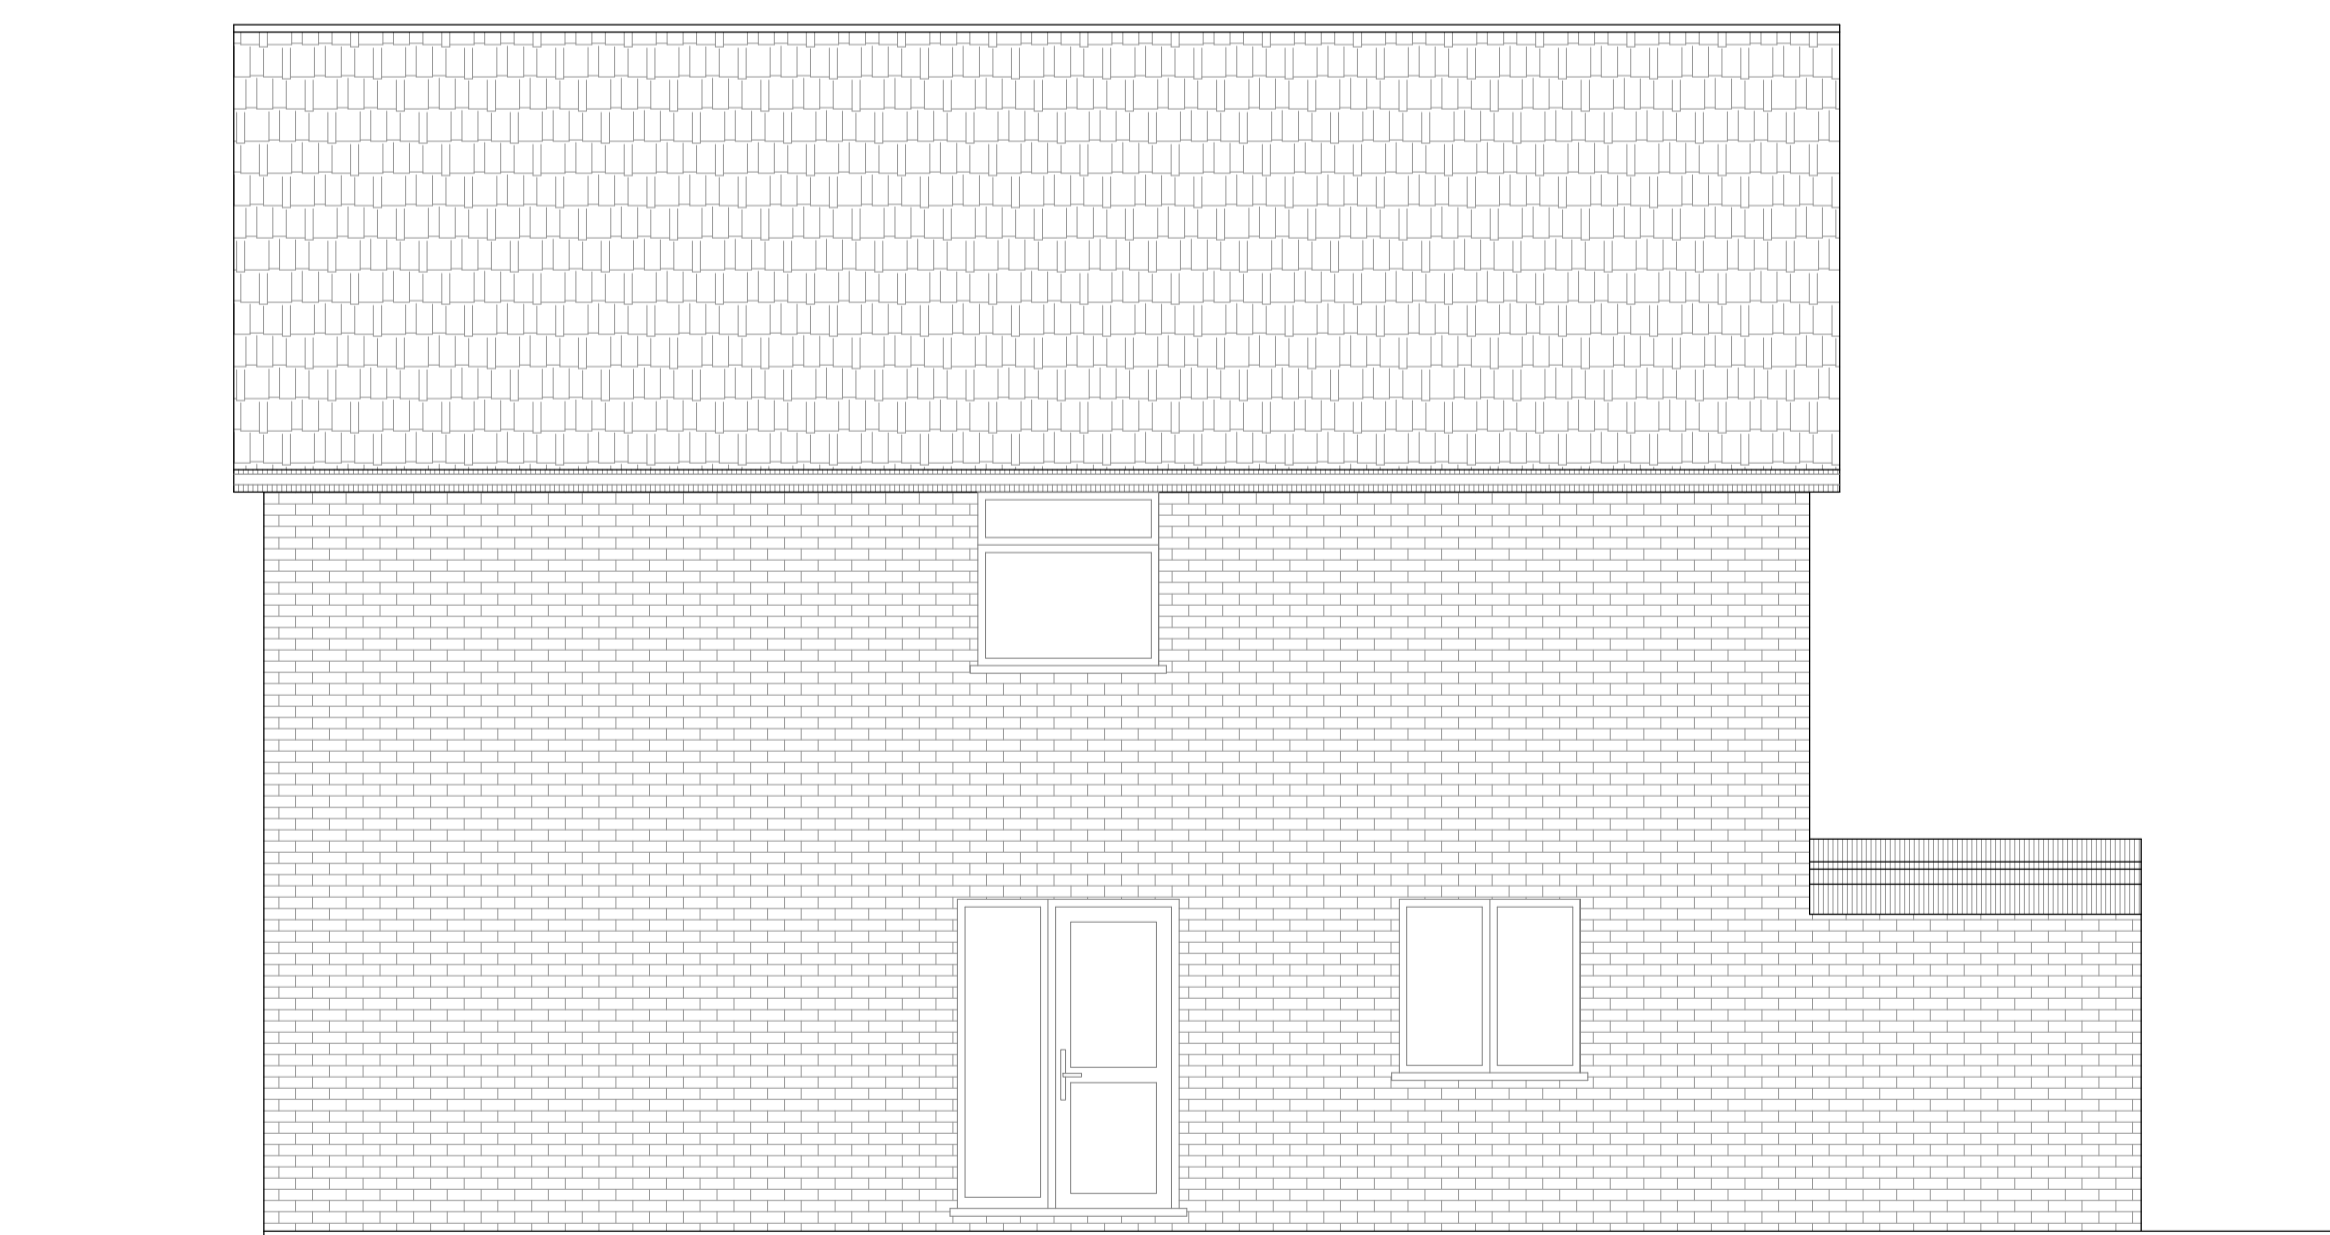

SIDE ELEVATION-2
(NO CHANGE PROPOSED)

saxe | GROUP

Site	12 Gilbey Close ICKENHAM UXBRIDGE UB10 8TD	Date	06.10.2025
		Sheet	24-1520 D06REV
		Job	Proposed Double Storey Side Extension
		Scale	A1 @ 1:50
Title Number	----	Title	As Shown