




Proposed External Finish
Materials to Match Existing
External Finish Materials

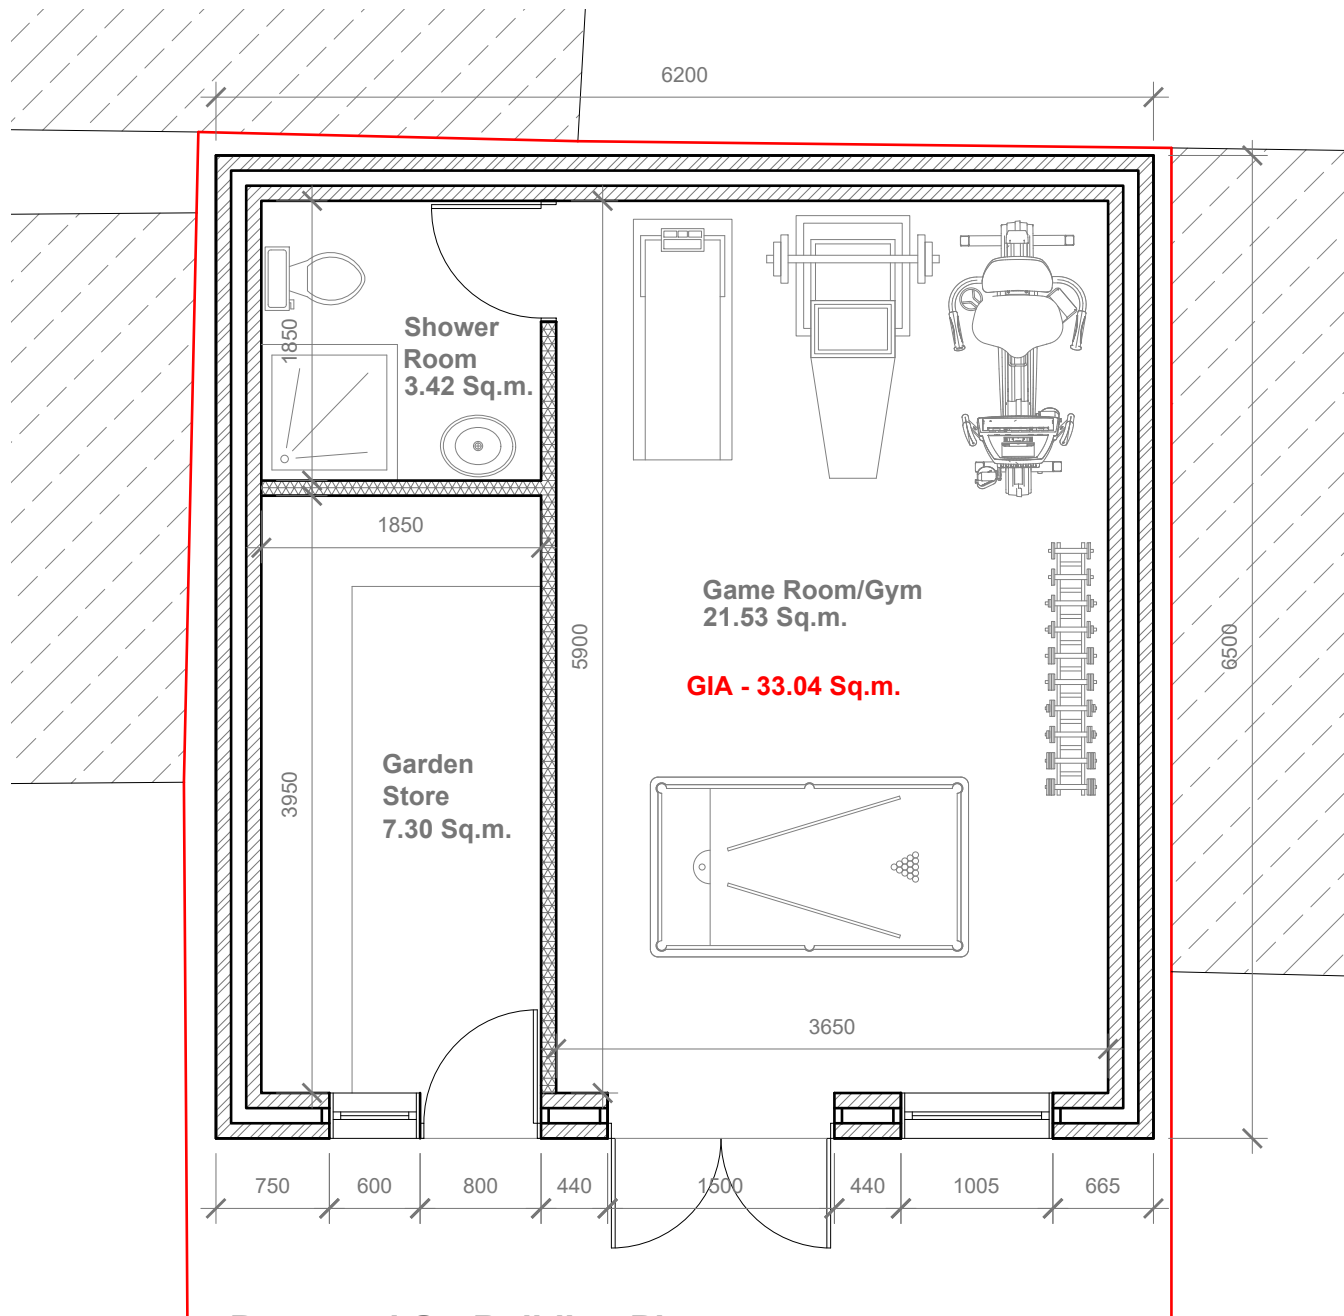


Proposed OutBuilding Plan
Scale 1:50

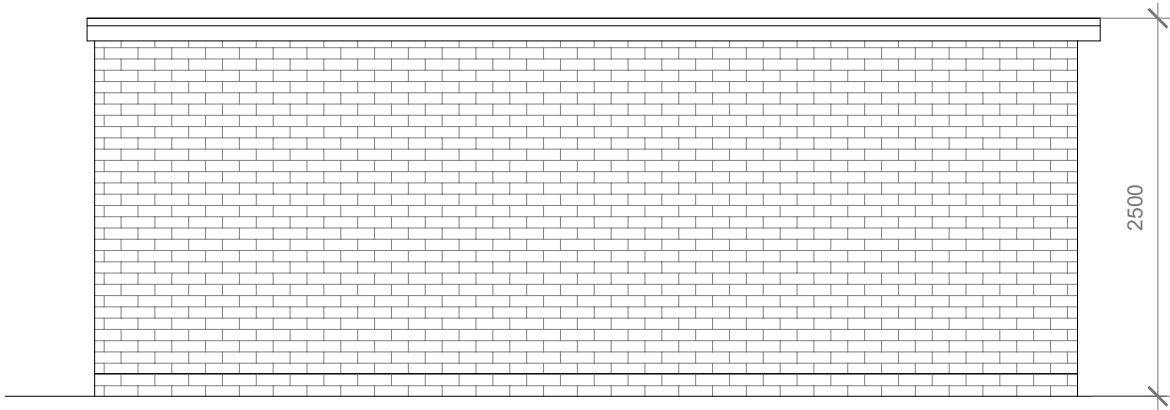


Proposed Side Elevation
Scale 1:50

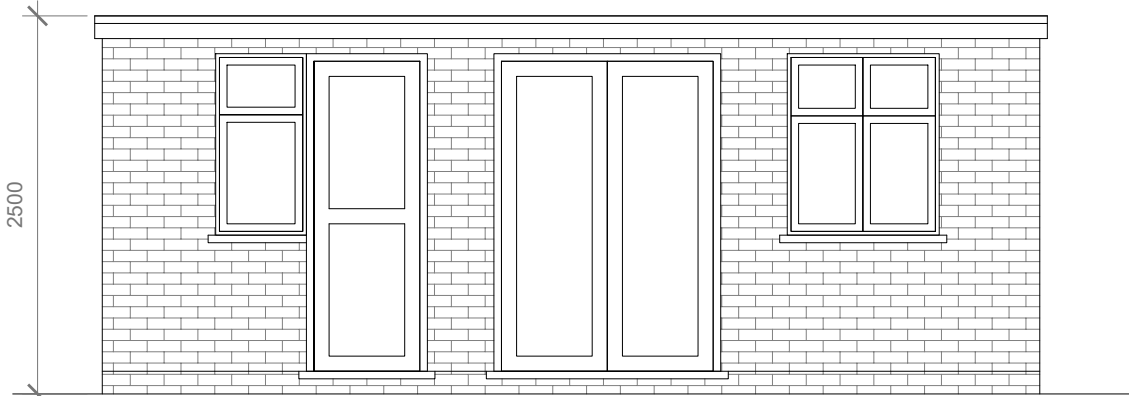

Proposed Front Elevation
Scale 1:50

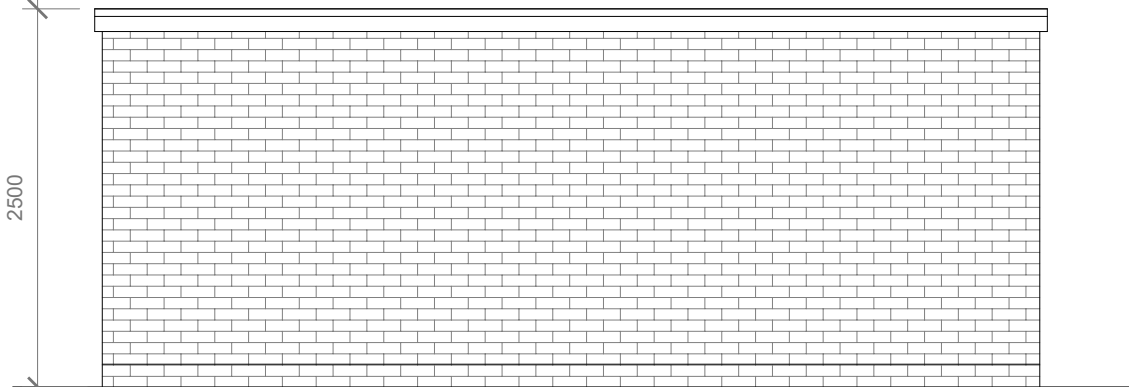

Proposed Rear Elevation
Scale 1:50

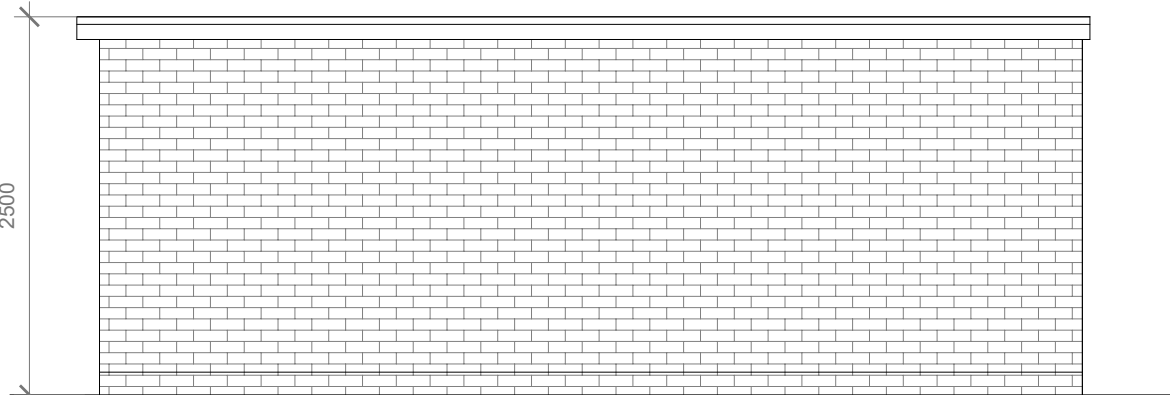

Proposed Side Elevation
Scale 1:50



GENERAL NOTES:
1. ALL DIMENSIONS ARE IN MILLIMETER.
2. VERIFY ALL DIMENSIONS AND CONDITIONS BEFORE BUILDING OR STARTING CONSTRUCTION. NOTIFY THE DESIGNER IMMEDIATELY OF ANY DISCREPANCY OR VARIATION.
3. ALL WORK TO COMPLY WITH CURRENT BUILDING REGULATIONS AND CODES OF PRACTICE

Title:

Proposed Outbuilding Plan & Elevations

Site Address
97 Raleigh Avenue
Hayes
Middlesex
UB4 0EF

Scale: 1:50 @A3
Date: 23/06/2026
Drawing No.:
2026/092 -01
Drawn By:
FP

Revision Date:
e:mail -
faluckpatel@yahoo.com
(M) +44 (0) 7871 466 254

**Faluck
Patel**