



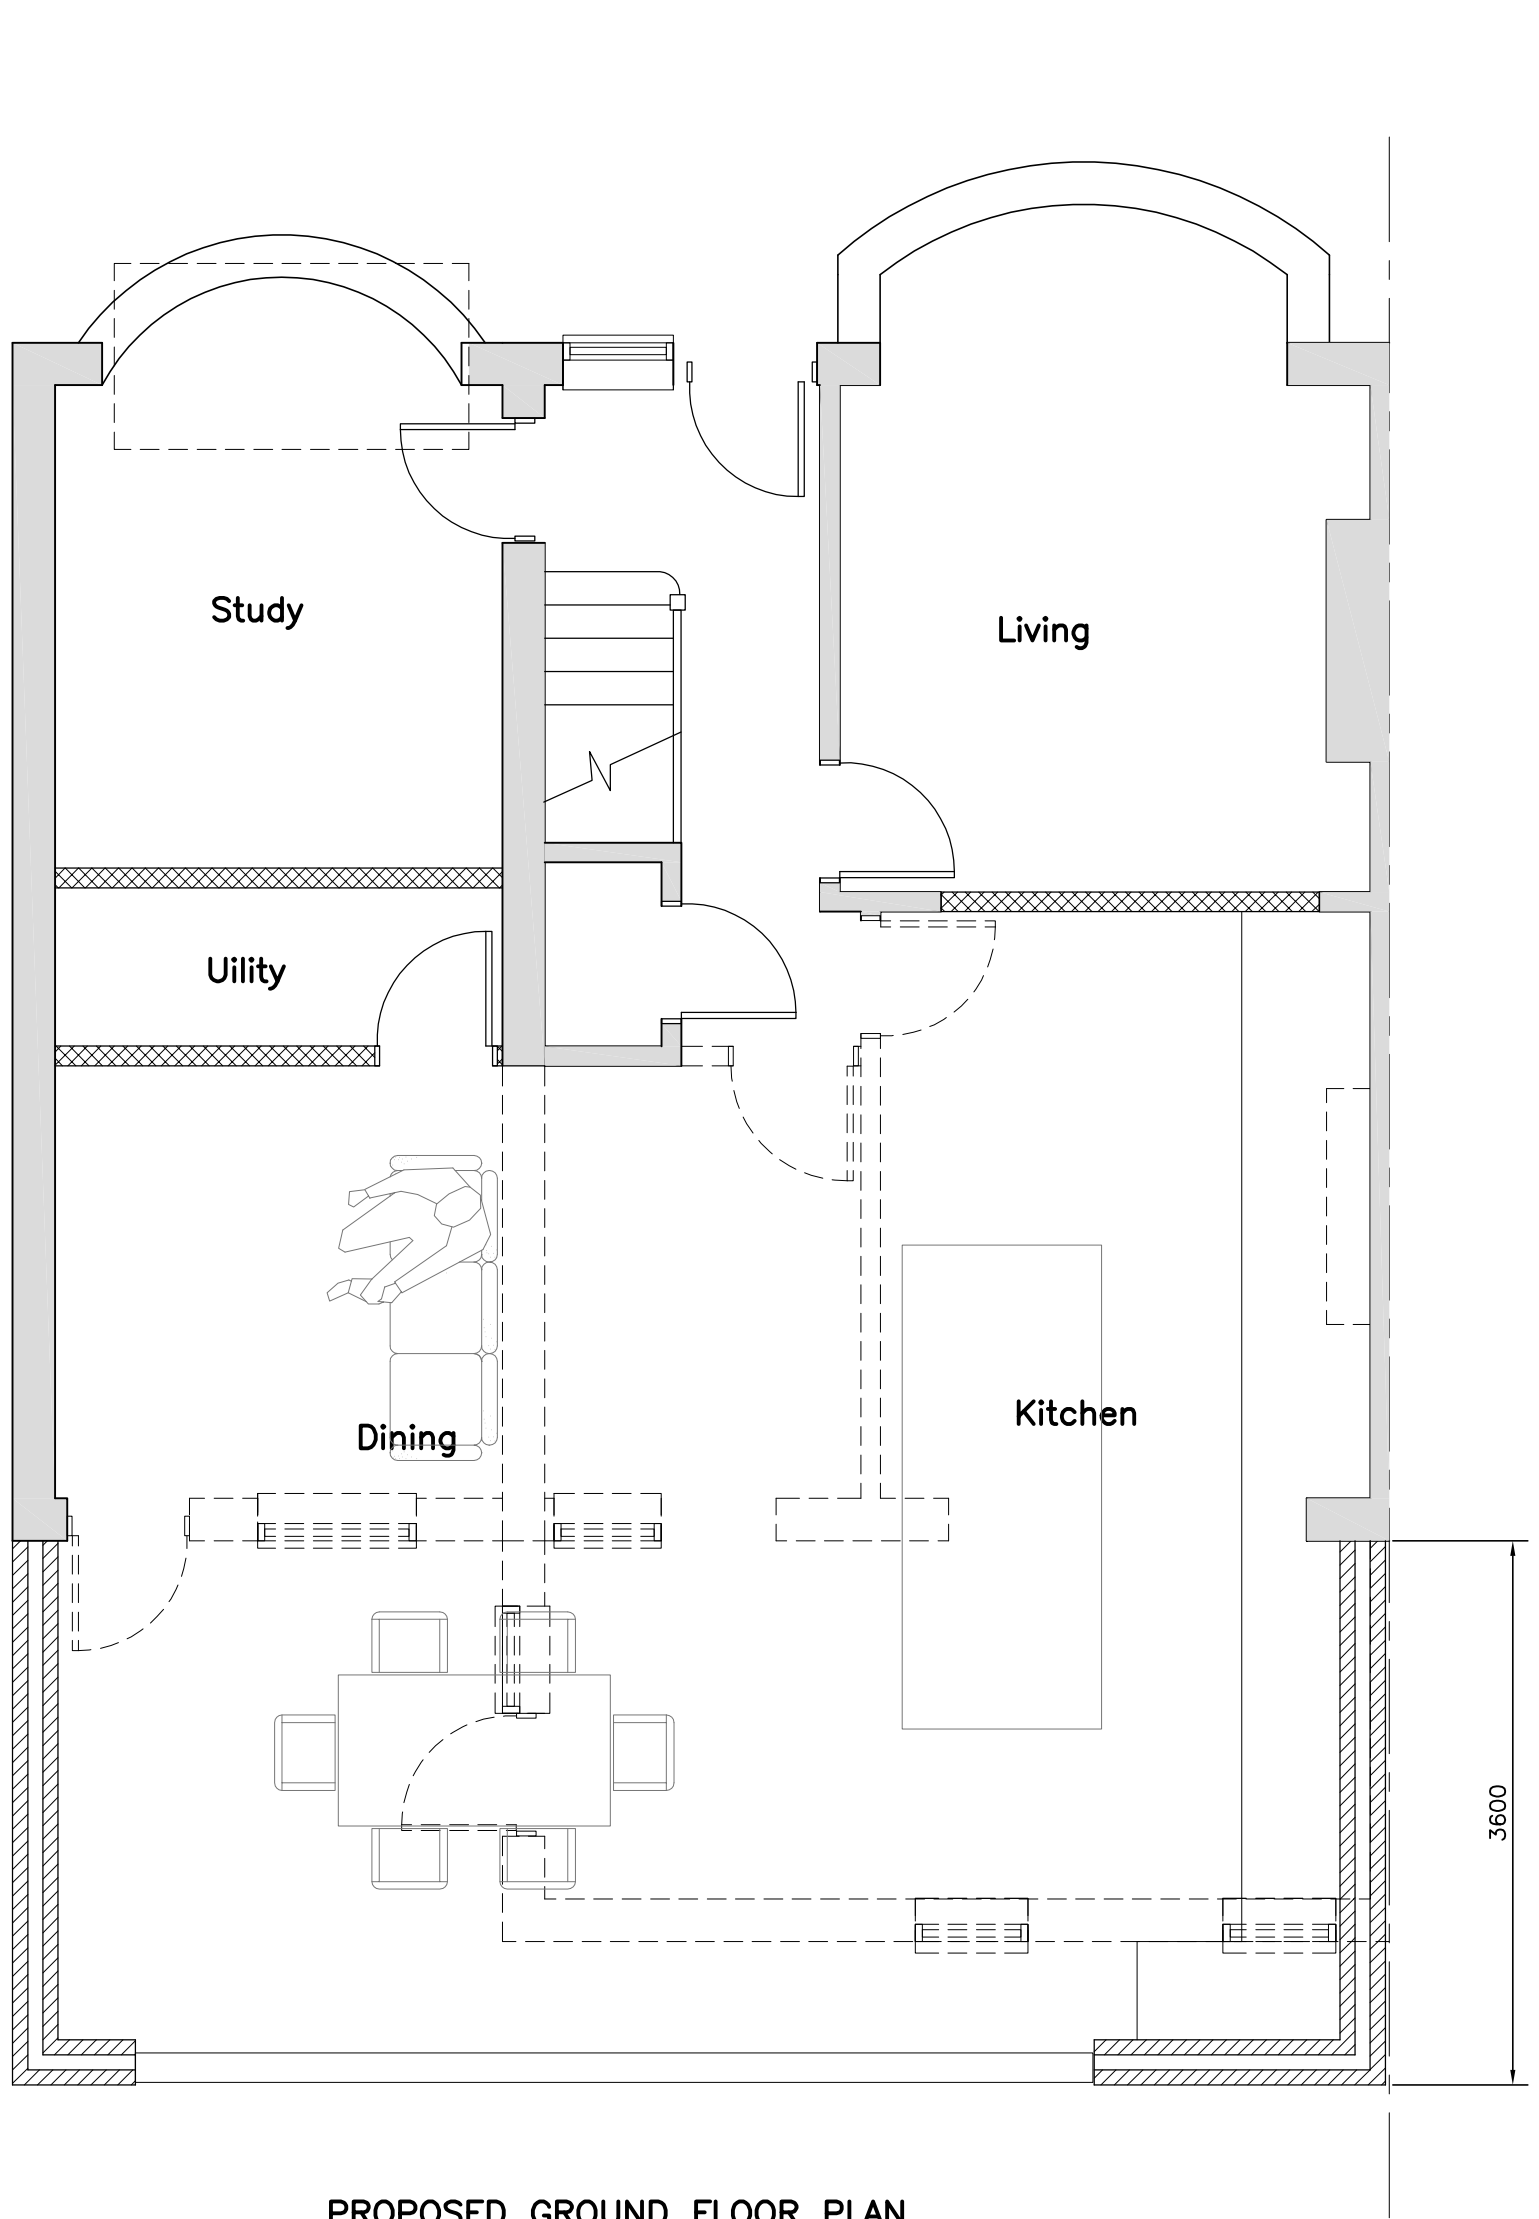


PROPOSED GROUND FLOOR PLAN

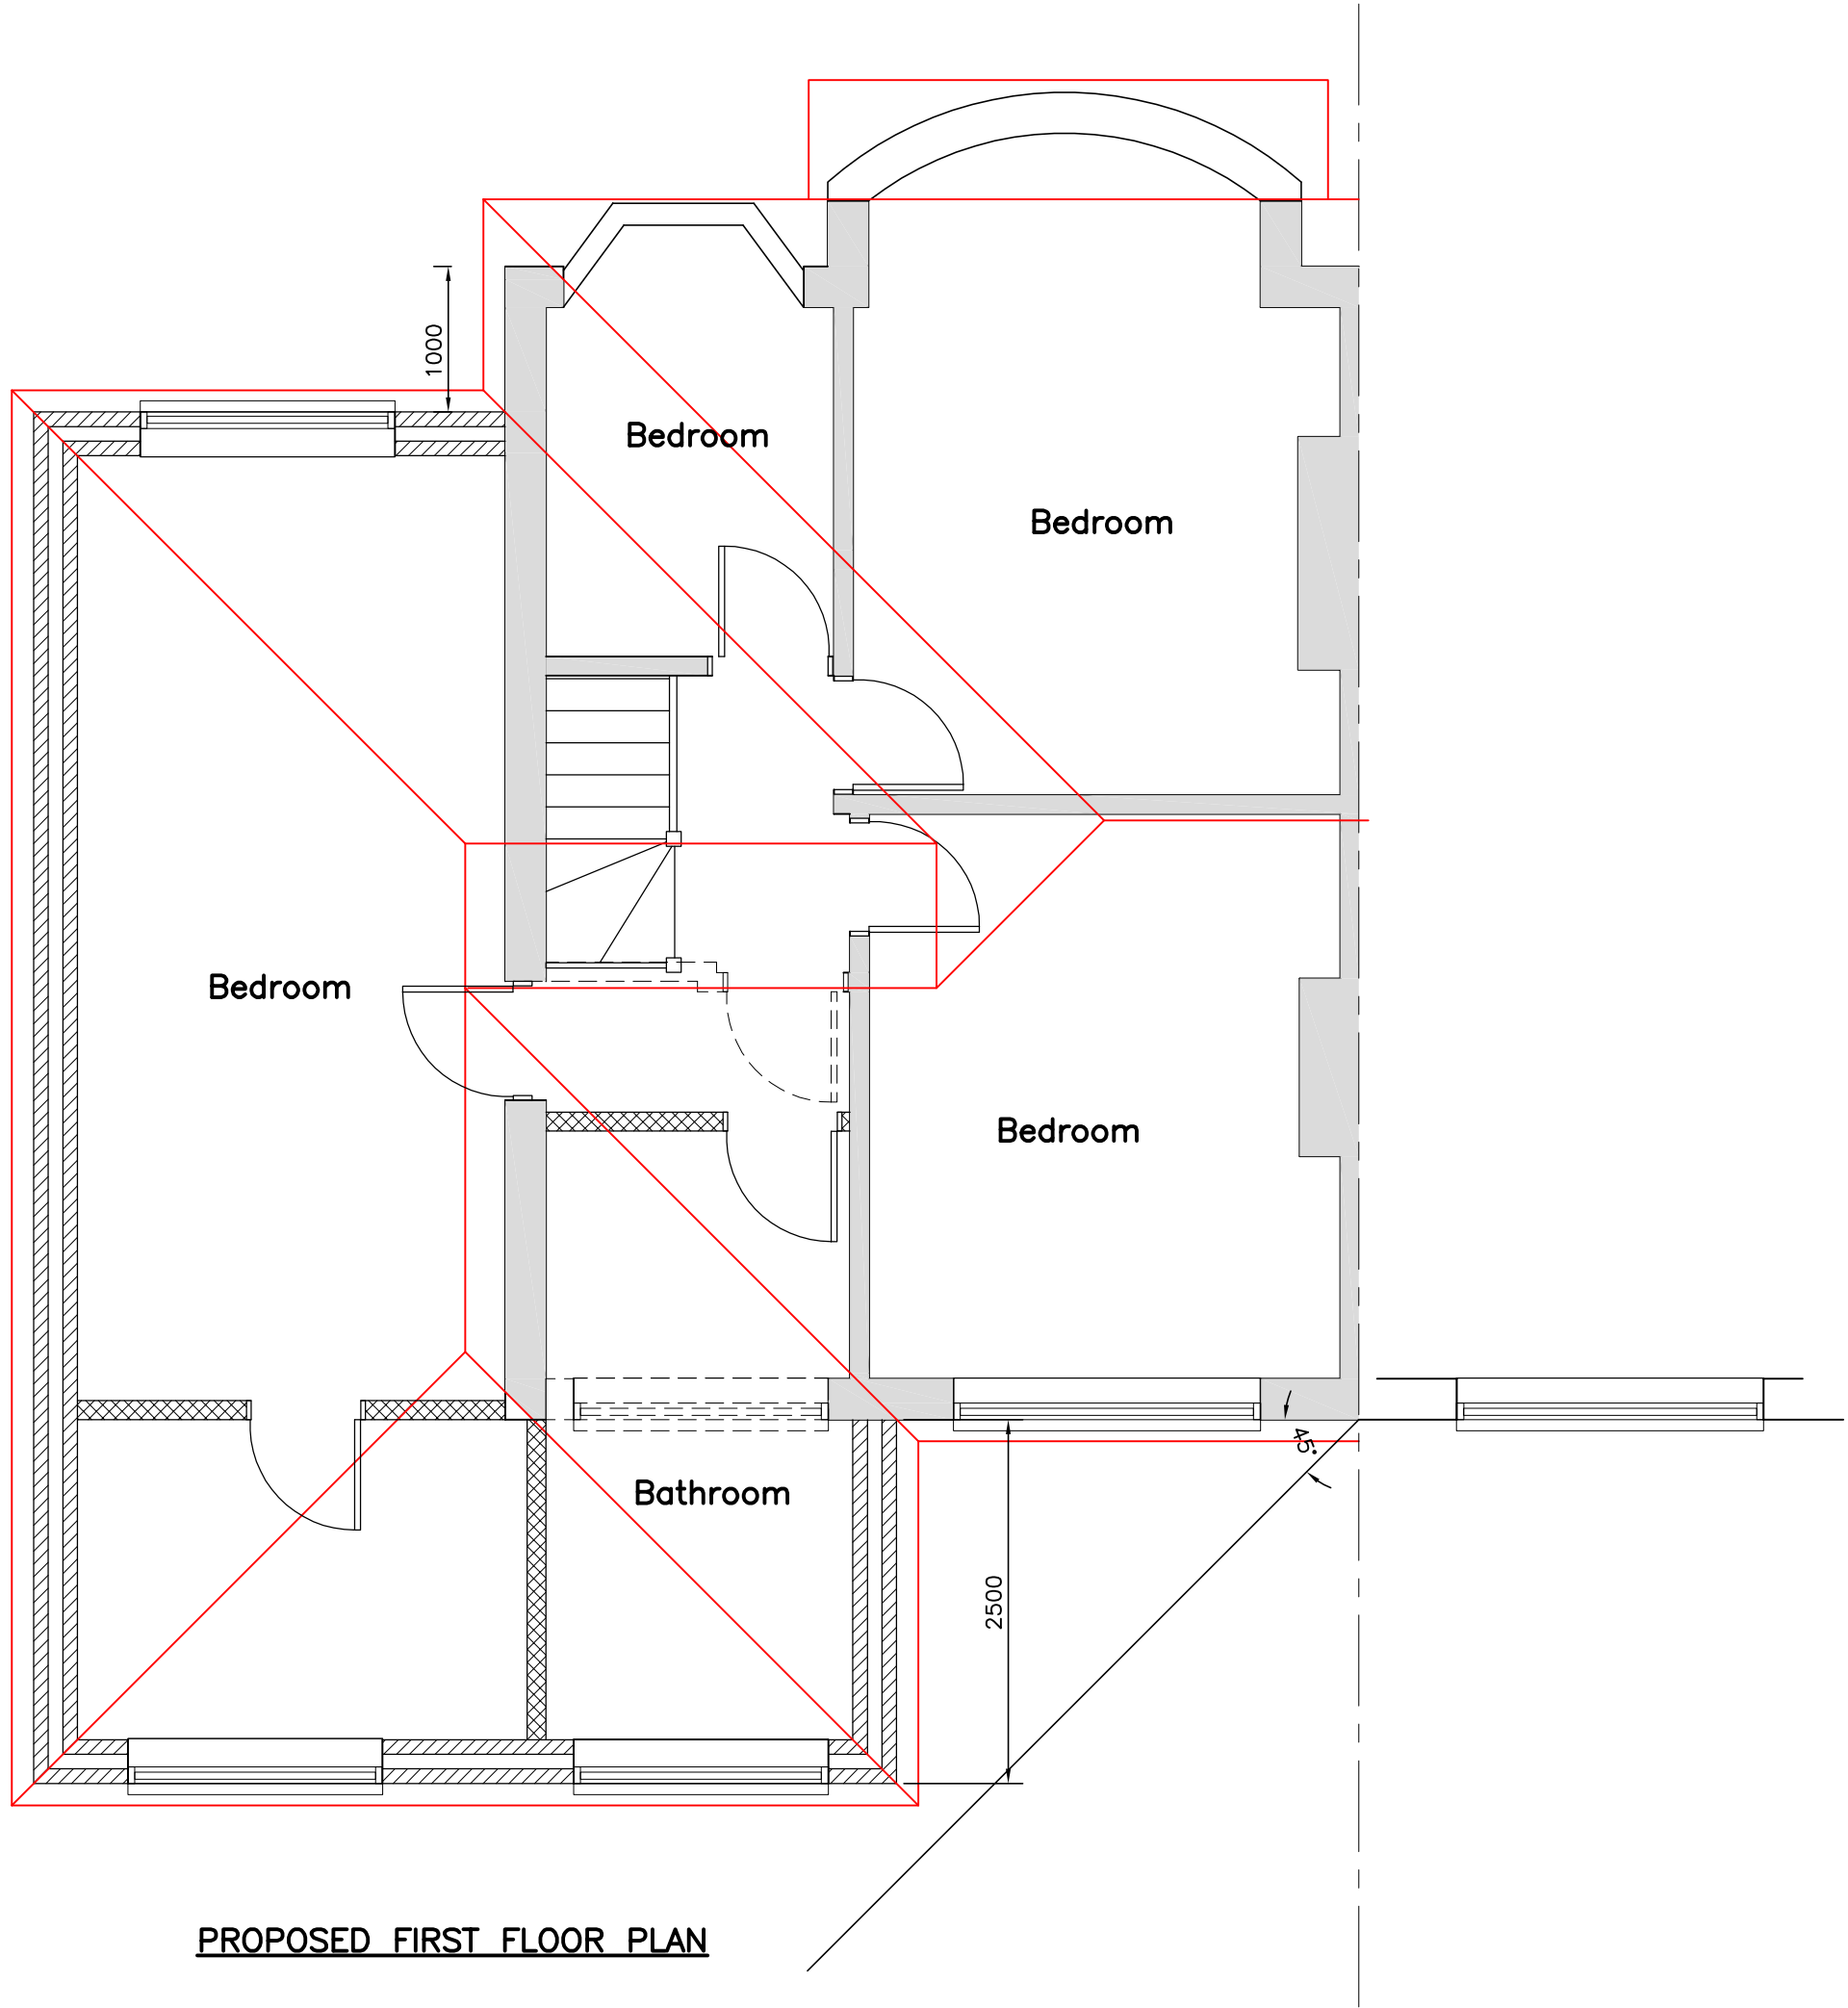


PROPOSED FIRST FLOOR PLAN


0 1 2 3 4 5 6 7 8 9 10
SCALE 1:50

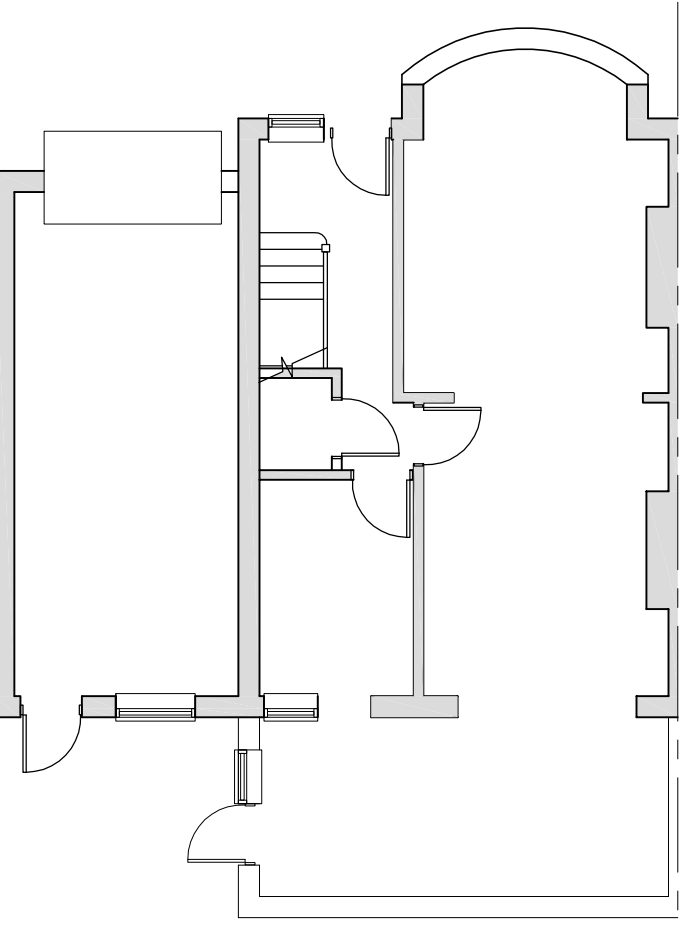

EXISTING GROUND FLOOR PLAN
(1:100)

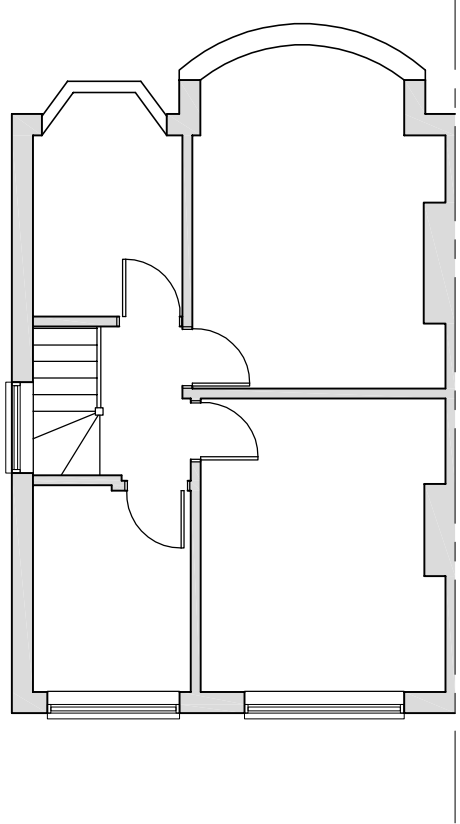

EXISTING FIRST FLOOR PLAN
(1:100)

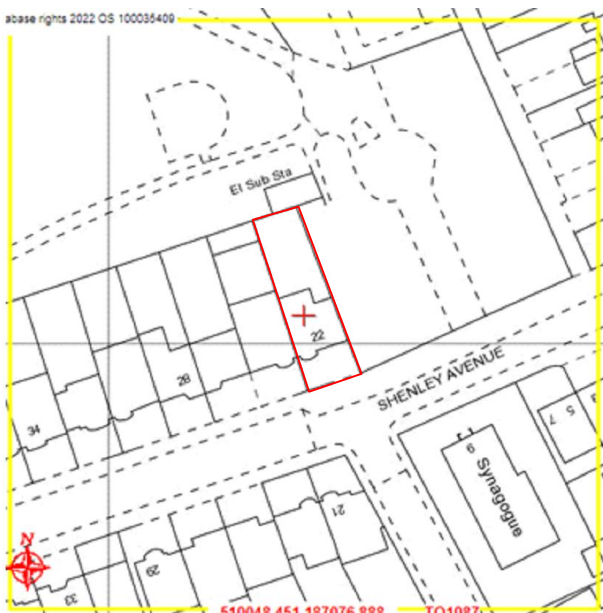

SITE LOCATION PLAN
(1:1250)




EXISTING SIDE ELEVATION
(1:100)




EXISTING FRONT ELEVATION
(1:100)



EXISTING REAR ELEVATION
(1:100)

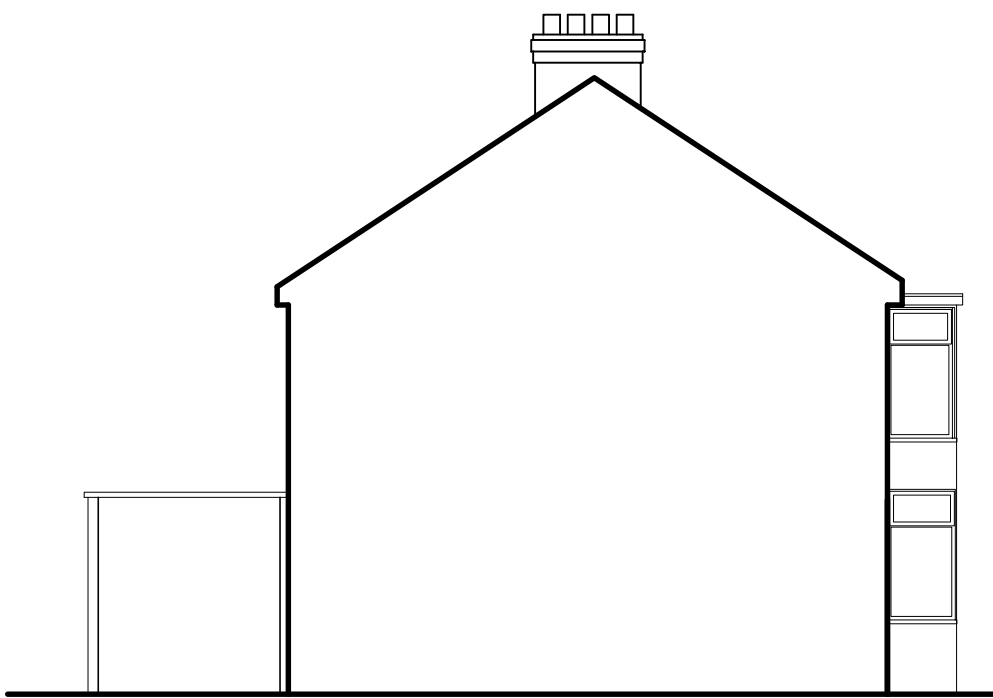

EXISTING SIDE ELEVATION
(1:100)

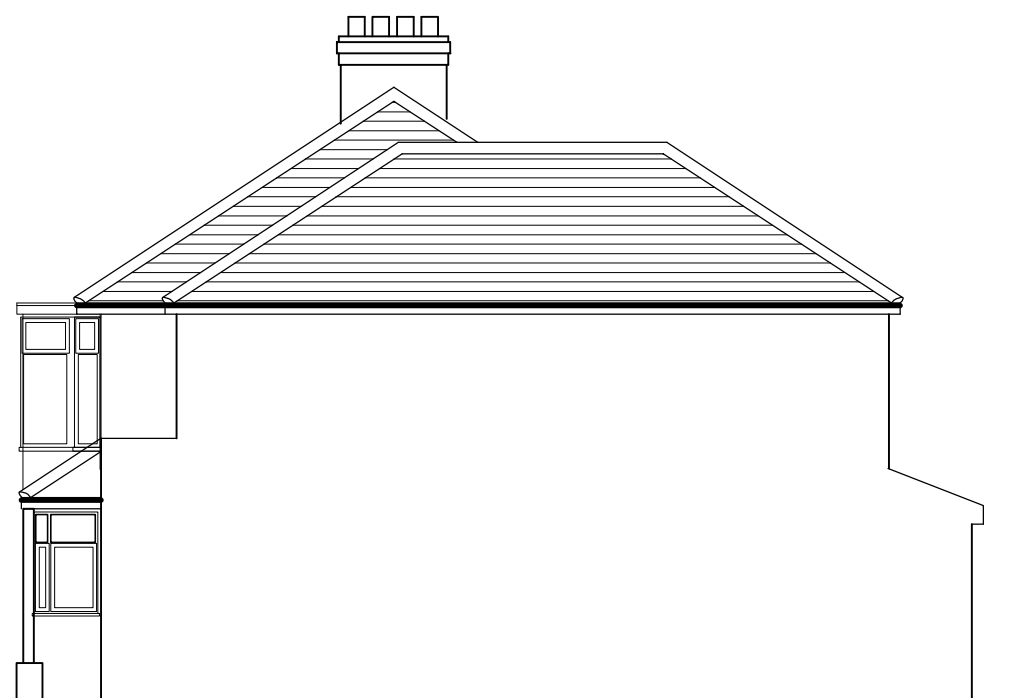


PROPOSED SIDE ELEVATION
(1:100)



PROPOSED FRONT ELEVATION
(1:100)



PROPOSED REAR ELEVATION
(1:100)

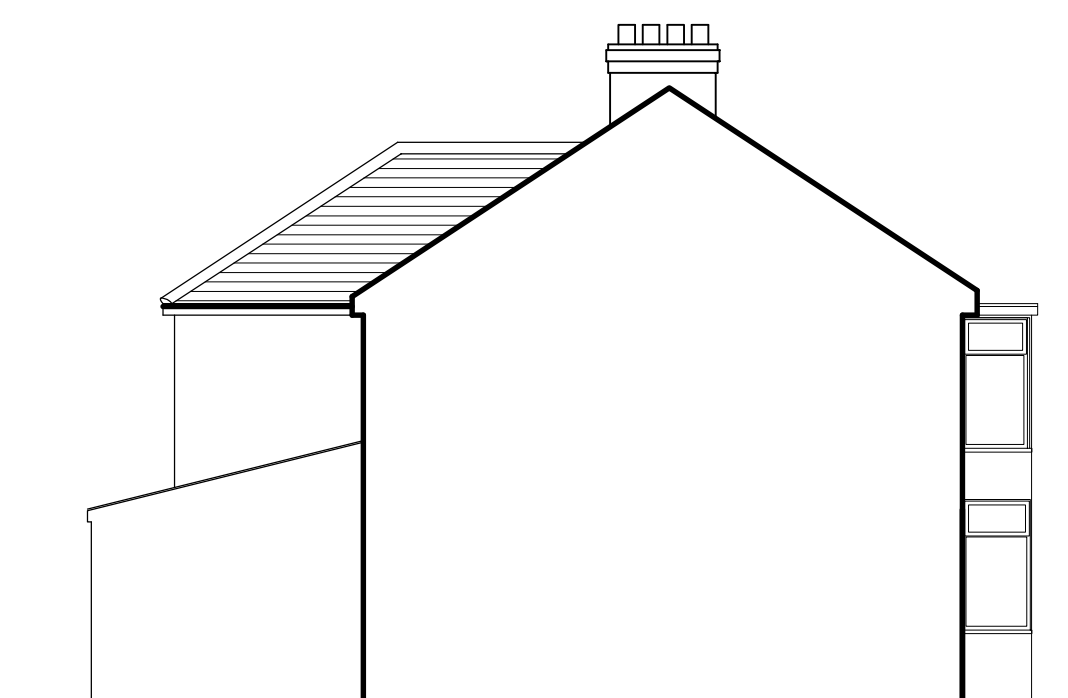

PROPOSED SIDE ELEVATION
(1:100)

Rev	Description	Date
1	KDA Designs Ltd. Architectural & Structural Services kevin@kdadesigns.co.uk	
Project	TWO STOREY SIDE AND REAR EXTENSION 22 SHENLEY AVENUE RUILSIP HA4 6BX	
Drawing	PLANNING DRAWING	
Drawn	KDA	Checked
Scale	A1@1:50	Date FEB 2022
Drg. No.	22SA_P01	Rev