
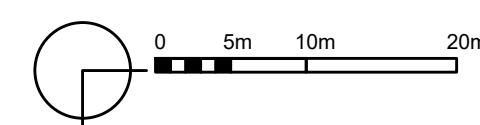


EXISTING SITE PLAN

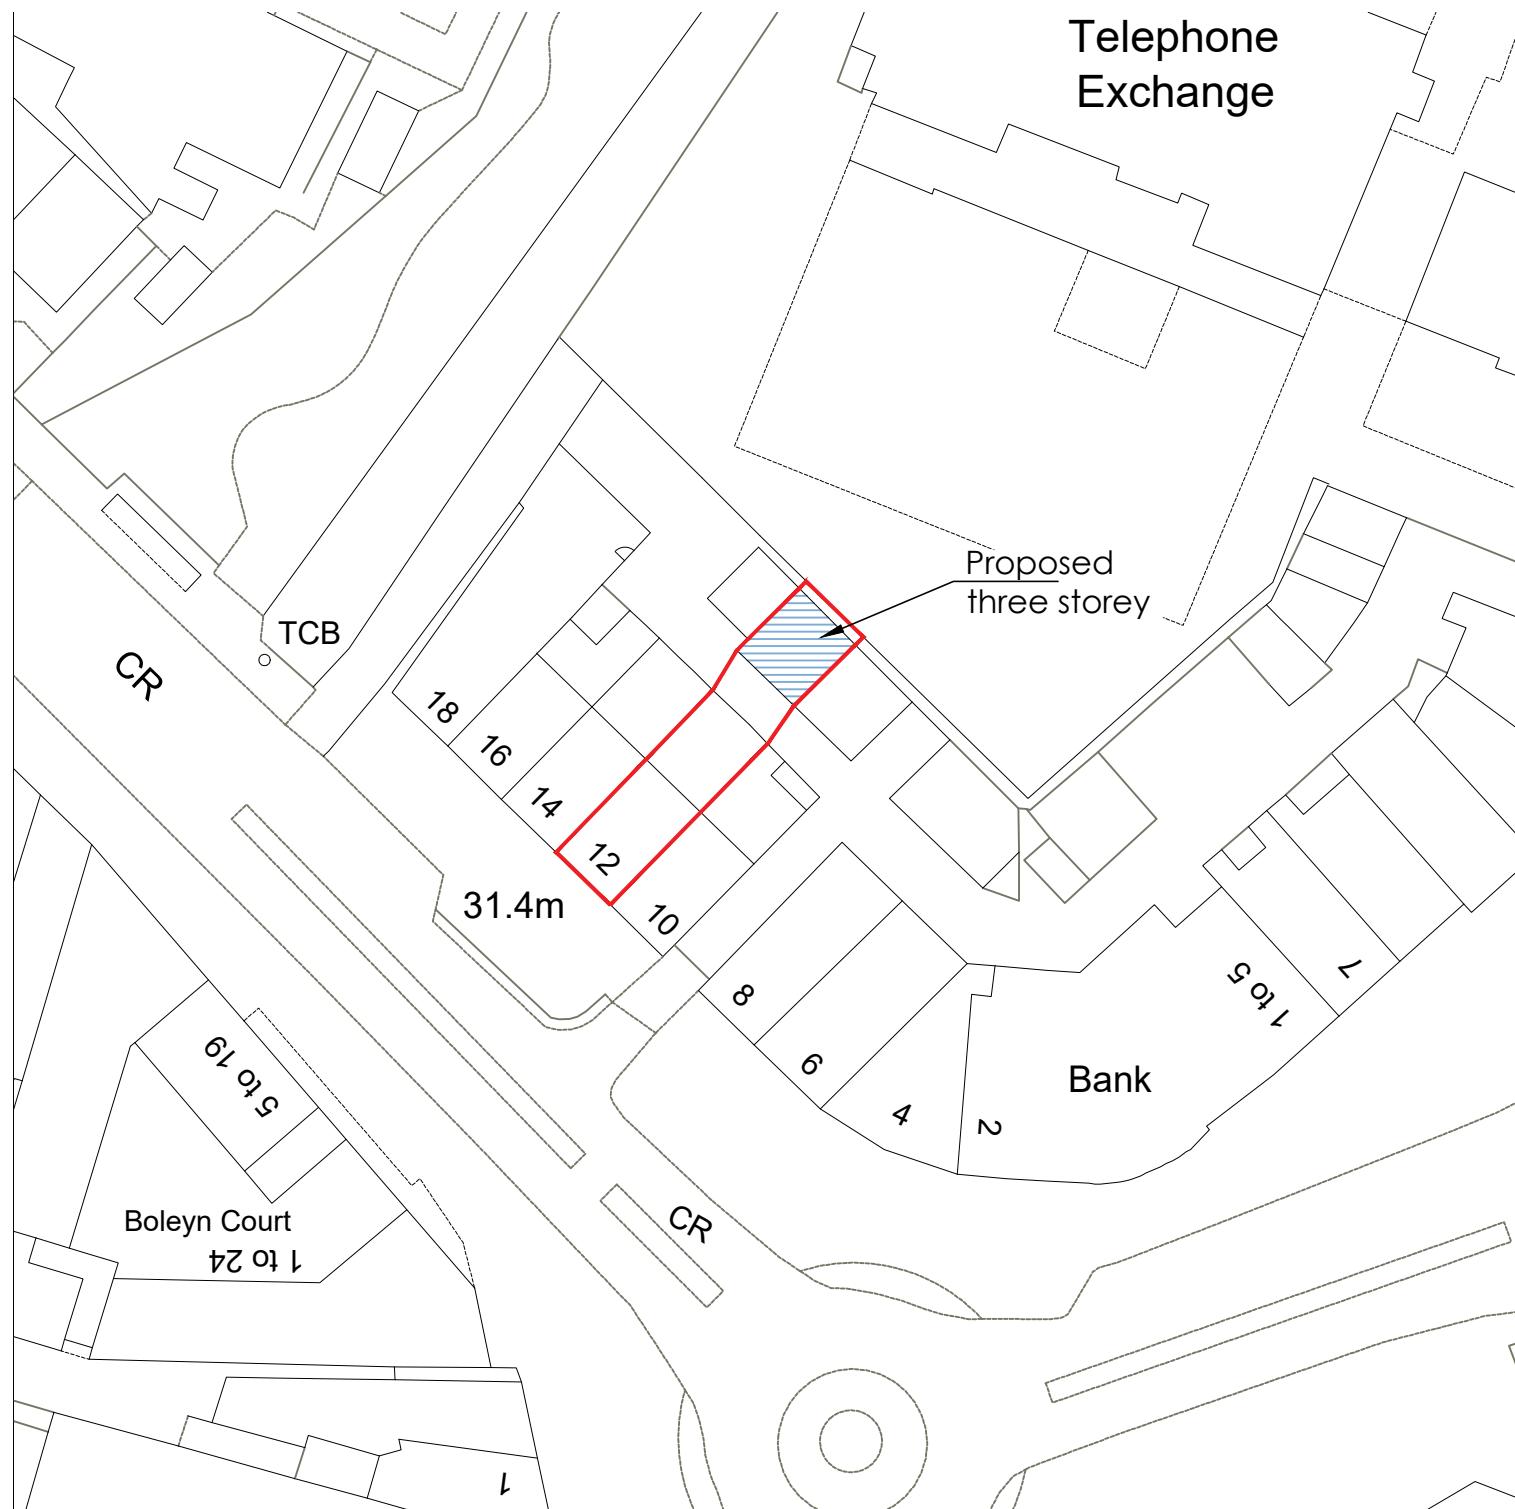

PROPOSED SITE PLAN

PROJECT	DWG NO.	SCALE	DETAIL	02.08.2024	A 22.08.2024	B 10.04.2025	16.05.2025				PROJECT NO.	PR Architecture Ltd.
12 BOTWELL LANE, HAYES, UB3 2AA	01C	1:500 @ A2	SITE PLANS	ISSUED FOR DISCUSSION	SUBMITTED FOR PRE-APP	GENERAL ISSUE	SUBMITTED FOR PLANNING				24.01	Chartered Architect 120, Pinner Road, Harrow, HA1 4JD. Tel: 0208 357 2304