





PROPOSED FRONT ELEVATION

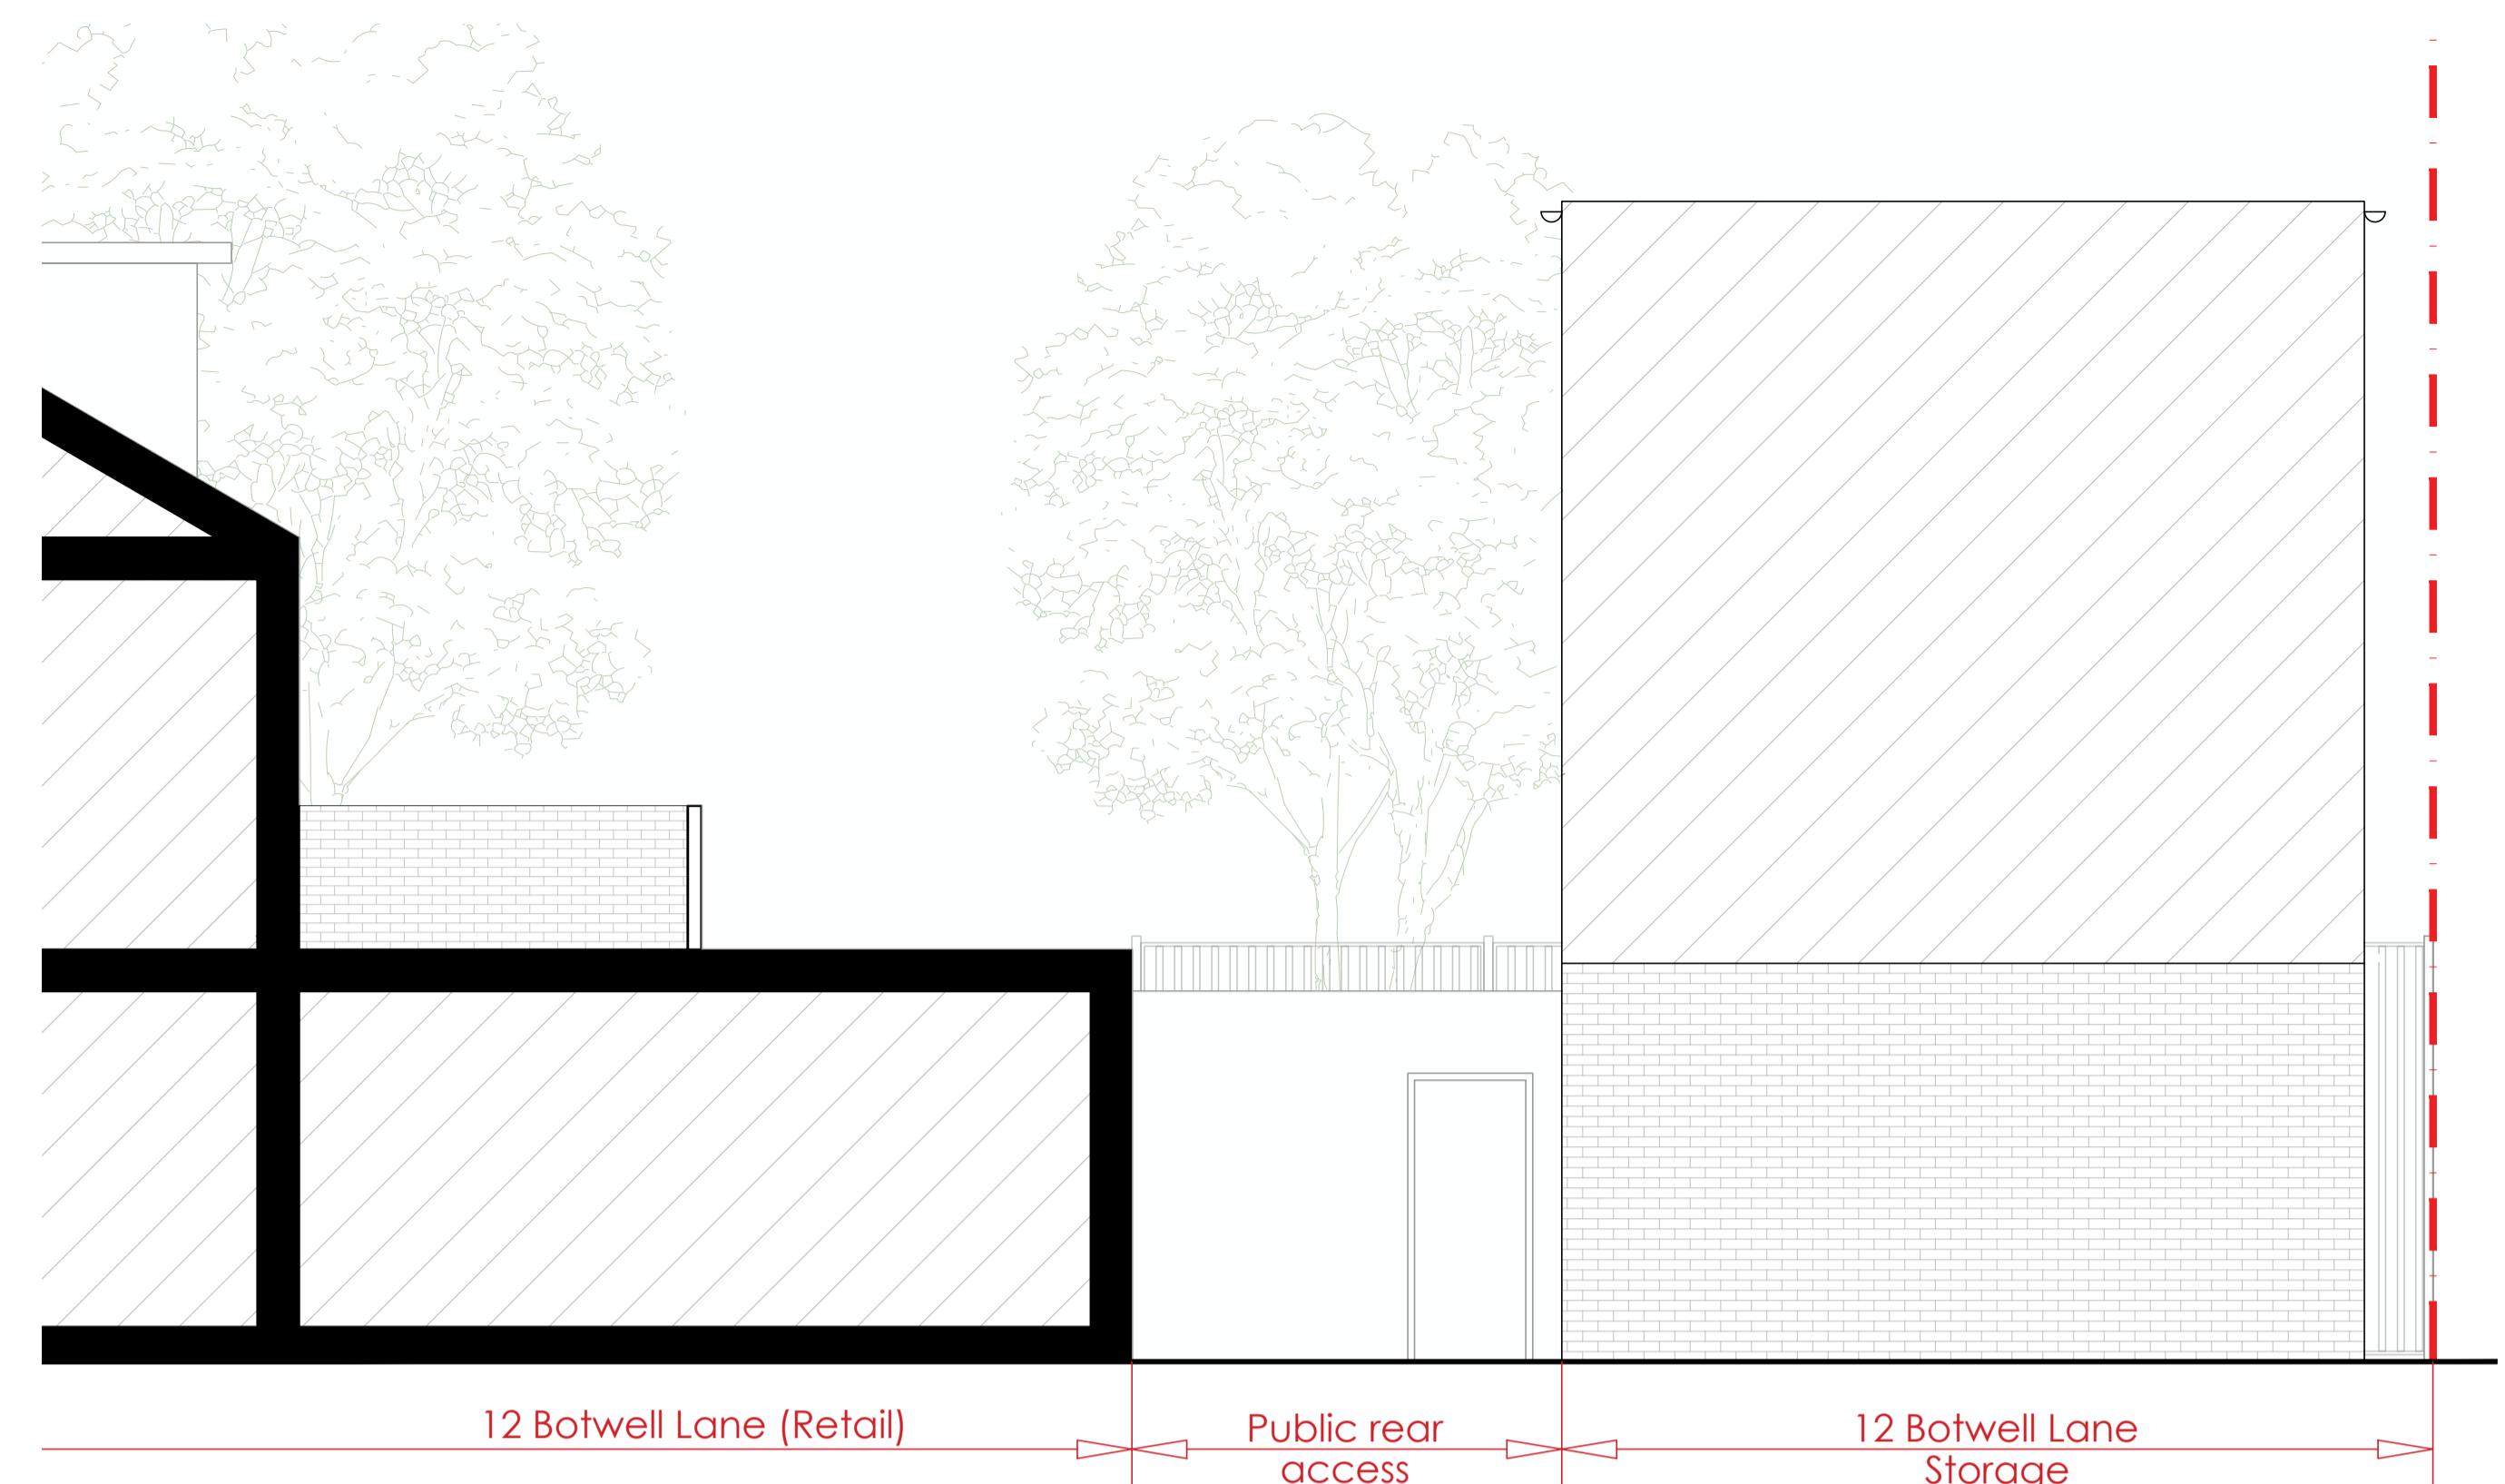

PROPOSED SIDE 1 ELEVATION



PROPOSED REAR ELEVATION

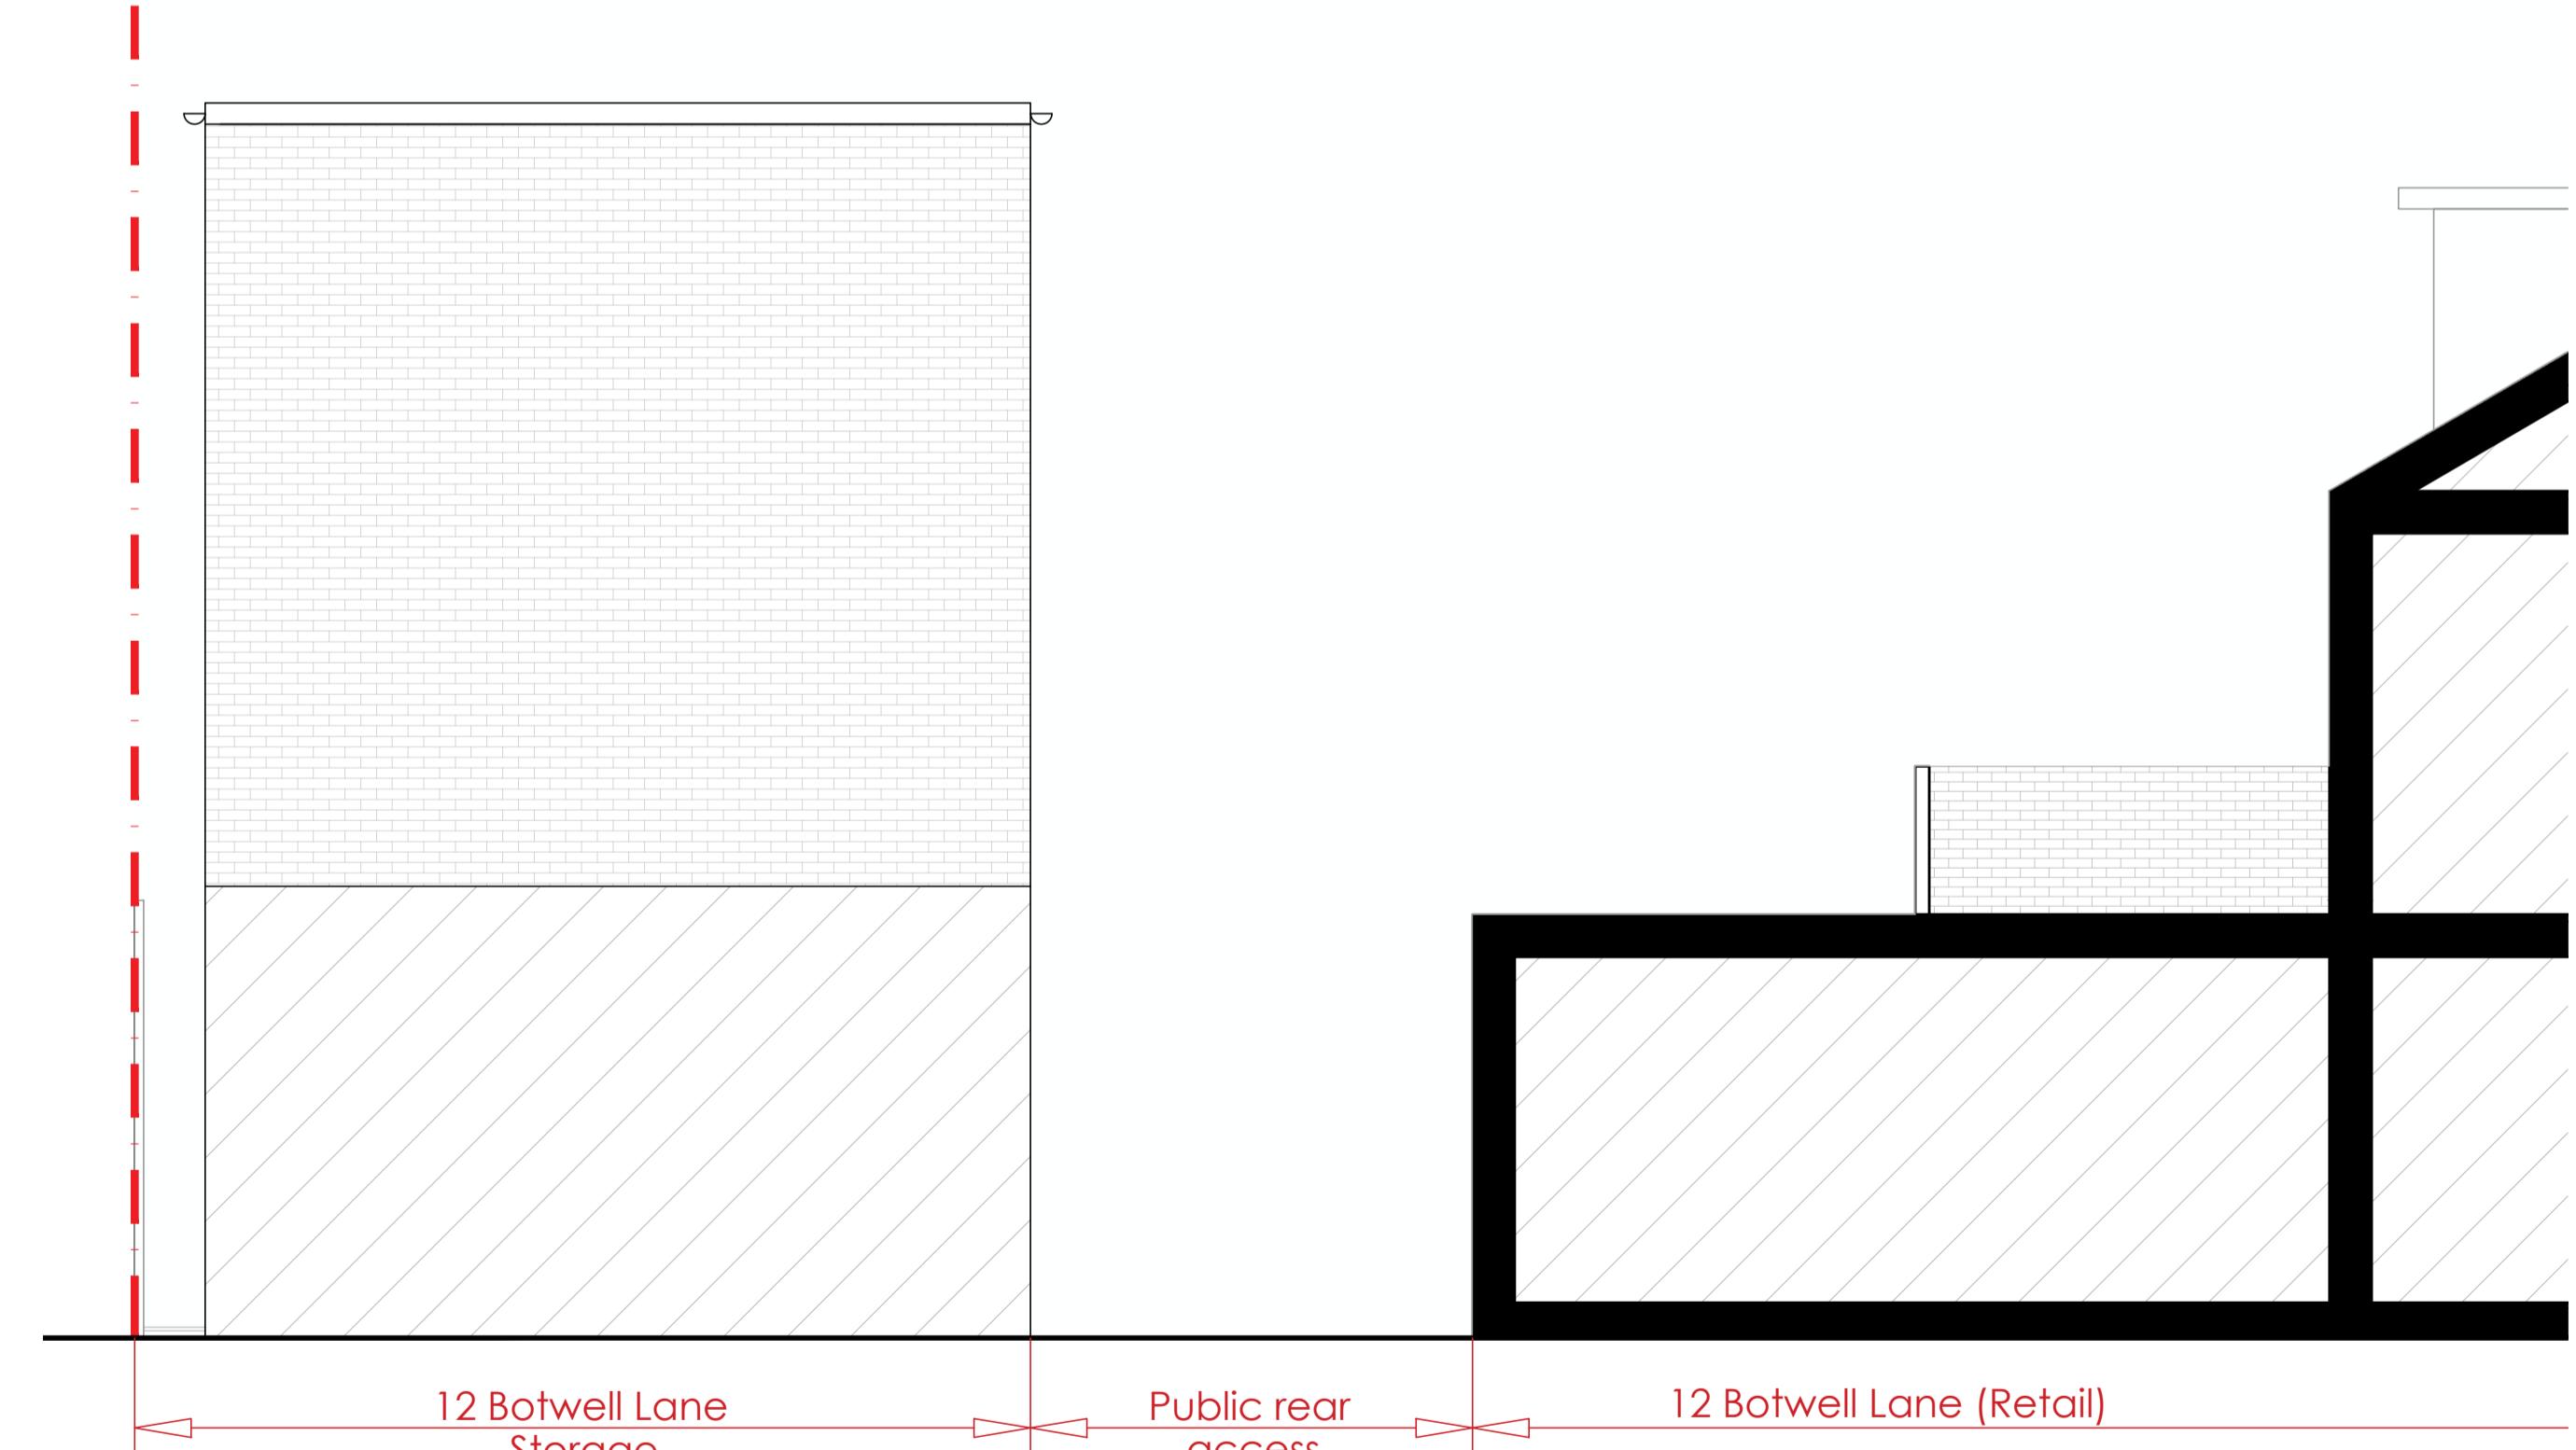

PROPOSED SIDE 2 ELEVATION

0m 1m 2m 3m 4m 5m

PROJECT	DWG NO.	SCALE	DETAIL	02.08.2024	A 22.08.2024	B 12.11.2024	B 10.04.2025	16.05.2025			PROJECT NO.	PR Architecture Ltd.
12 BOTWELL LANE, HAYES, UB3 2AA	09B	1:50 @ A1	PROPOSED ELEVATIONS	ISSUED FOR DISCUSSION	SUBMITTED FOR PRE-APP	REVISED FOR DISCUSSION	GENERAL ISSUE	SUBMITTED FOR PLANNING			24.01	Chartered Architect 120, Pinner Road, Harrow, HA1 4JD. Tel: 0208 357 2304