



BW: Brickwork

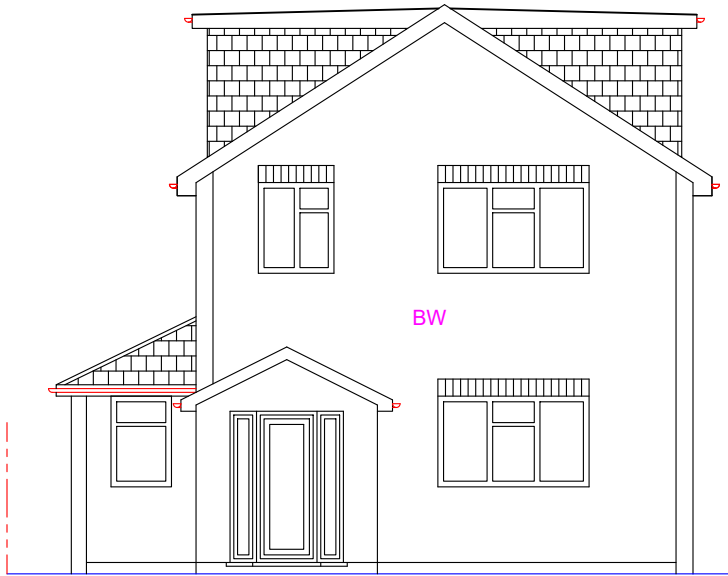

Existing Front Elevation



Existing Rear Elevation

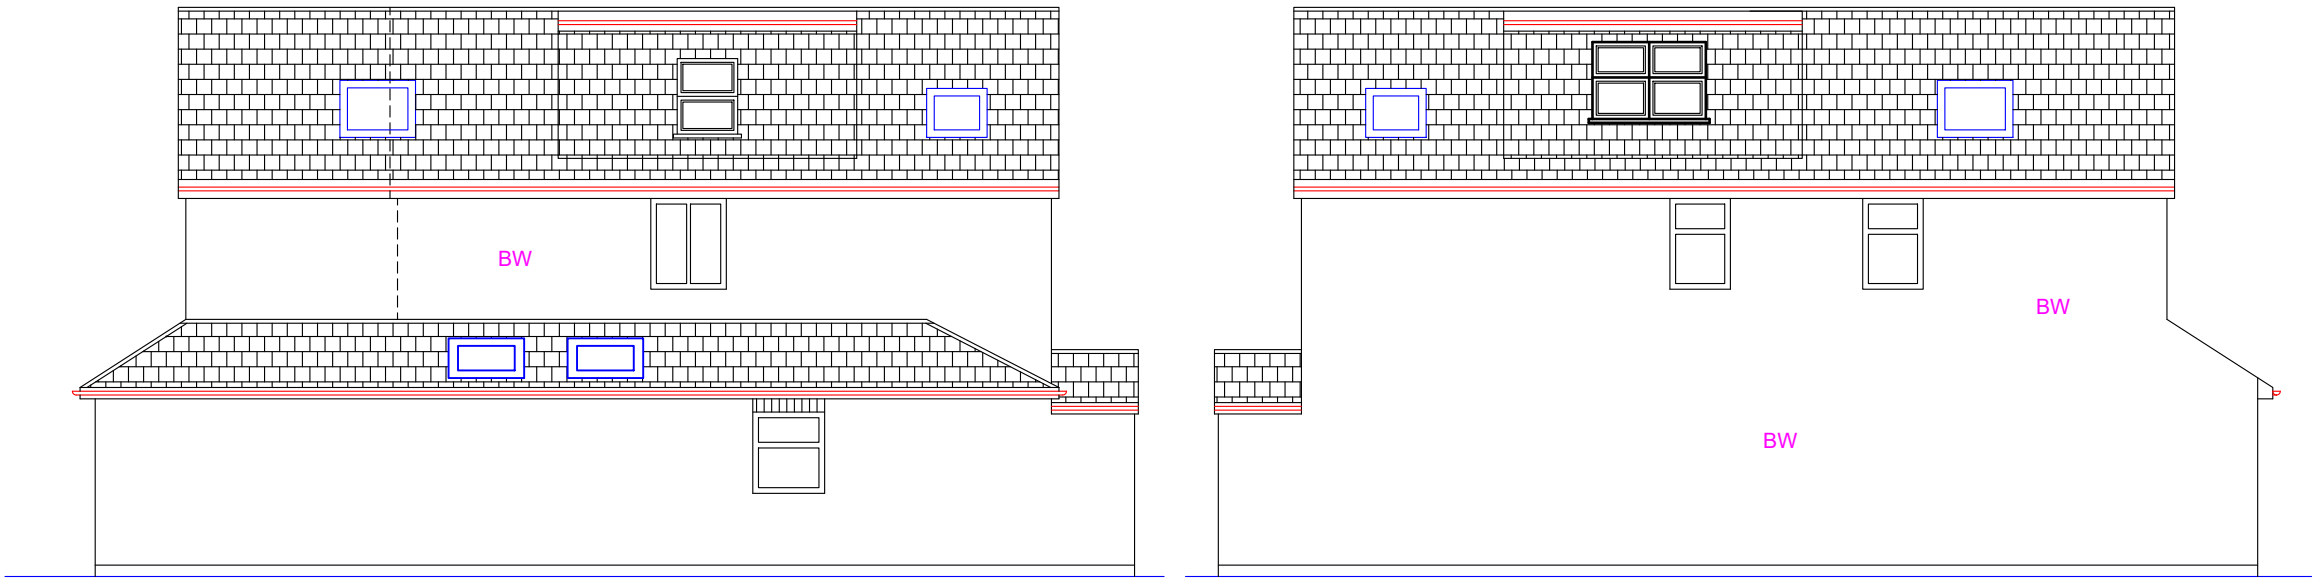

Existing Side Elevation (LHS)

Existing Side Elevation (RHS)

Proposed Development:
External Material Change

Site Address:
13 Charville Lane
Hayes
UB4 8PH

Revisions:

Rev	Date	Description
A	01/09/2022	

Drawing Description:
Existing Elevations

Drawing No:
ART/2022/MC13CL/EE

Scale: 1:100
Paper Size: A3
Sheet No: 5 of 7



ART CONSULTANTS (UK) LTD
113 LONG LANE
STANWELL
TW19 7AL
M:07960071377
E: ARTCONSULTANTSUK@GMAIL.COM