



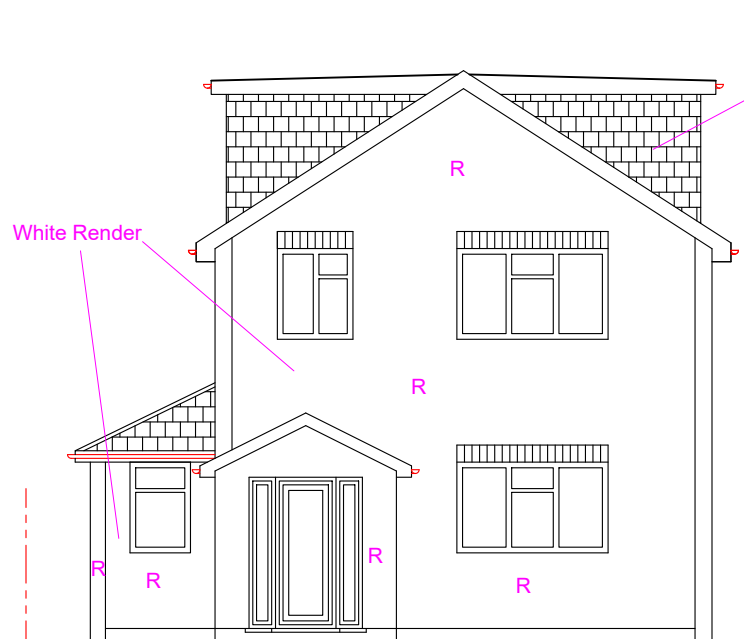

Proposed Front Elevation

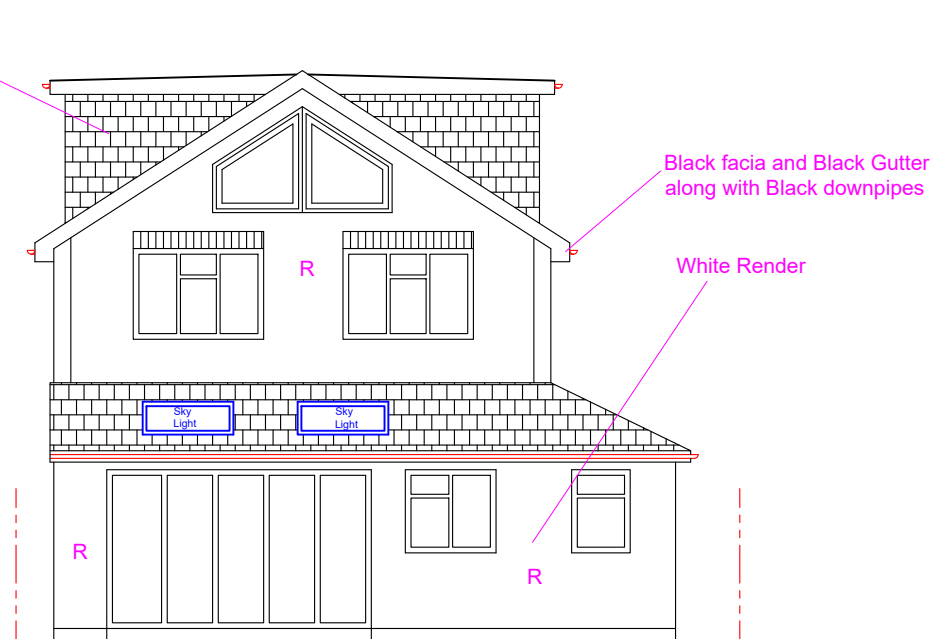


Proposed Rear Elevation

R: White Silicone Render

External materials:

- 1) Walls: White Silicone render
- 2) Tiles: Plain tiles Smooth Grey Colour
- 3) Plastics: Black Gutter, Black Facia and Black Downpipes
- 4) Skylights: Grey Skylights not to project more than 150mm above roof slope
- 5) Windows/Doors: Dark Grey Glazing

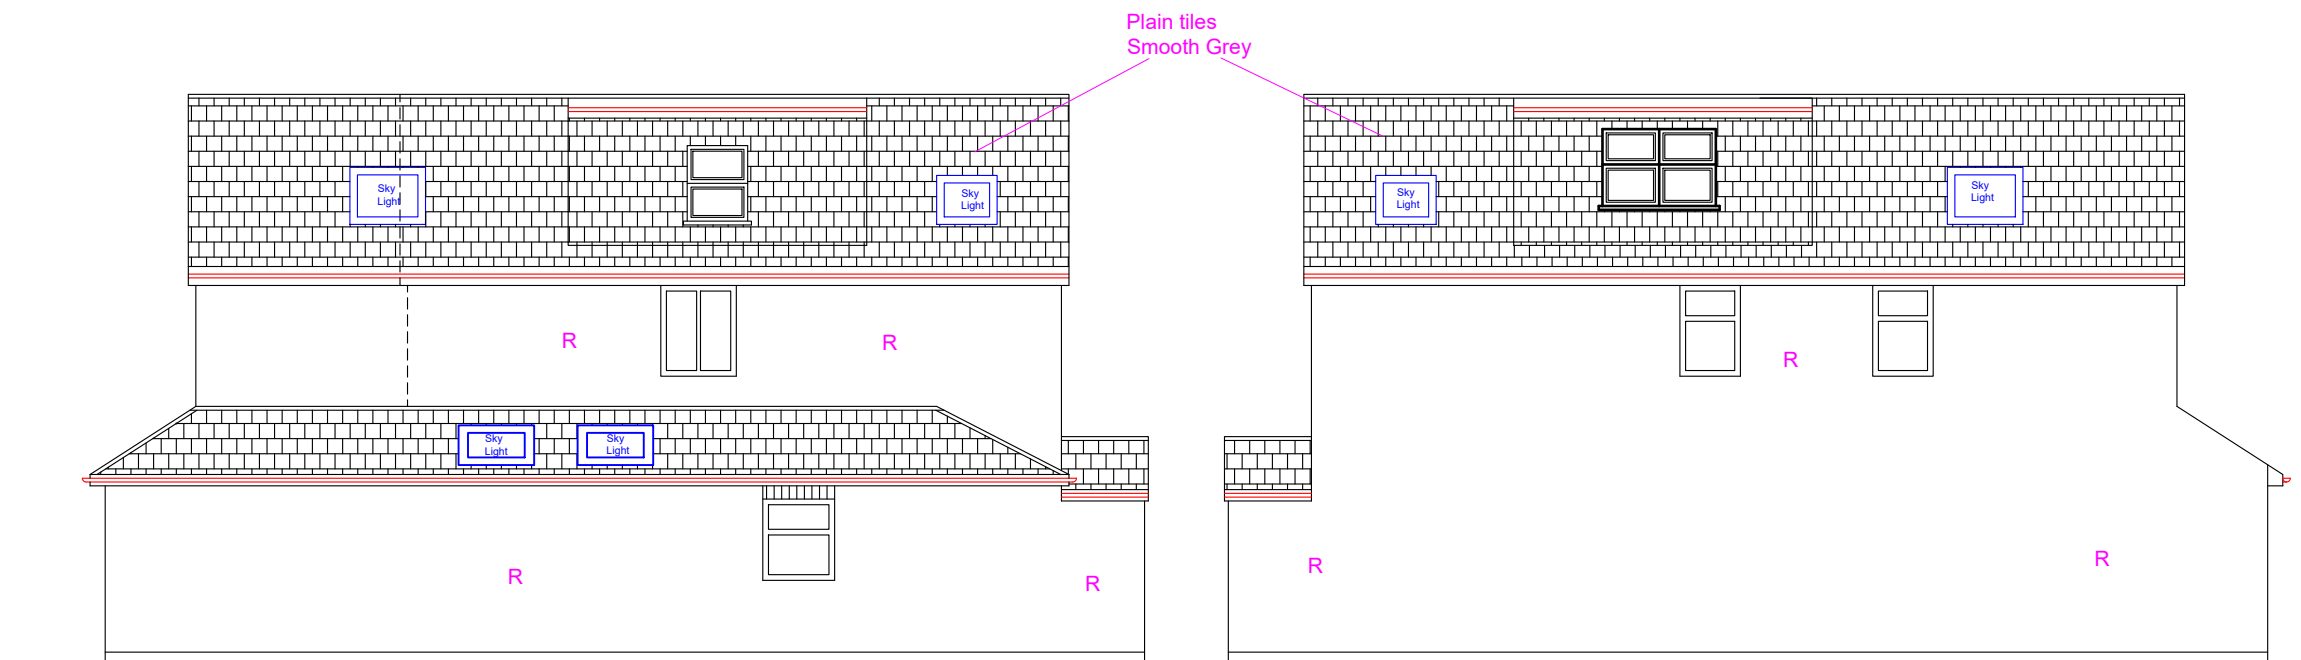

Proposed Side Elevation (LHS)

Proposed Side Elevation (RHS)

Proposed Development:

External Material Change

Site Address:

13 Charville Lane
Hayes
UB4 8PH

Revisions:

Rev	Date	Description
A	01/09/2022	

Drawing Description:

Existing Elevations

Drawing No:

ART/2022/MC13CL/EE

Scale: 1:100
Paper Size: A3
Sheet No: 5 of 7



ART CONSULTANTS (UK) LTD
113 LONG LANE
STANWELL
TW19 7AL
M:07960071377
E: ARTCONSULTANTSUK@GMAIL.COM