






FRONT VIEW

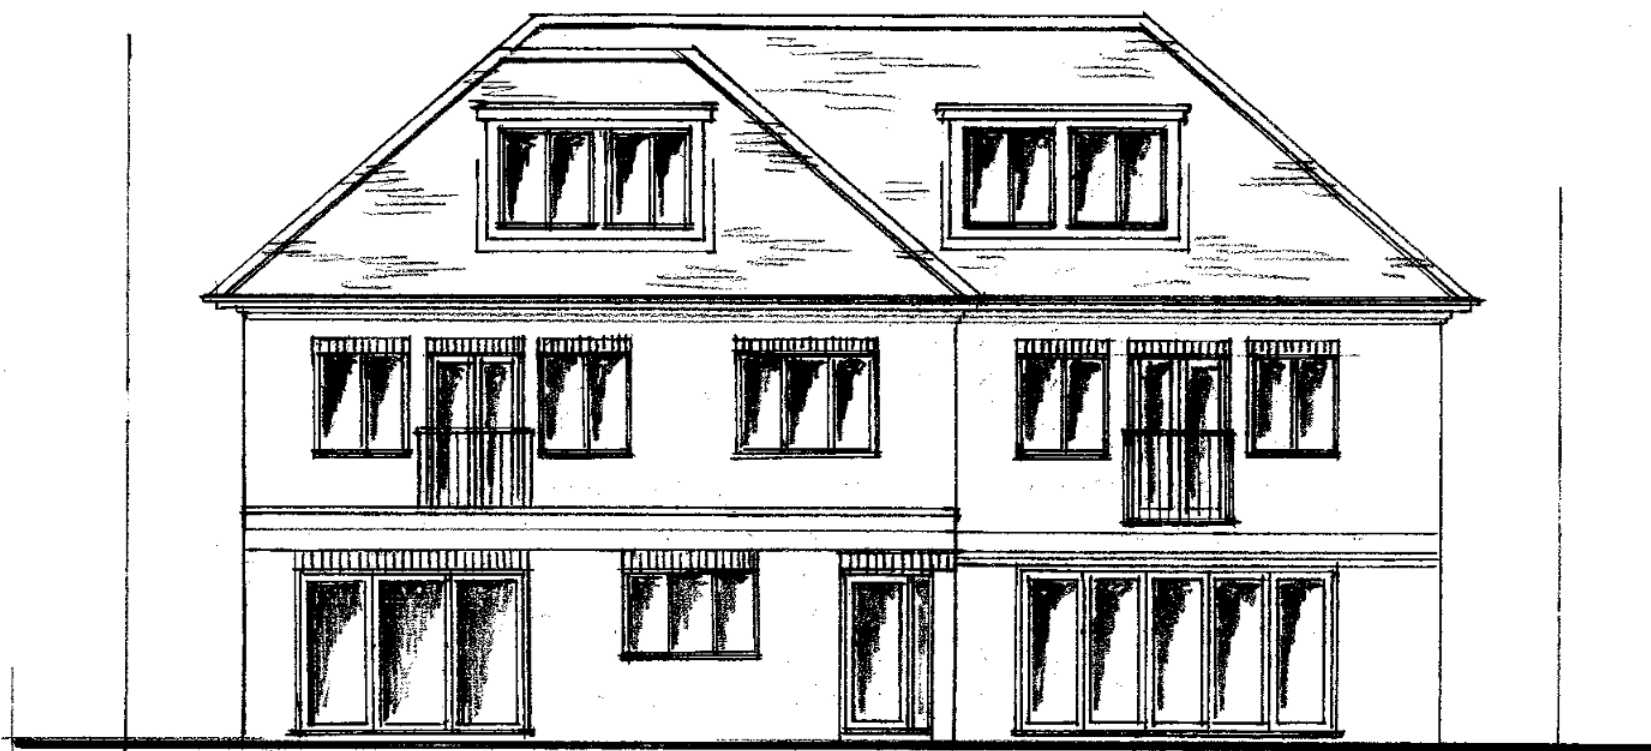

REAR VIEW

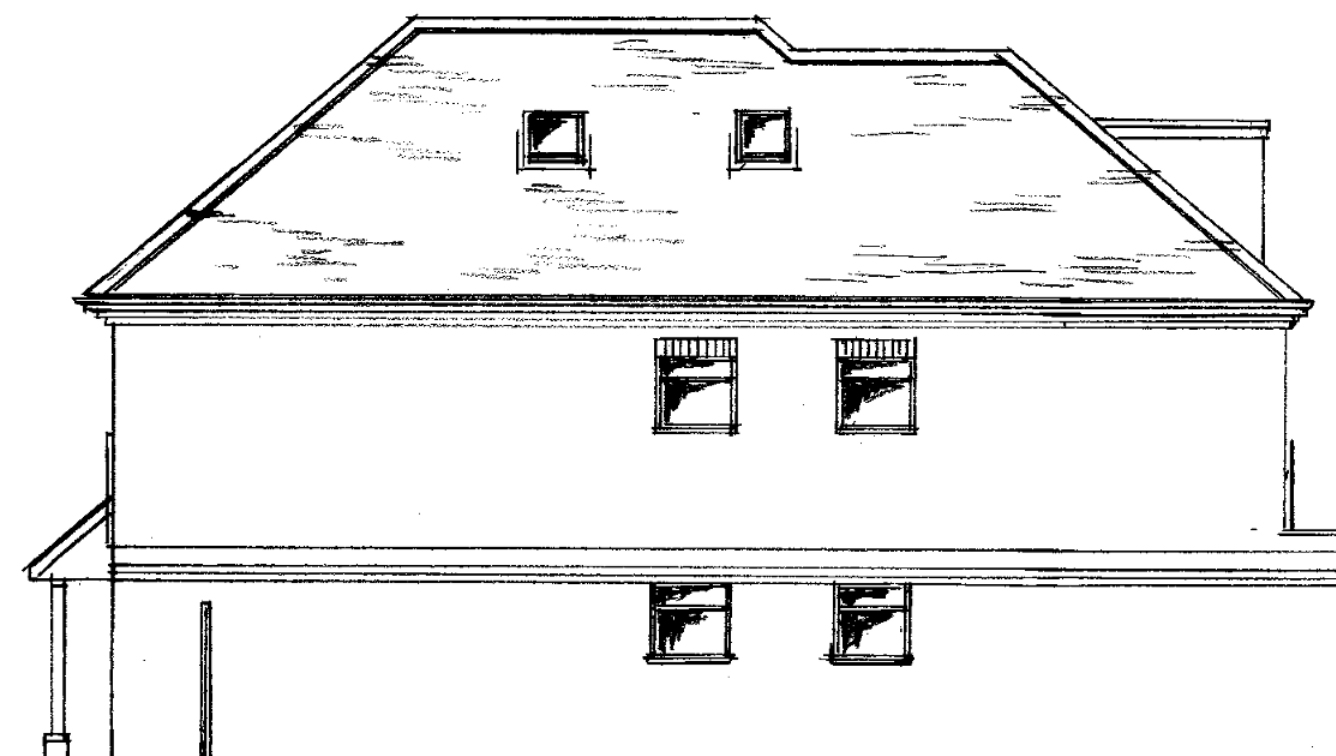


SIDE VIEW TO NO.139

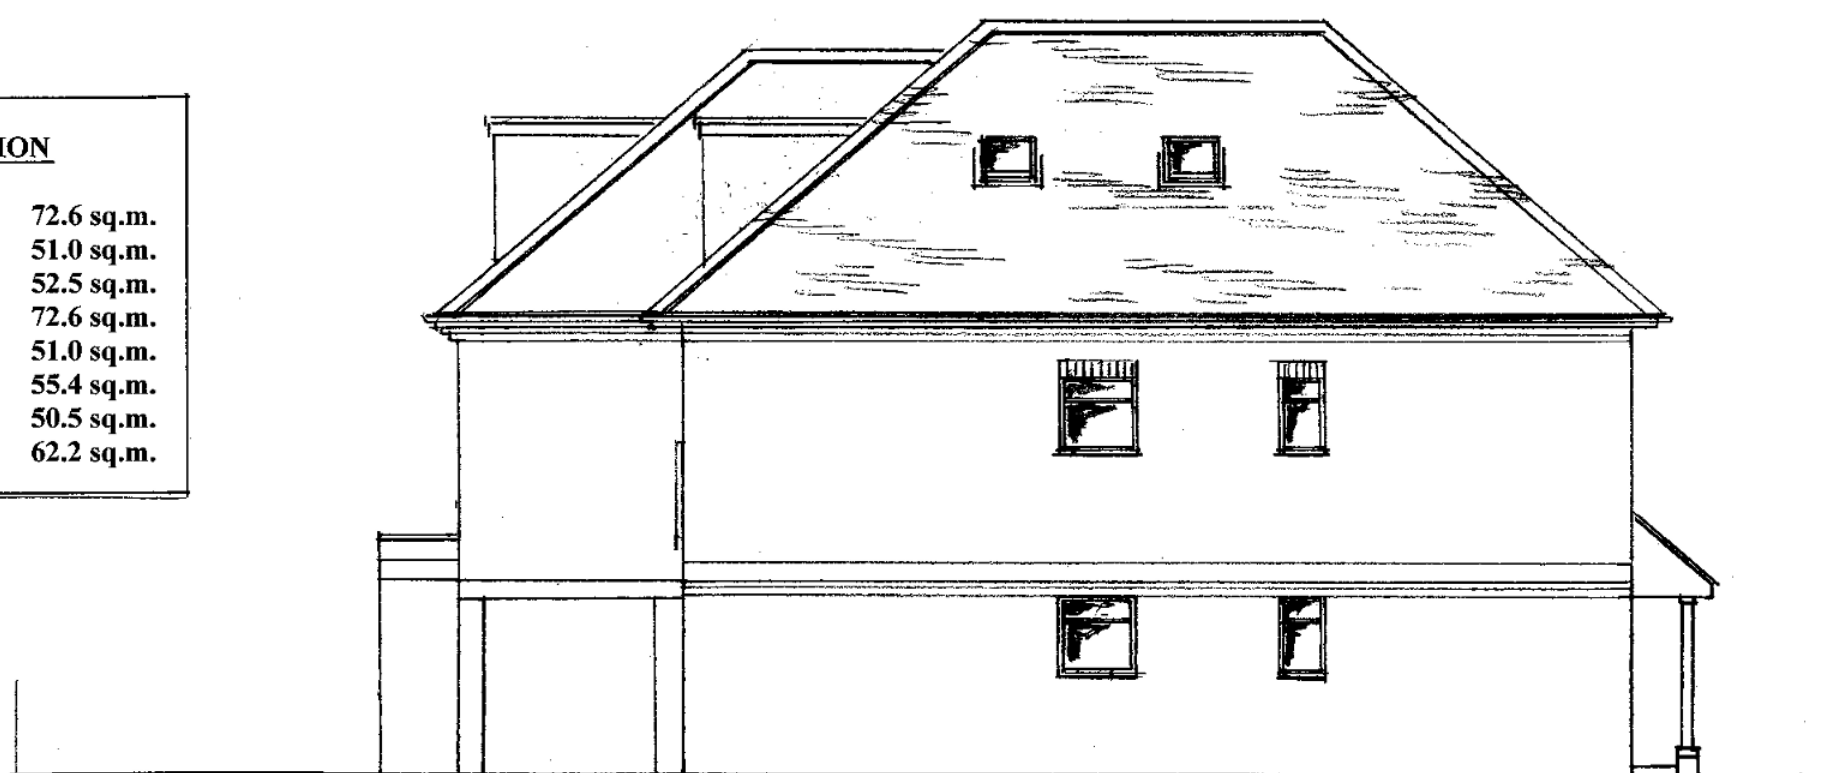


SIDE VIEW TO NO.135


SCHEDULE OF ACCOMMODATION		
FLAT NO. 1	2 BEDROOM	72.6 sq.m.
FLAT NO. 2	1 BEDROOM	51.0 sq.m.
FLAT NO. 3	1 BEDROOM	52.5 sq.m.
FLAT NO. 4	2 BEDROOM	72.6 sq.m.
FLAT NO. 5	1 BEDROOM	51.0 sq.m.
FLAT NO. 6	1 BEDROOM	55.4 sq.m.
FLAT NO. 7	1 BEDROOM	50.5 sq.m.
FLAT NO. 8	1 BEDROOM	62.2 sq.m.

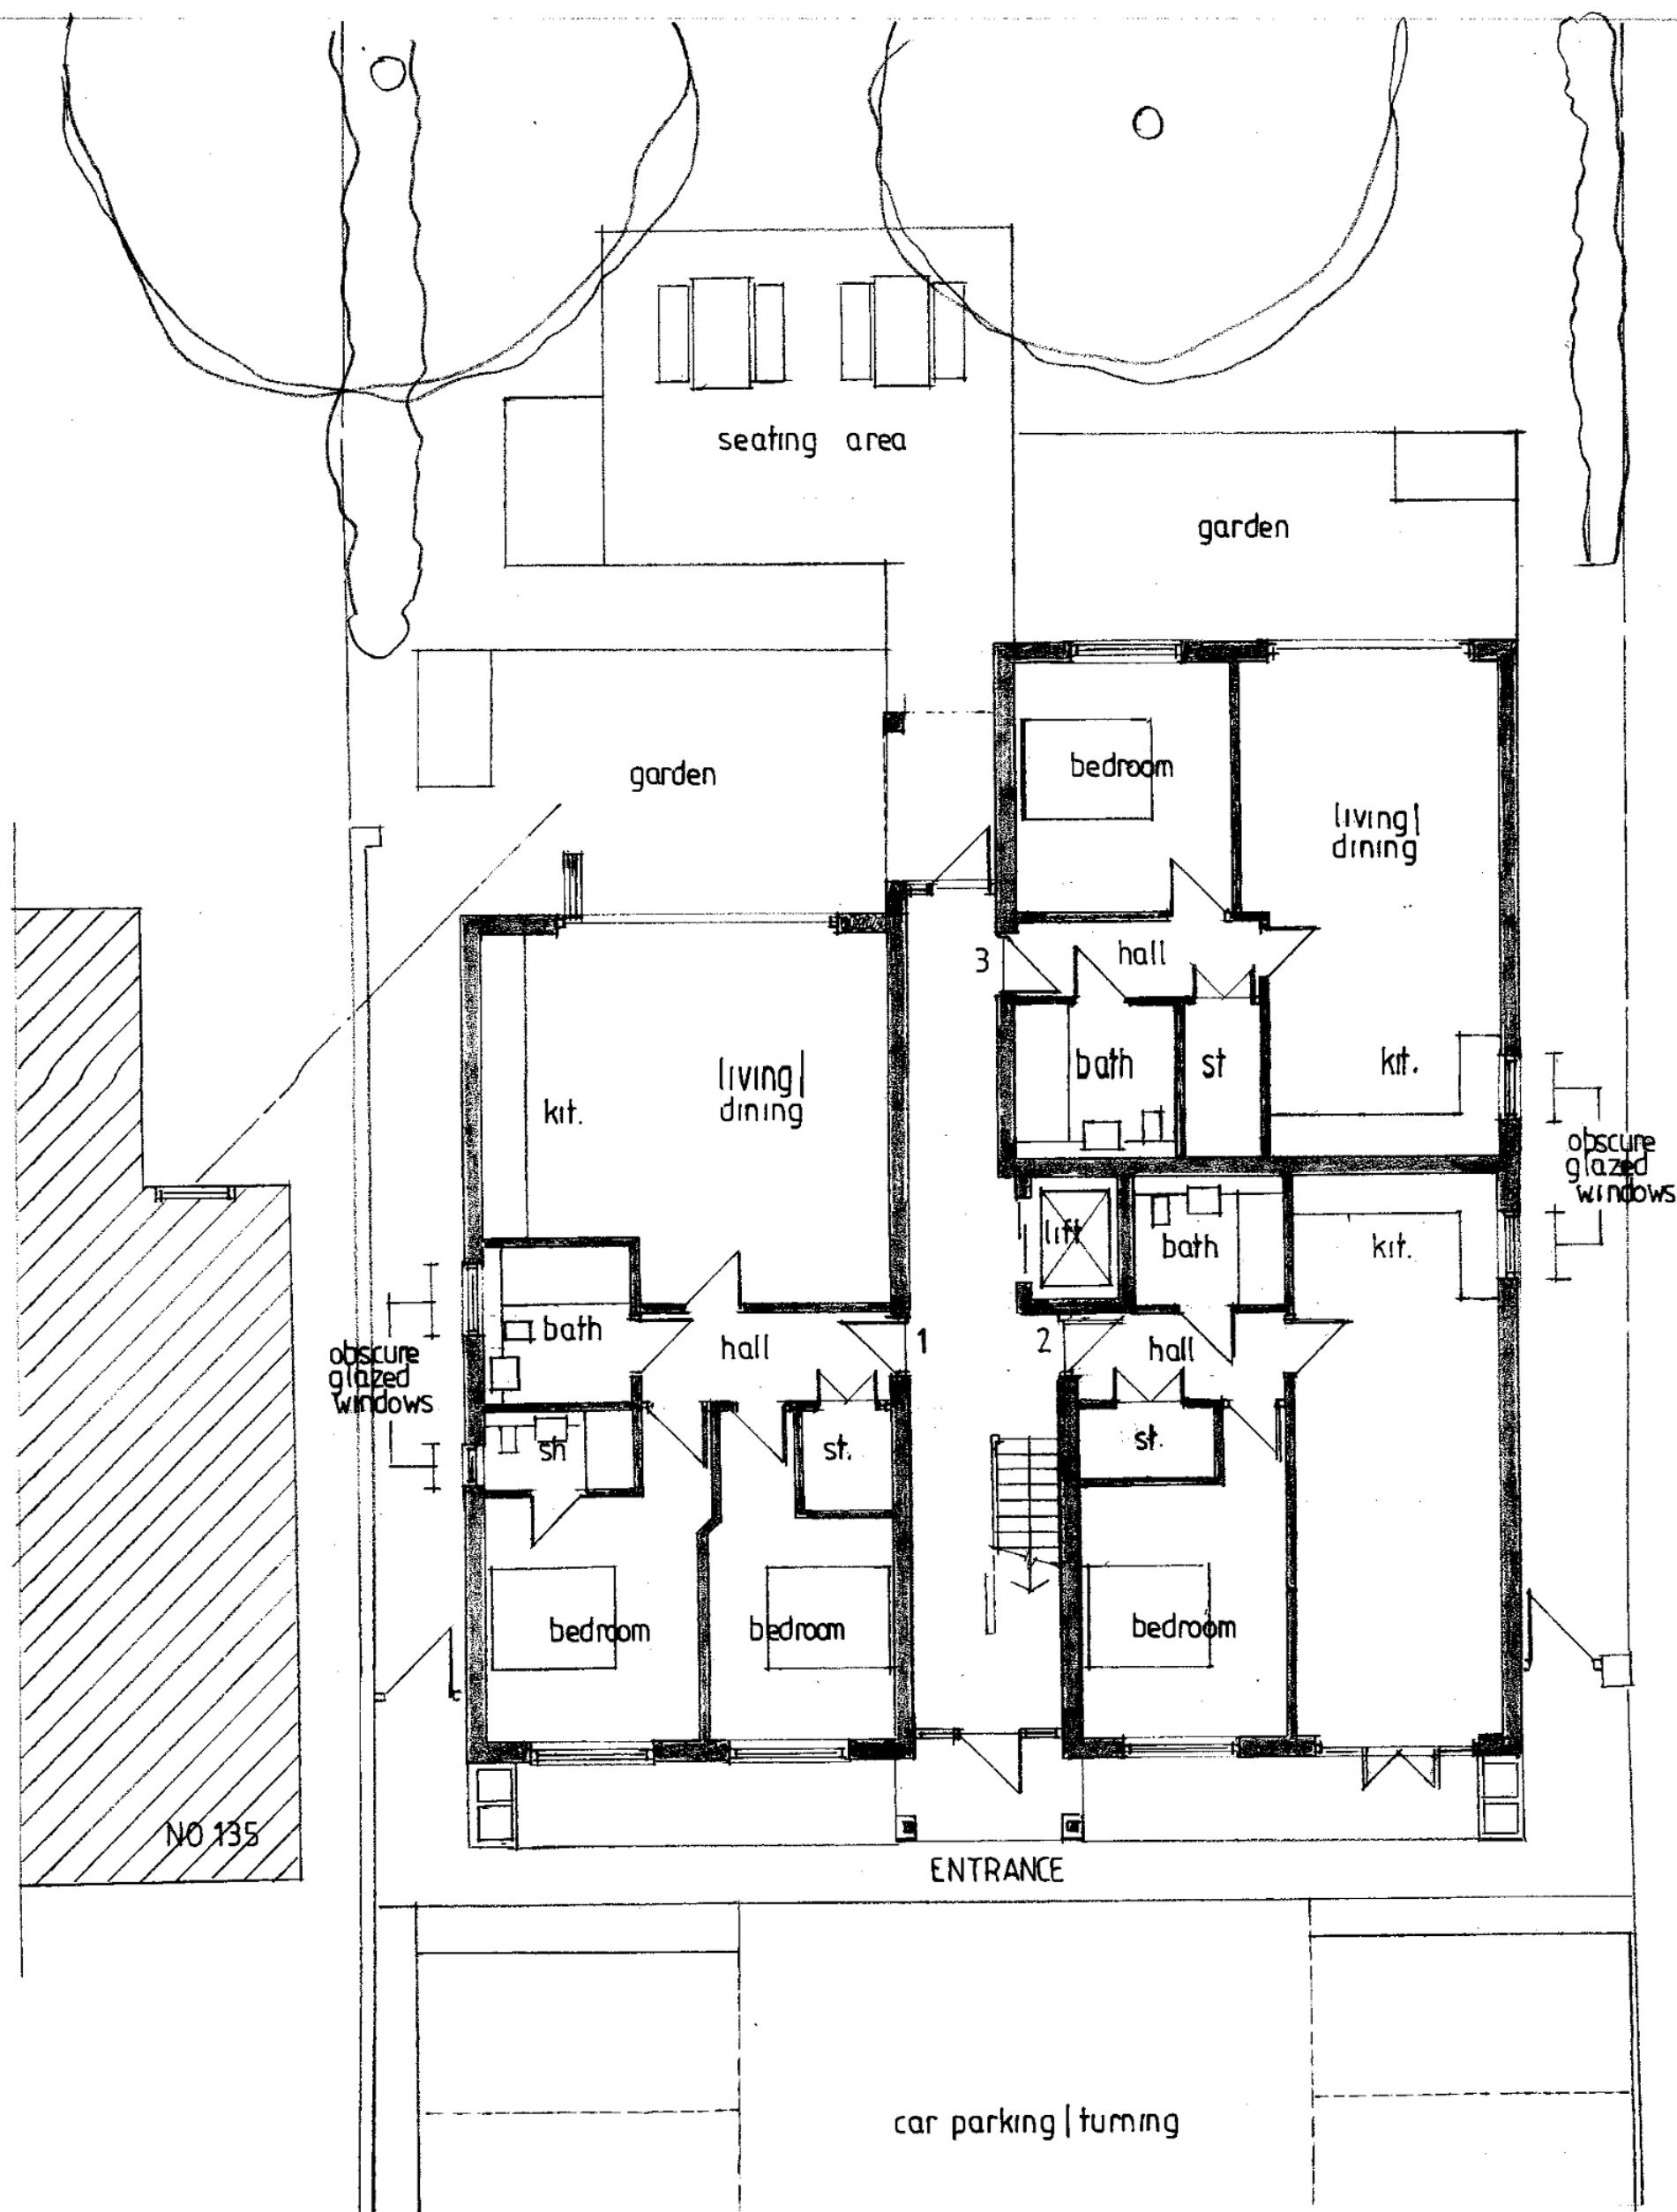

GROUND FLOOR | PART SITE PLAN

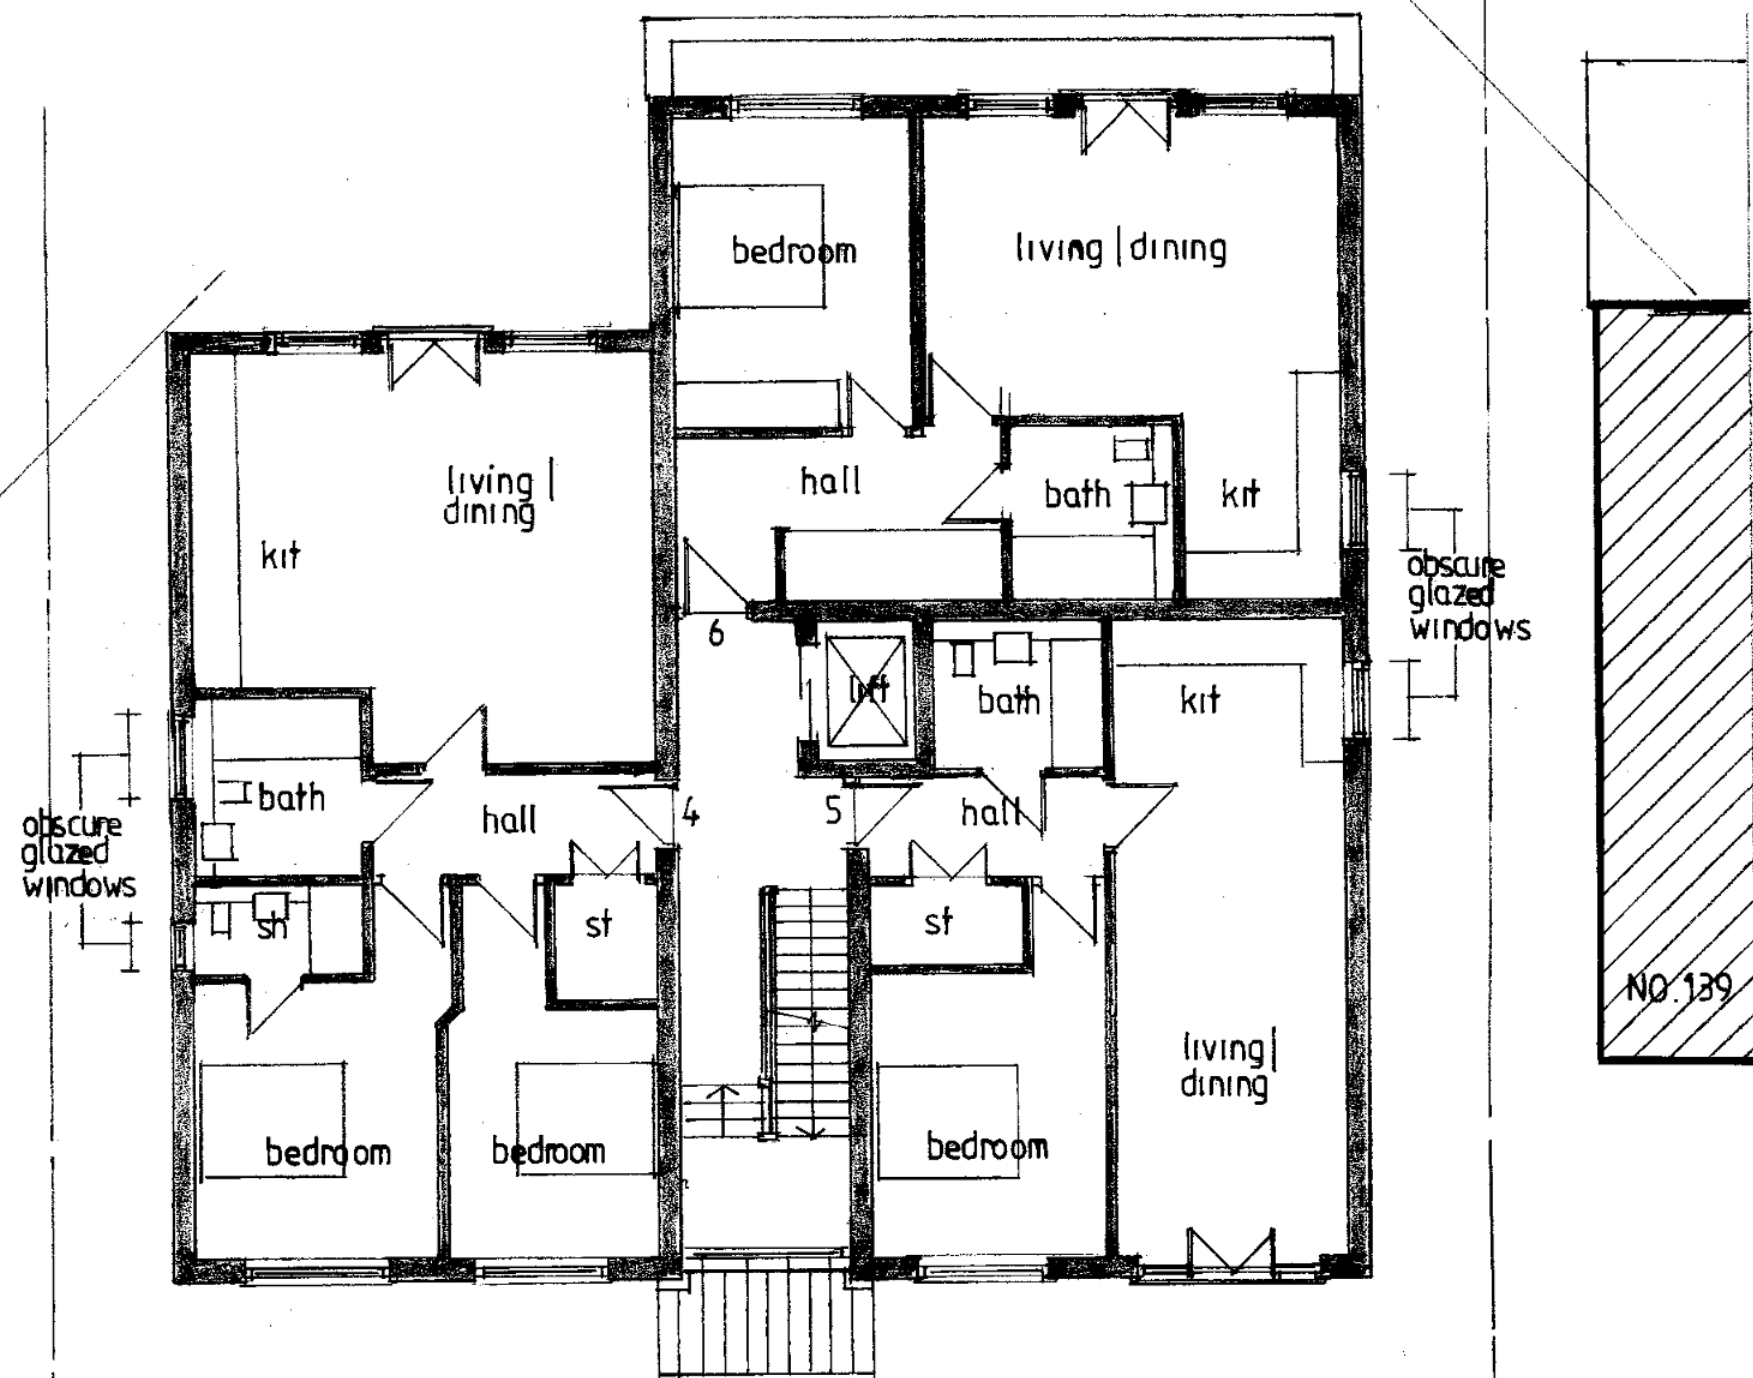

FIRST FLOOR PLAN

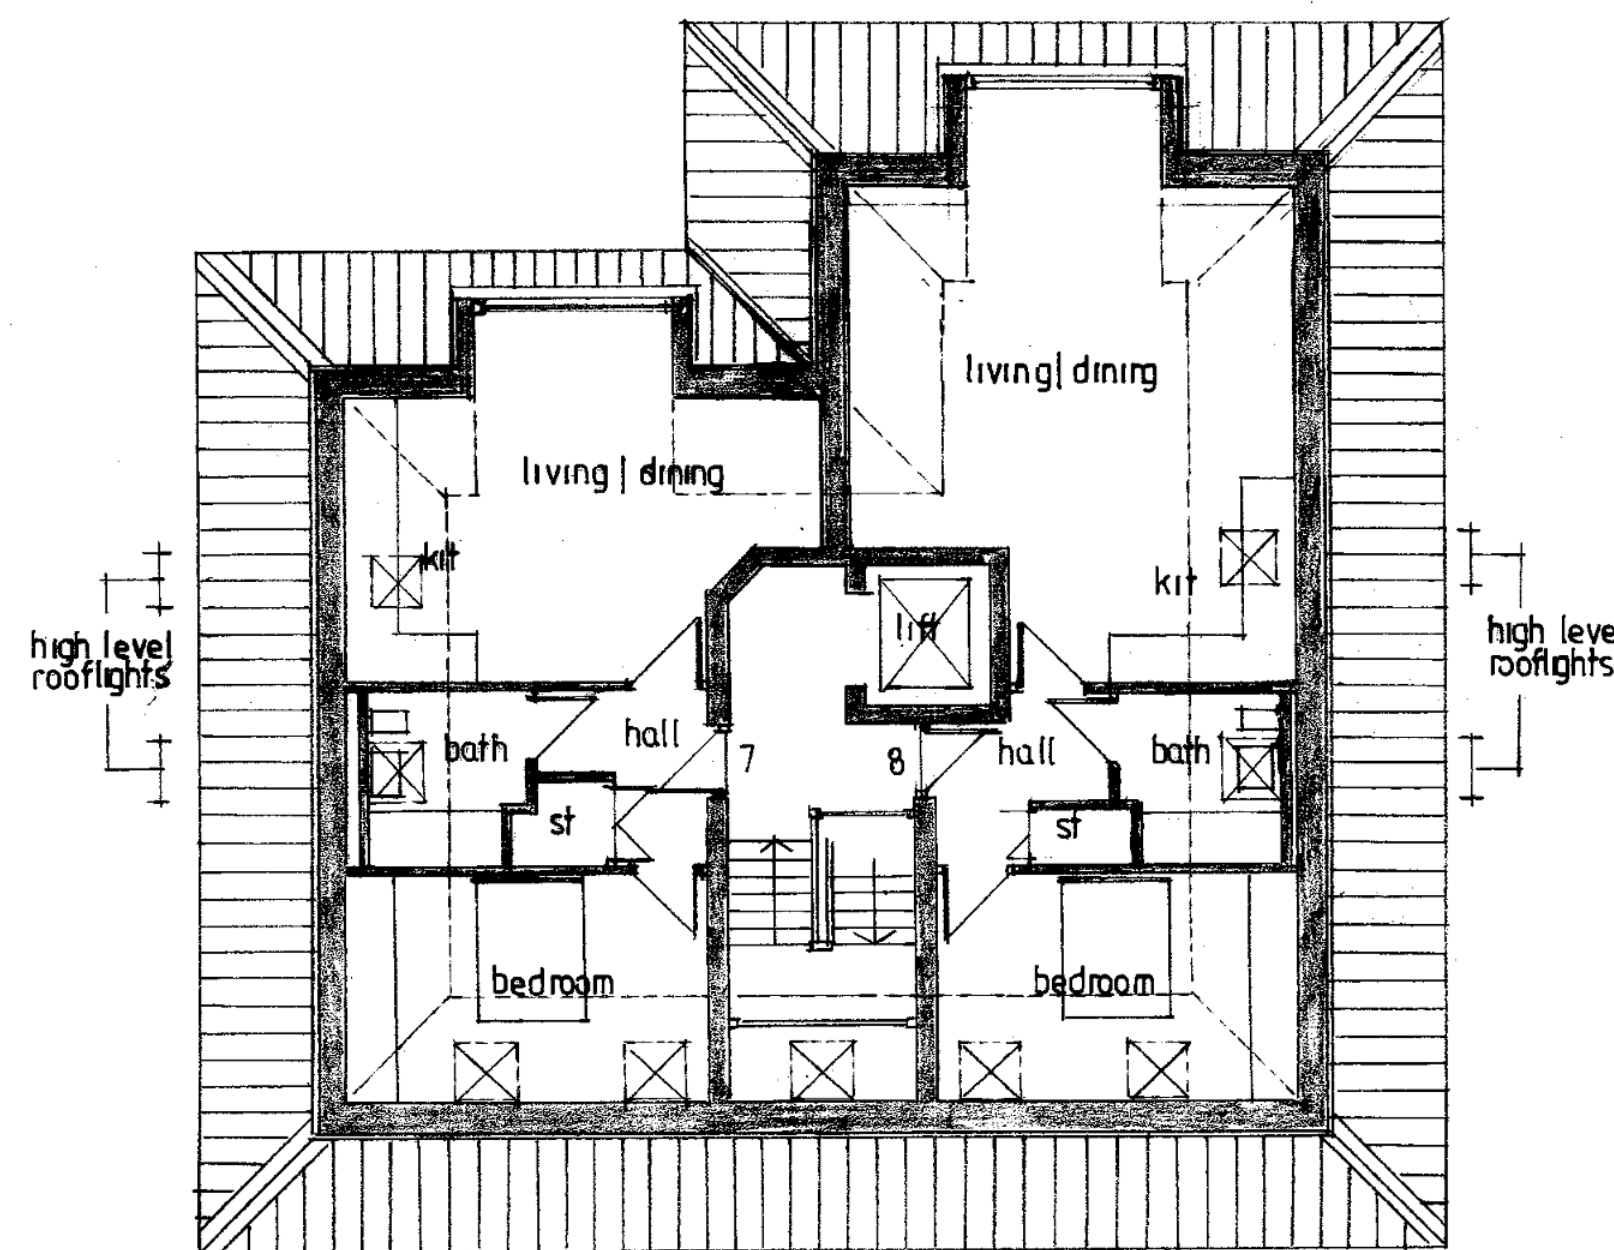

ATTIC LEVEL PLAN

homeplans

Church Gardens, Church Hill, Harefield, Middlesex UB9 6DU

T: 01895 822488
E: patrick@homeplansharefield.com
W: www.homeplansharefield.com



CLIENT: FORTY LANE DEVELOPMENTS

PROJECT: 137 SWAKELEYS ROAD
ICKENHAM

TITLE: DESIGN PROPOSAL
FLOOR PLANS & ELEVATIONS

DRG NO:
2110 | 1

DATE:
MAR. 2020

SCALE:
1:100 AT A1

DRAWN:

A

