





FRONT VIEW

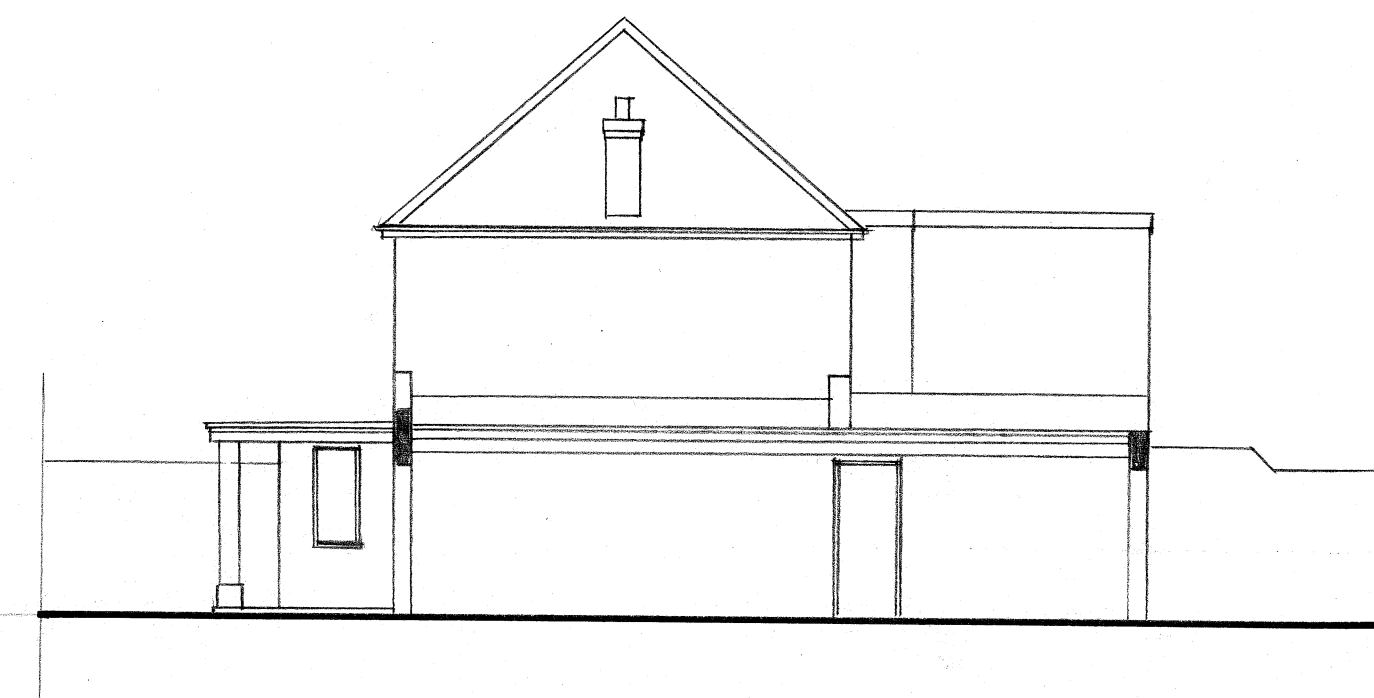


SIDE VIEW TO NO.139



REAR VIEW

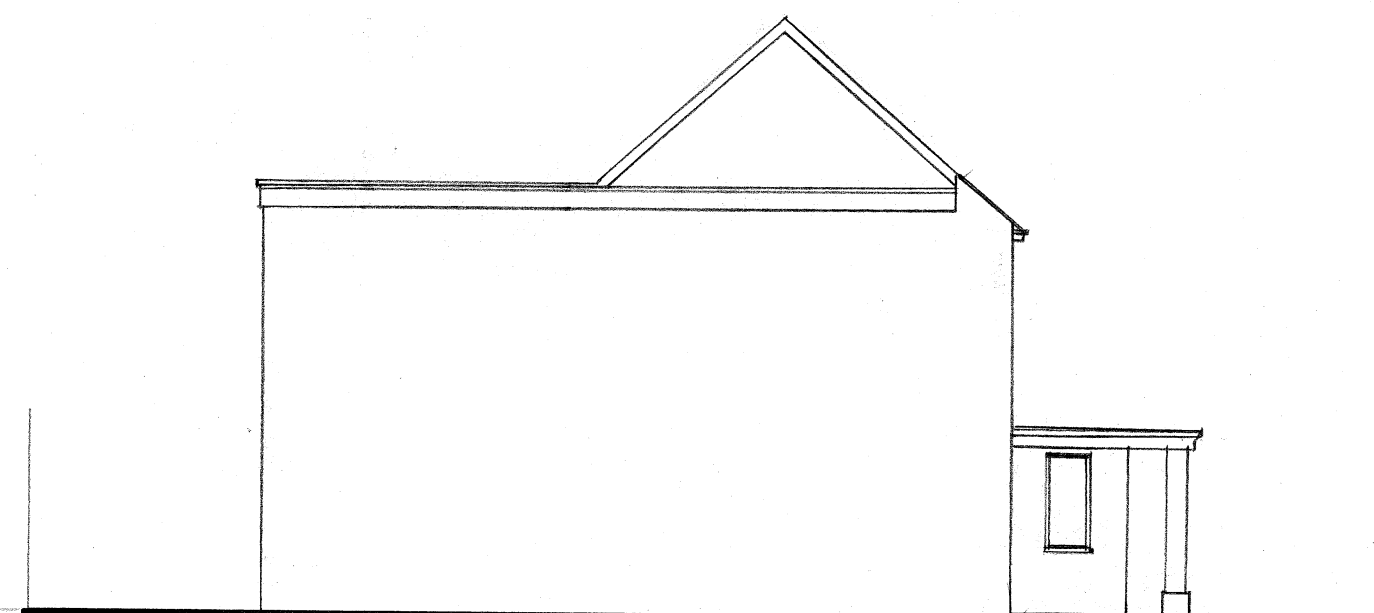


SIDE VIEW TO NO.135

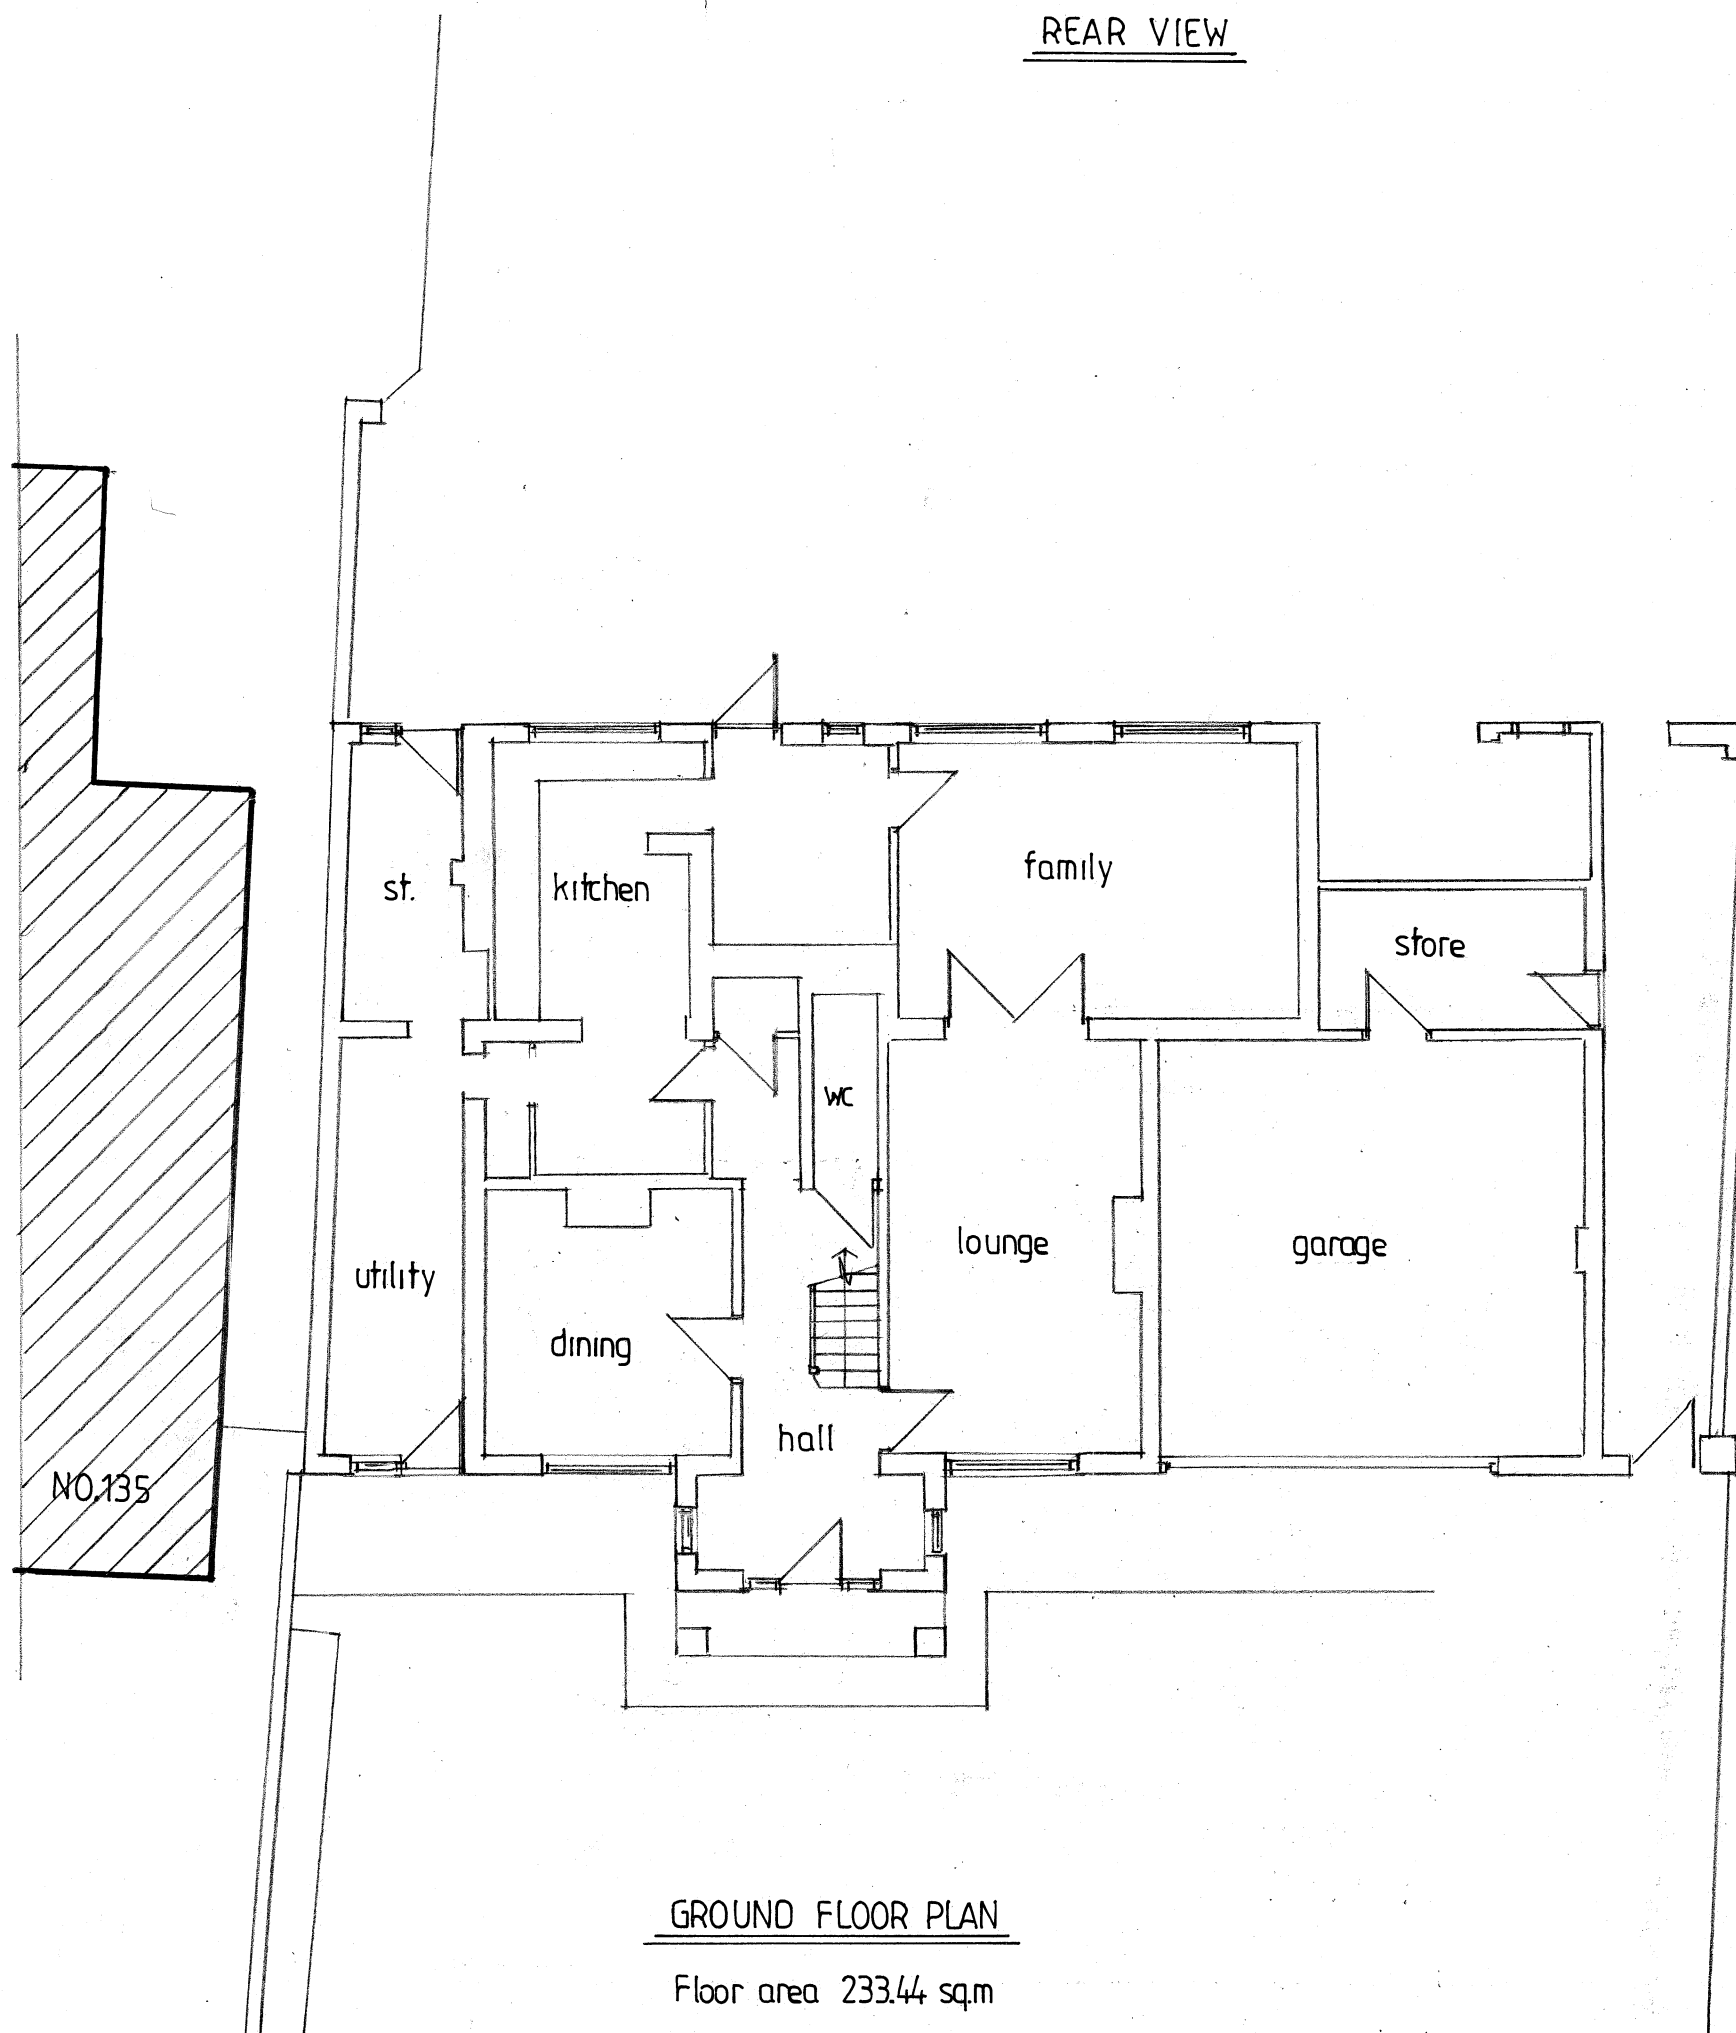


GROUND FLOOR PLAN

Floor area 233.44 sqm

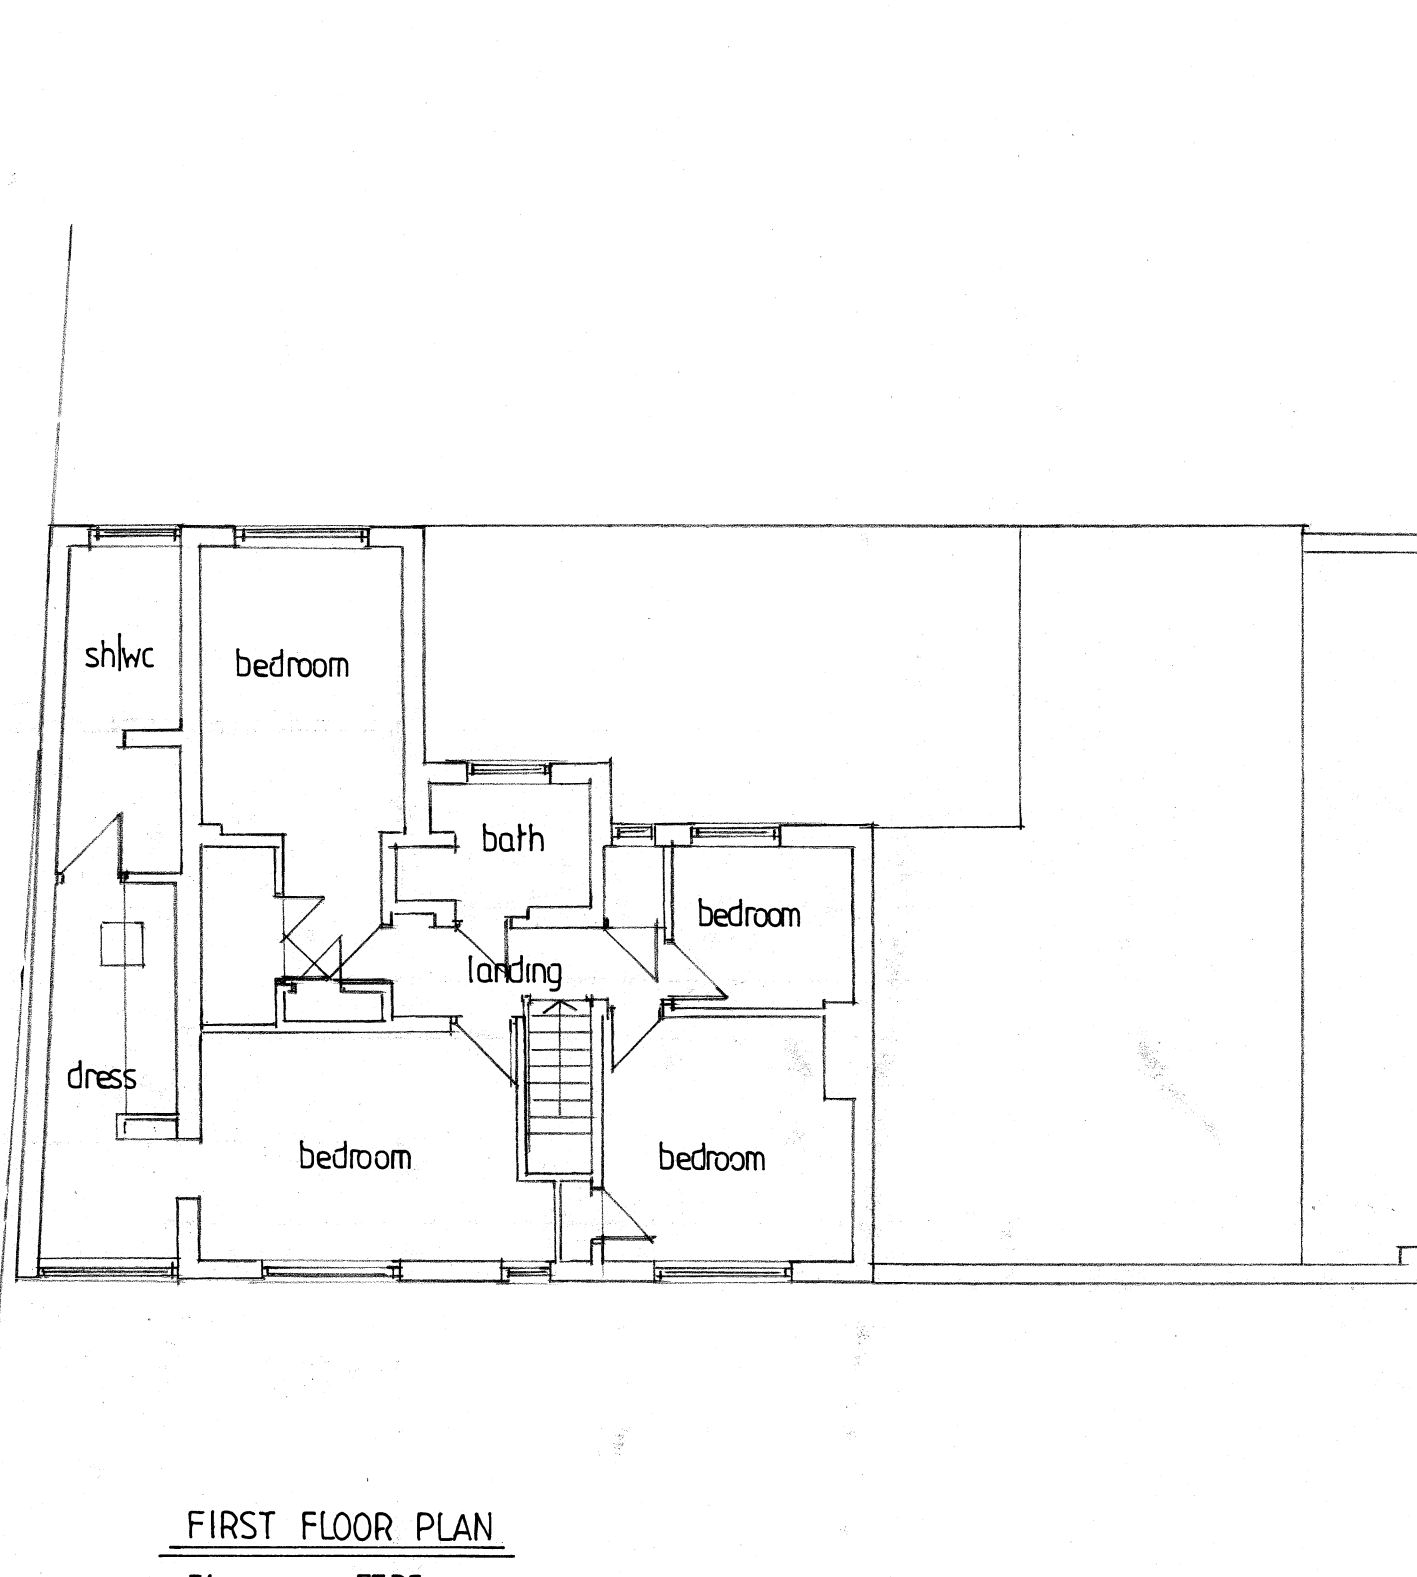


FIRST FLOOR PLAN

Floor area 77.35sqm.

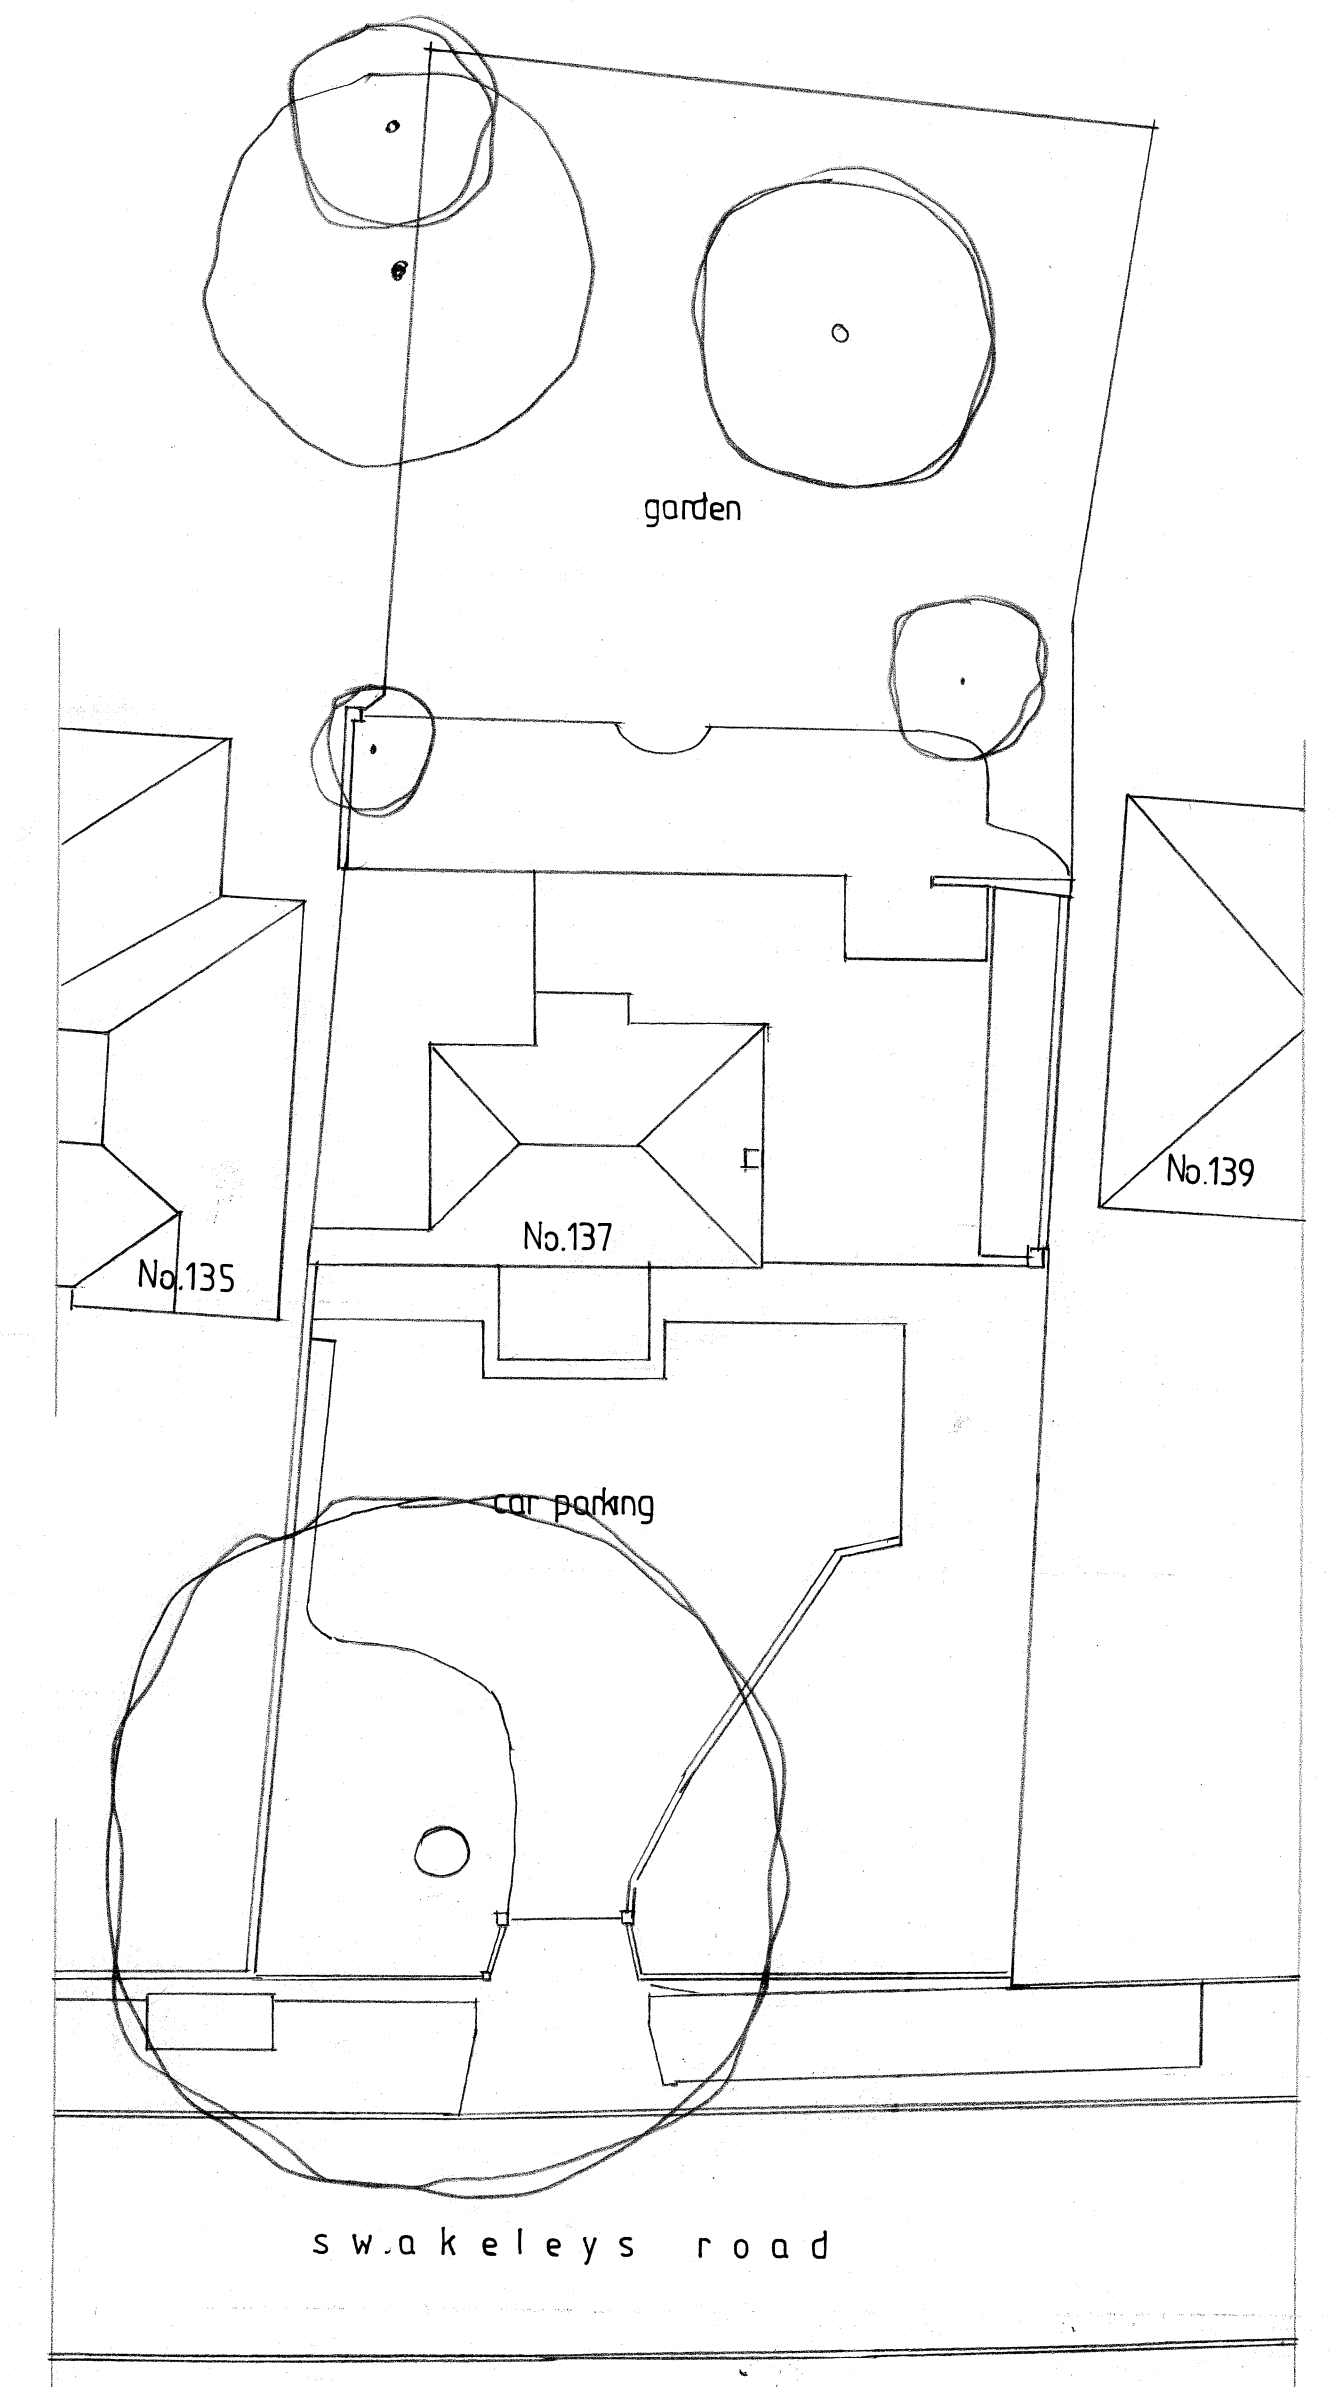

SITE PLAN 1:200

 

homeplans

Church Gardens, Church Hill, Harefield, Middlesex UB9 6DU

T: 01895 822488
E: patrick@homeplansharefield.com
W: www.homeplansharefield.com



CLIENT: FORTY LANE DEVELOPMENTS

PROJECT: 137 SWAKELEYS ROAD
ICKENHAM

TITLE: EXISTING BUILDING
FLOOR PLANS & ELEVATIONS

DRG NO:
2110/0

DATE:
JULY 2020

SCALE:
1:100 AT A1

DRAWN:

--	--	--	--	--	--