



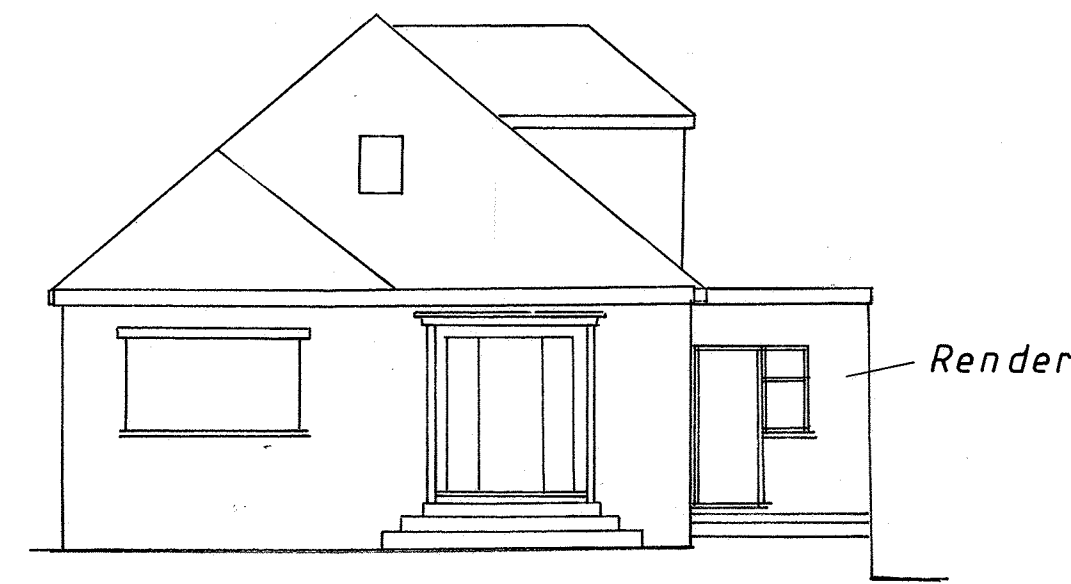


Front

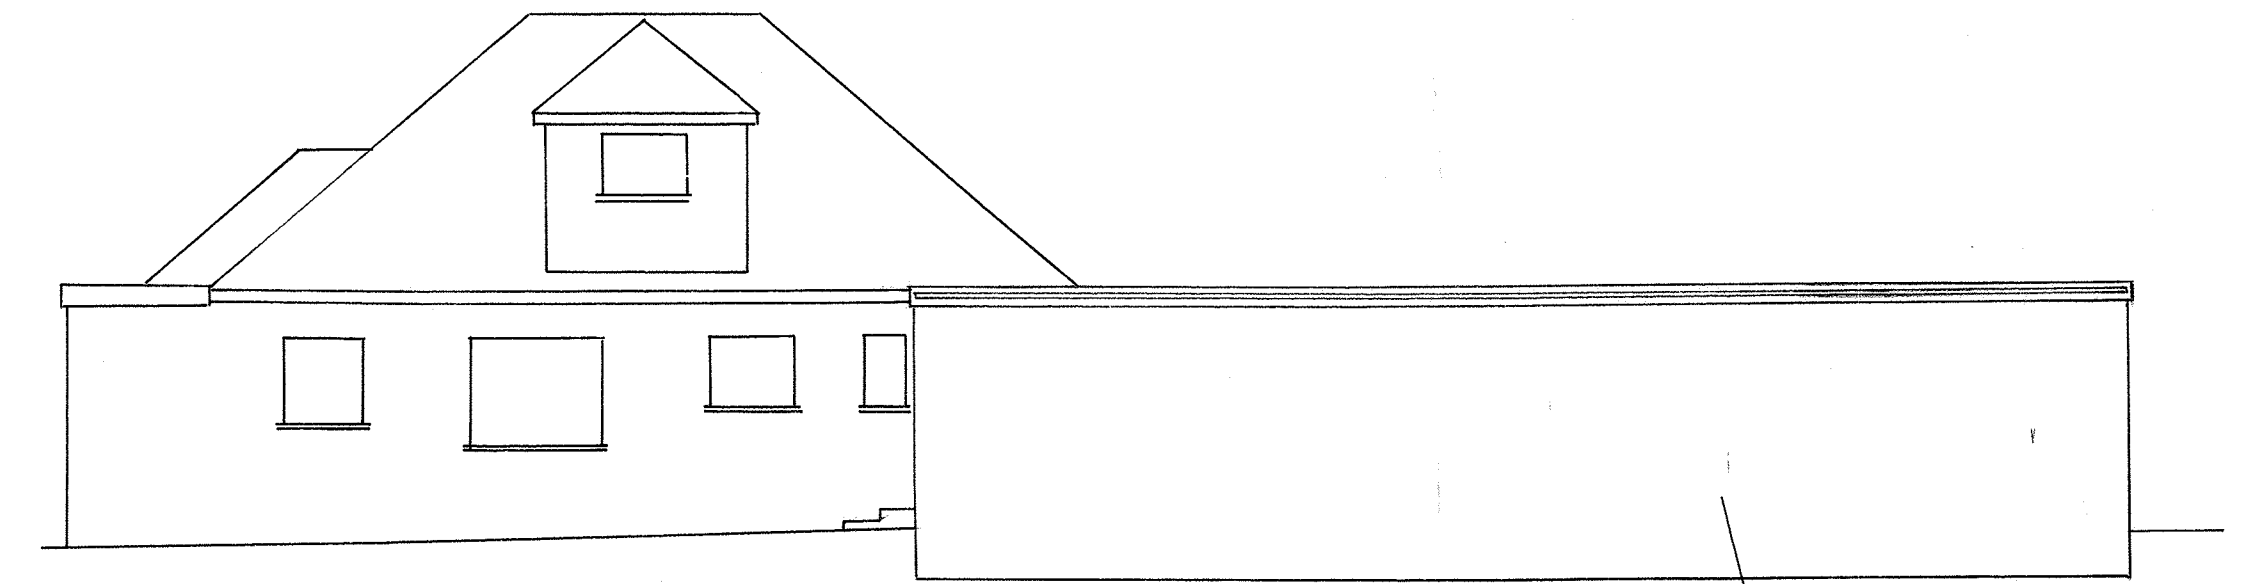


Side

Render

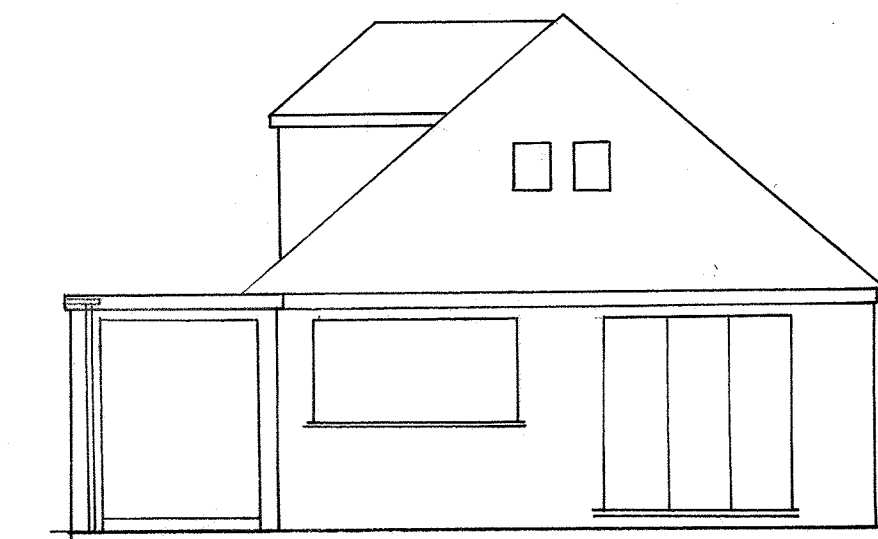


Rear

Proposed Elevations
1:100

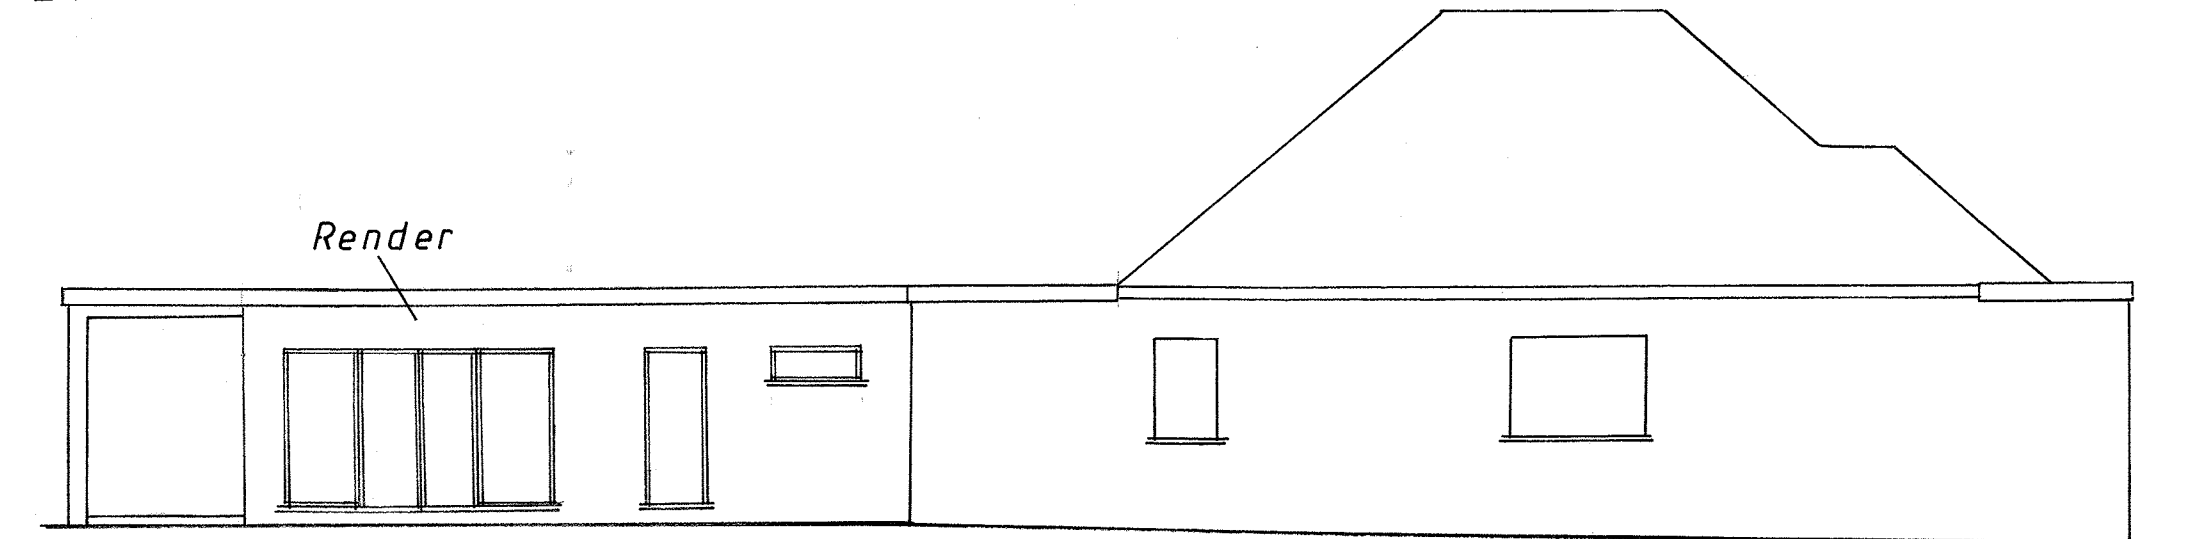


Side


Render

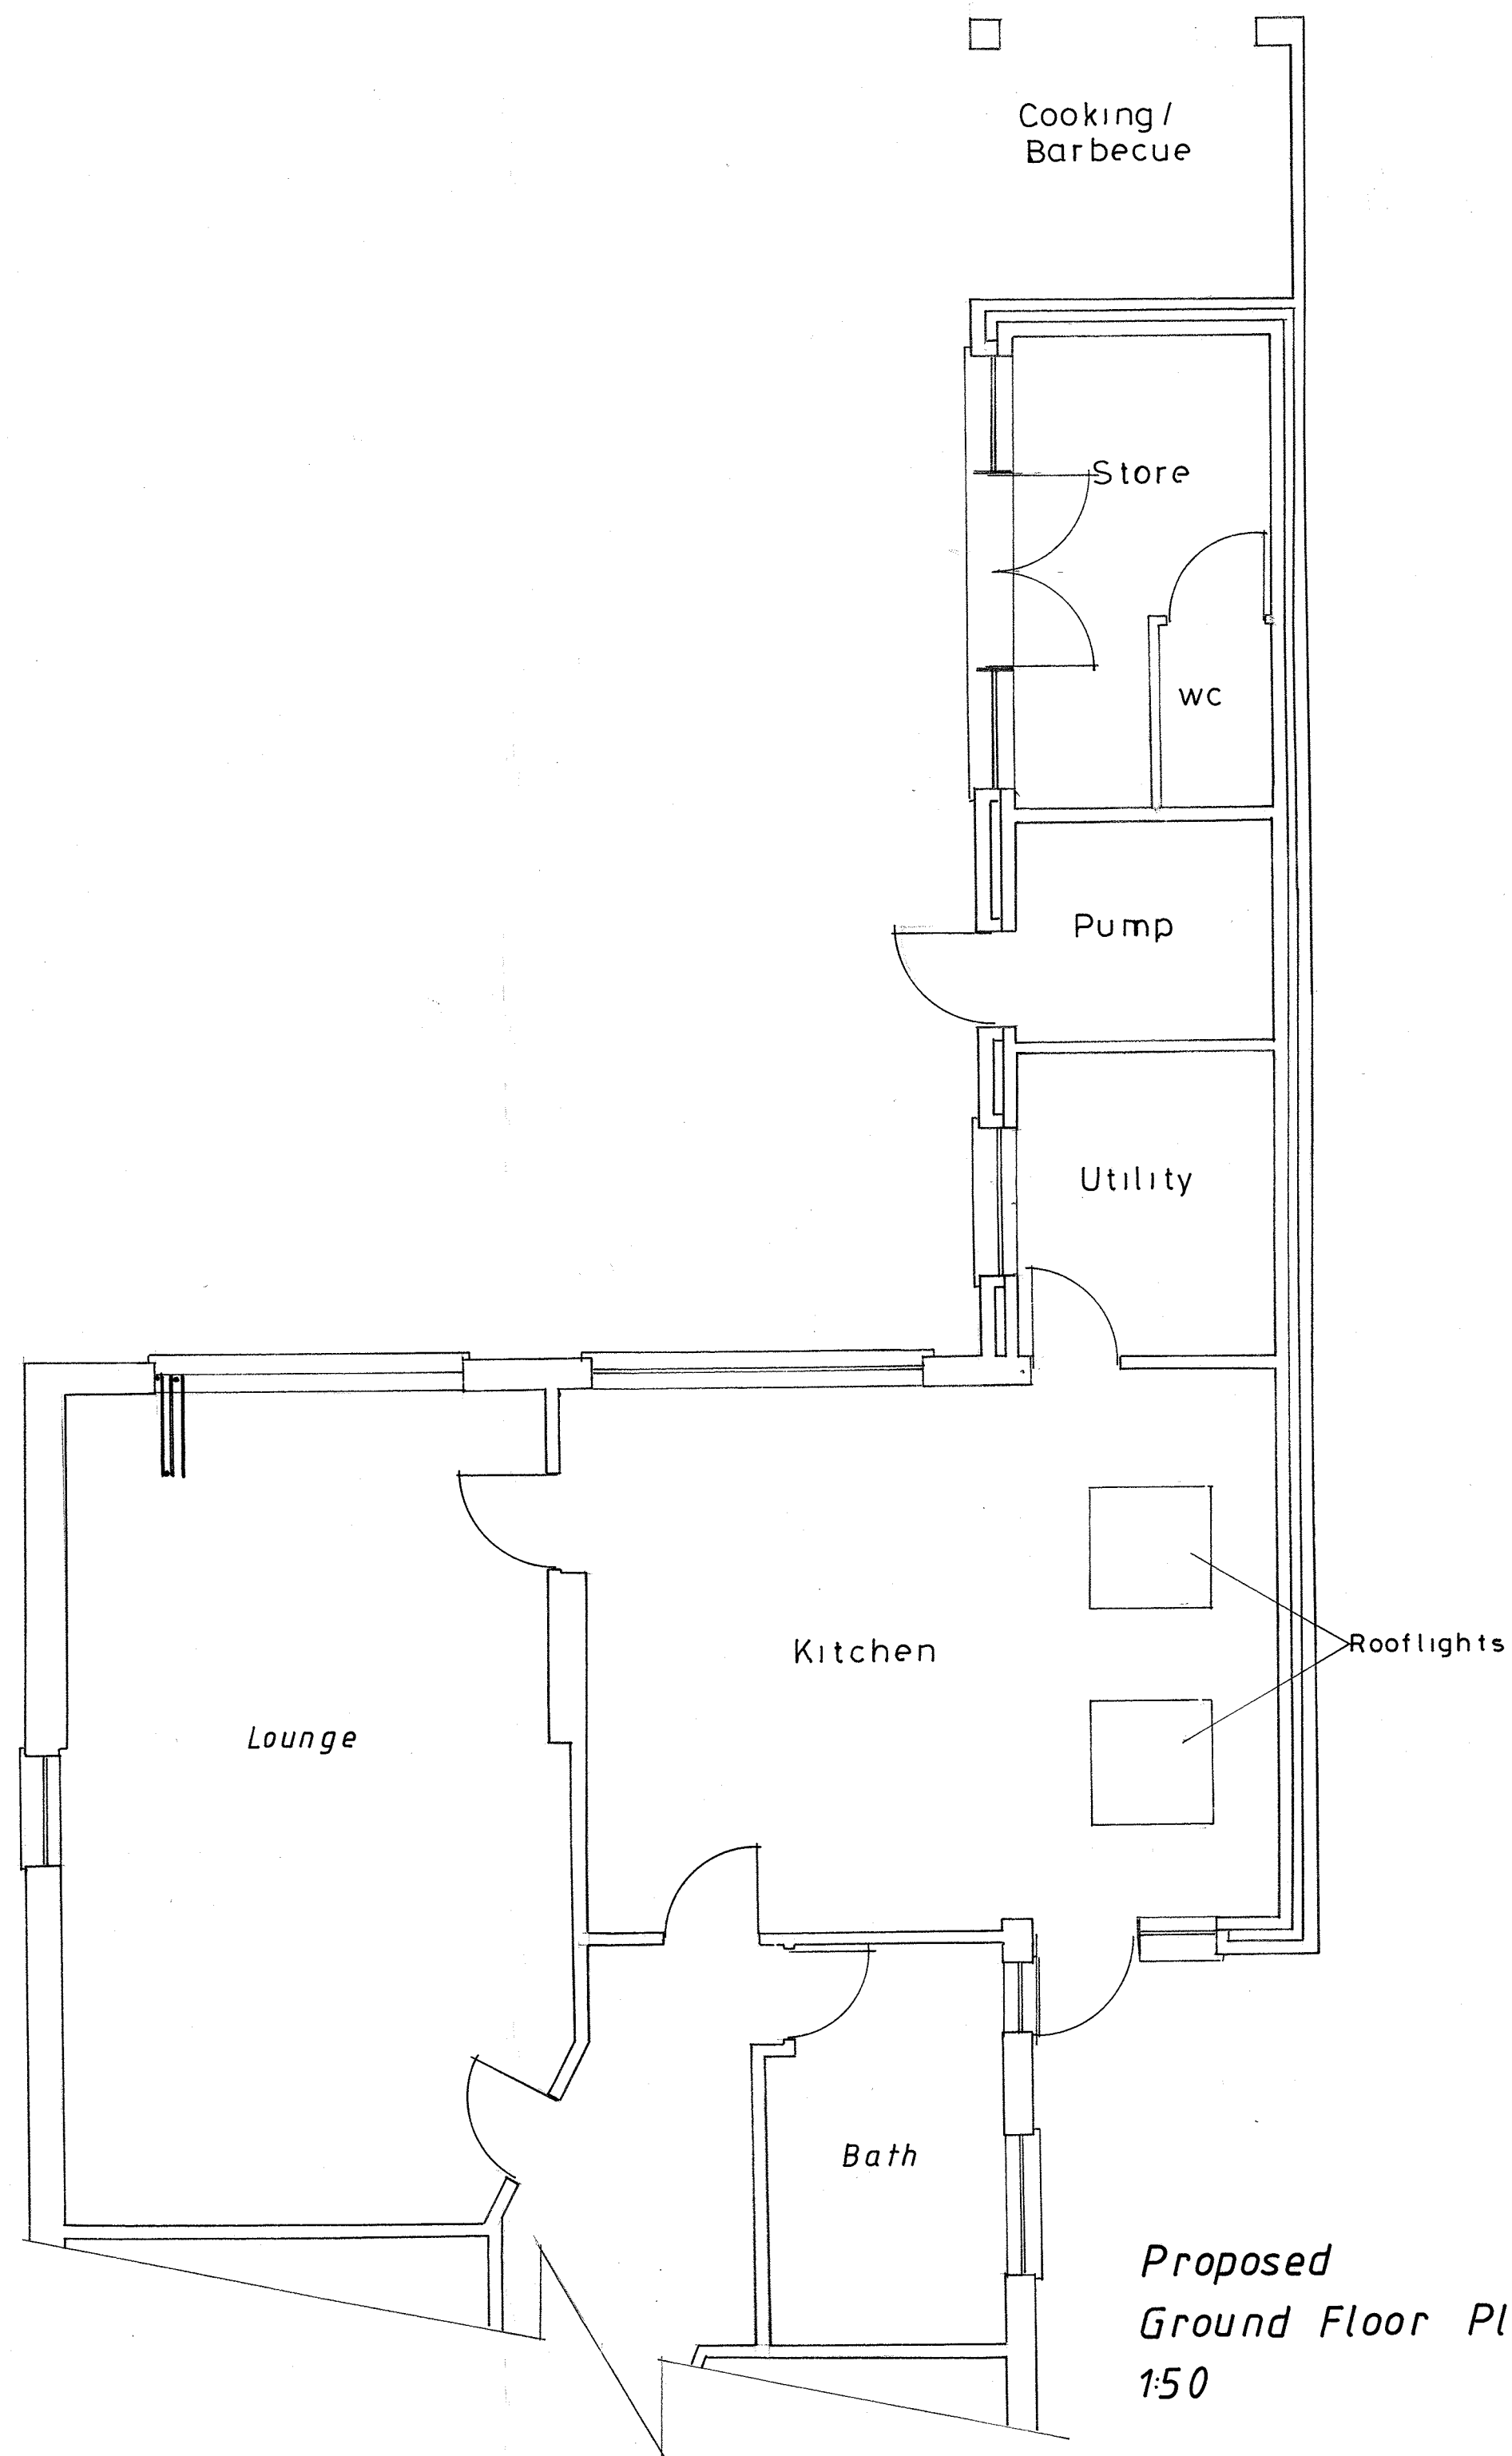

Proposed
Ground Floor Plan
1:50

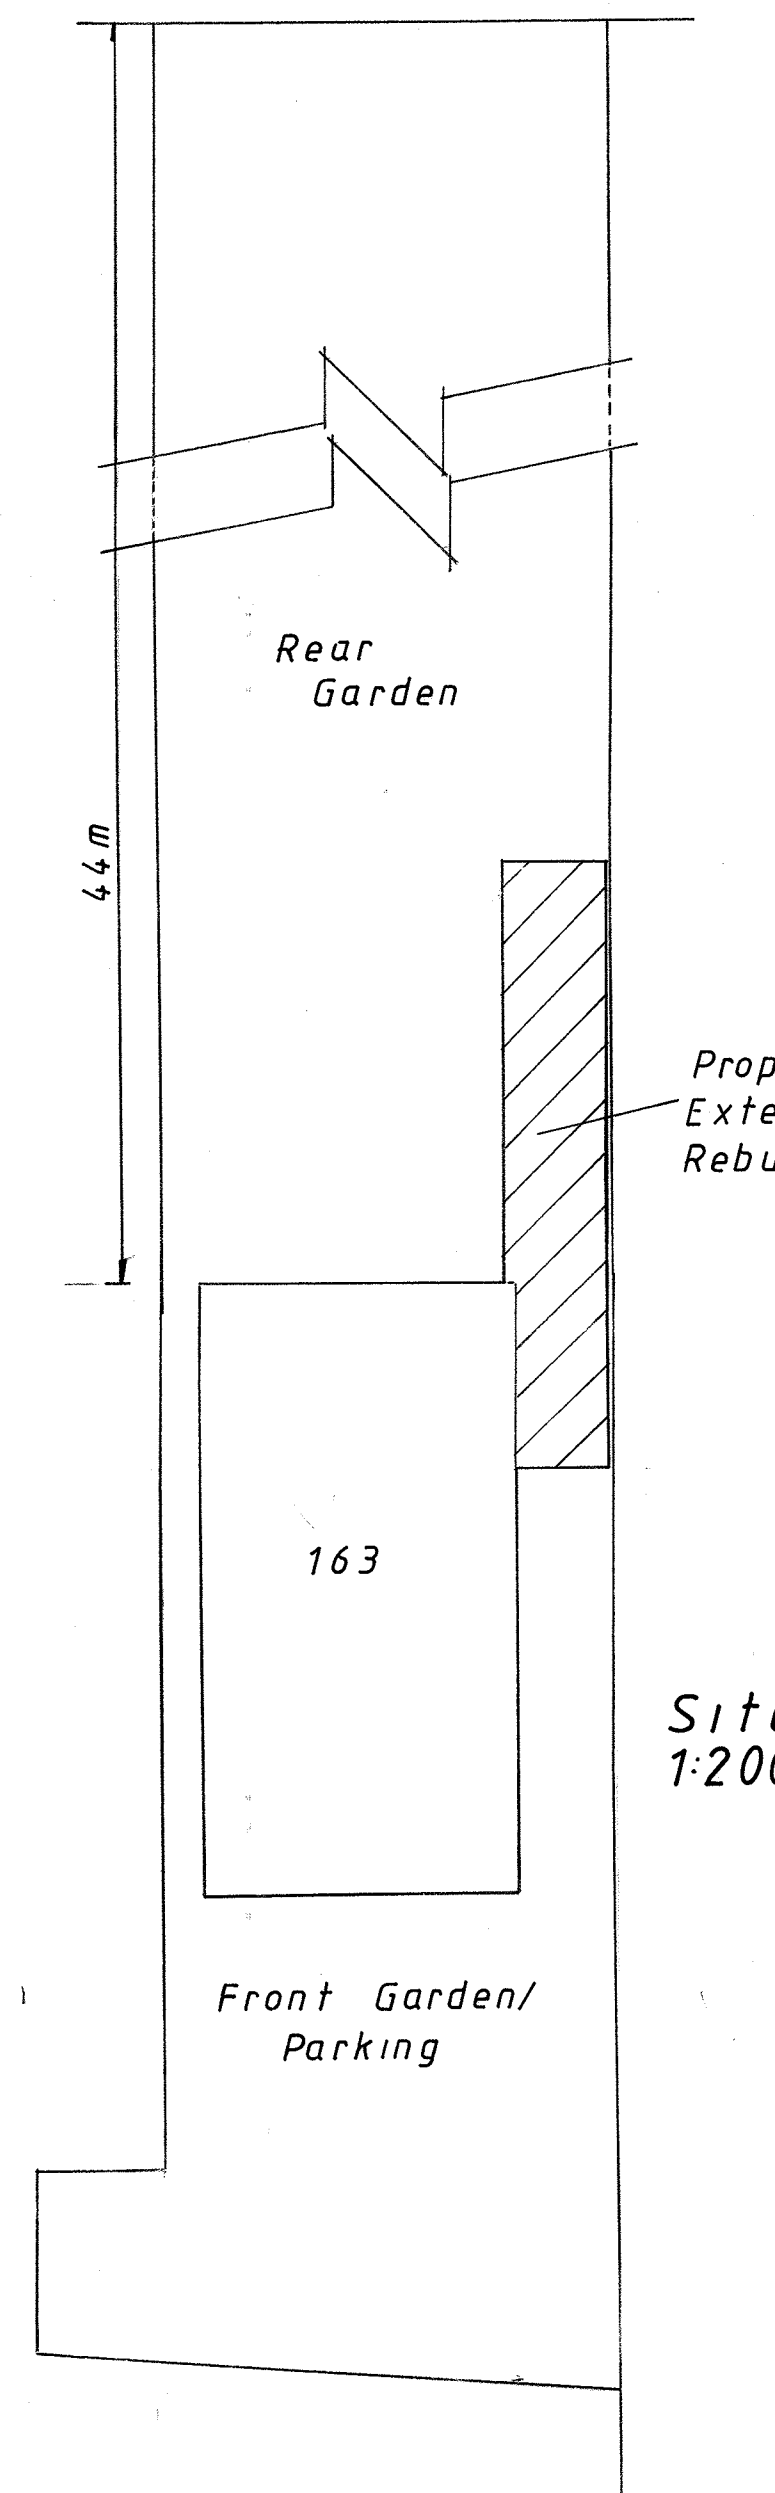

Site Plan
1:200

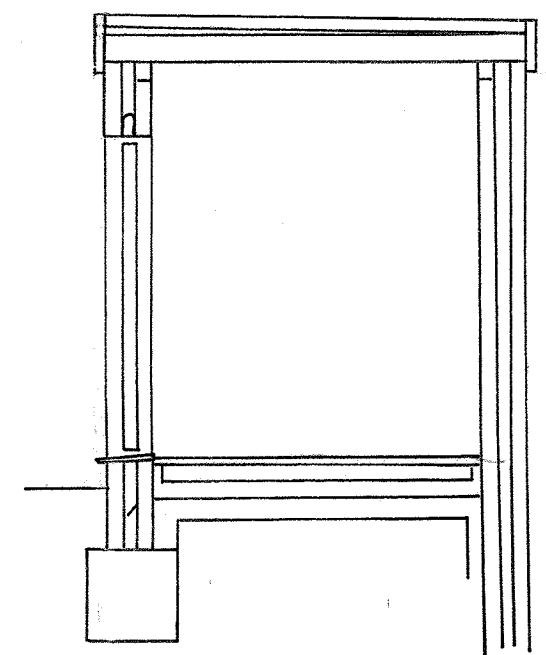

Section
1:50

Proposed Rebuilding
of Side/Rear
Extension with
Flat Roof
163, Long Lane,
Hillingdon.

Drg. No. 163LL/2

Scales

0 1 2 3m 1:50

0 1 2 3 4 5 6m 1:100

0 1 2 3 4 5 6m 1:200