



FOR CONSTRUCTION PURPOSES DO NOT SCALE FROM THIS DRAWING. ALL DIMENSIONS TO BE CHECKED ON SITE. ANY DISCREPANCIES MUST BE REPORTED TO THE ARCHITECT FOR VERIFICATION PRIOR TO COMMENCEMENT OF THE EFFECTED WORKS. IF IN DOUBT ASK. THIS DRAWING IS COPYRIGHT.

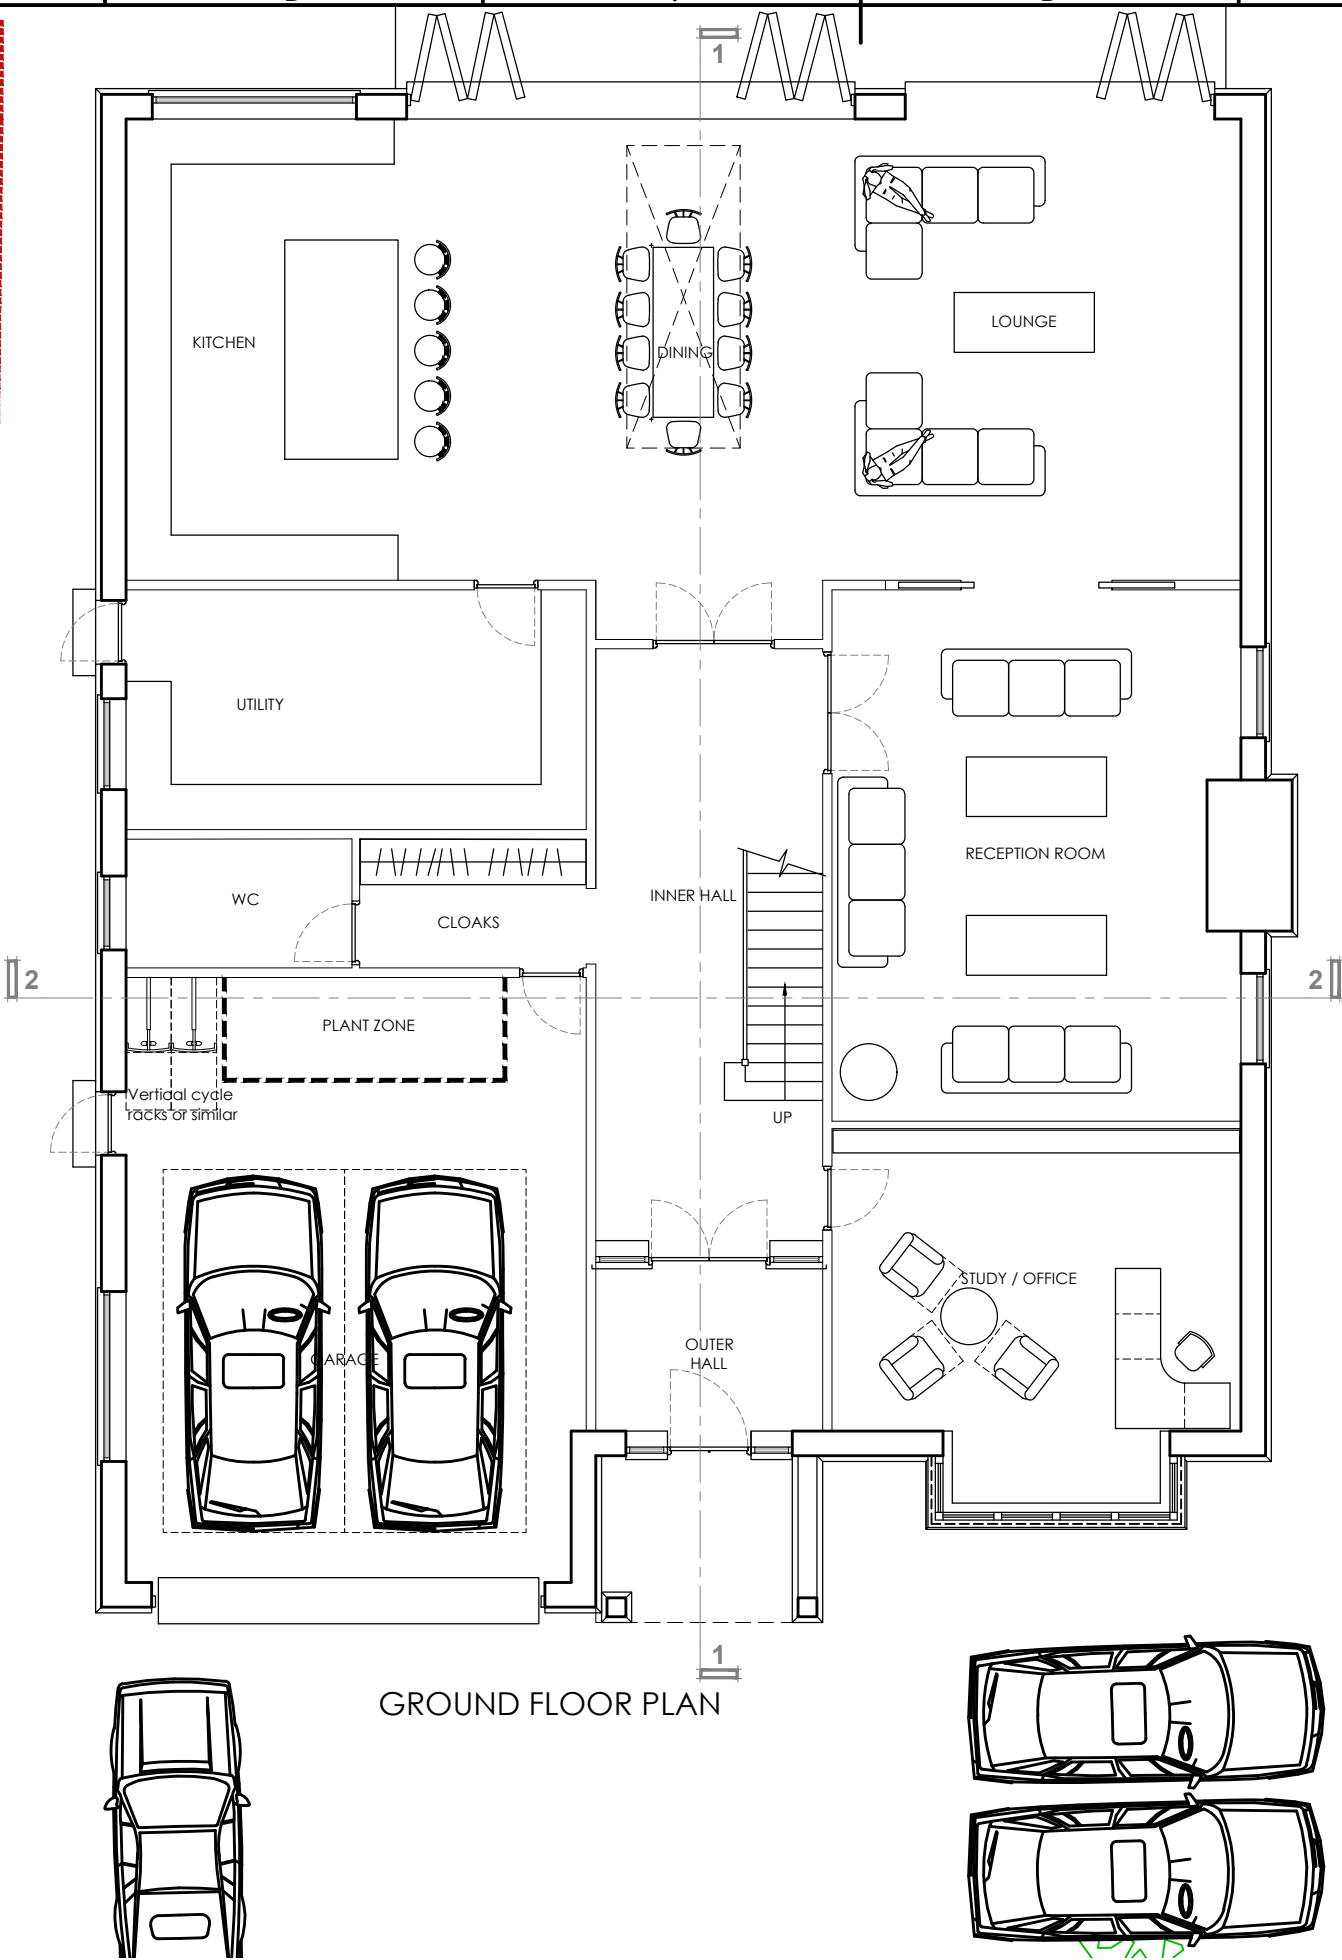

GROUND FLOOR PLAN

Rev No	Date	Revision note
P1	12th May '22	Preliminary issue.
P2	07th June '22	Section reference lines added
P3	31st Oct '22	External steps added
P4	28th Nov '22	Bay window added

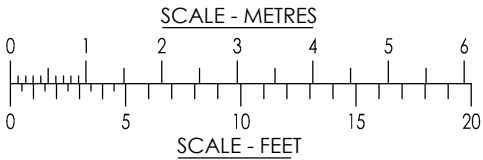

jpb
architects

BROOK HOUSE
54A COWLEY MILL ROAD
UXBRIDGE UB8 2FX
TEL: (01895) 272 446
FAX: (01895) 272 483
EMAIL: admin@jpbarchitects.co.uk

JOB TITLE

29 THE AVENUE
ICKENHAM
UXBRIDGE UB10 8NR

DRG TITLE

NEW DWELLING - GROUND FLOOR PLAN

SCALE

1: 100 @ A3

DATE

OCT 2021

JOB NO.

11055

DRG NO.

131

REV

P4