

FOR CONSTRUCTION PURPOSES DO NOT SCALE FROM THIS DRAWING.
ALL DIMENSIONS TO BE CHECKED ON SITE. ANY DISCREPANCIES MUST BE
REPORTED TO THE ARCHITECT FOR VERIFICATION PRIOR TO
COMMENCEMENT OF THE EFFECTED WORKS. IF IN DOUBT ASK - THIS
DRAWING IS COPYRIGHT

Rev No	Date	Revision note
P1	12th May '22	Preliminary issue.
P2	07th June '22	Section reference lines added, layout revised
P3	13th July '22	Amended to current scheme proposal
P4	28th Nov '22	Bay window added

A


B

C


D

E


F

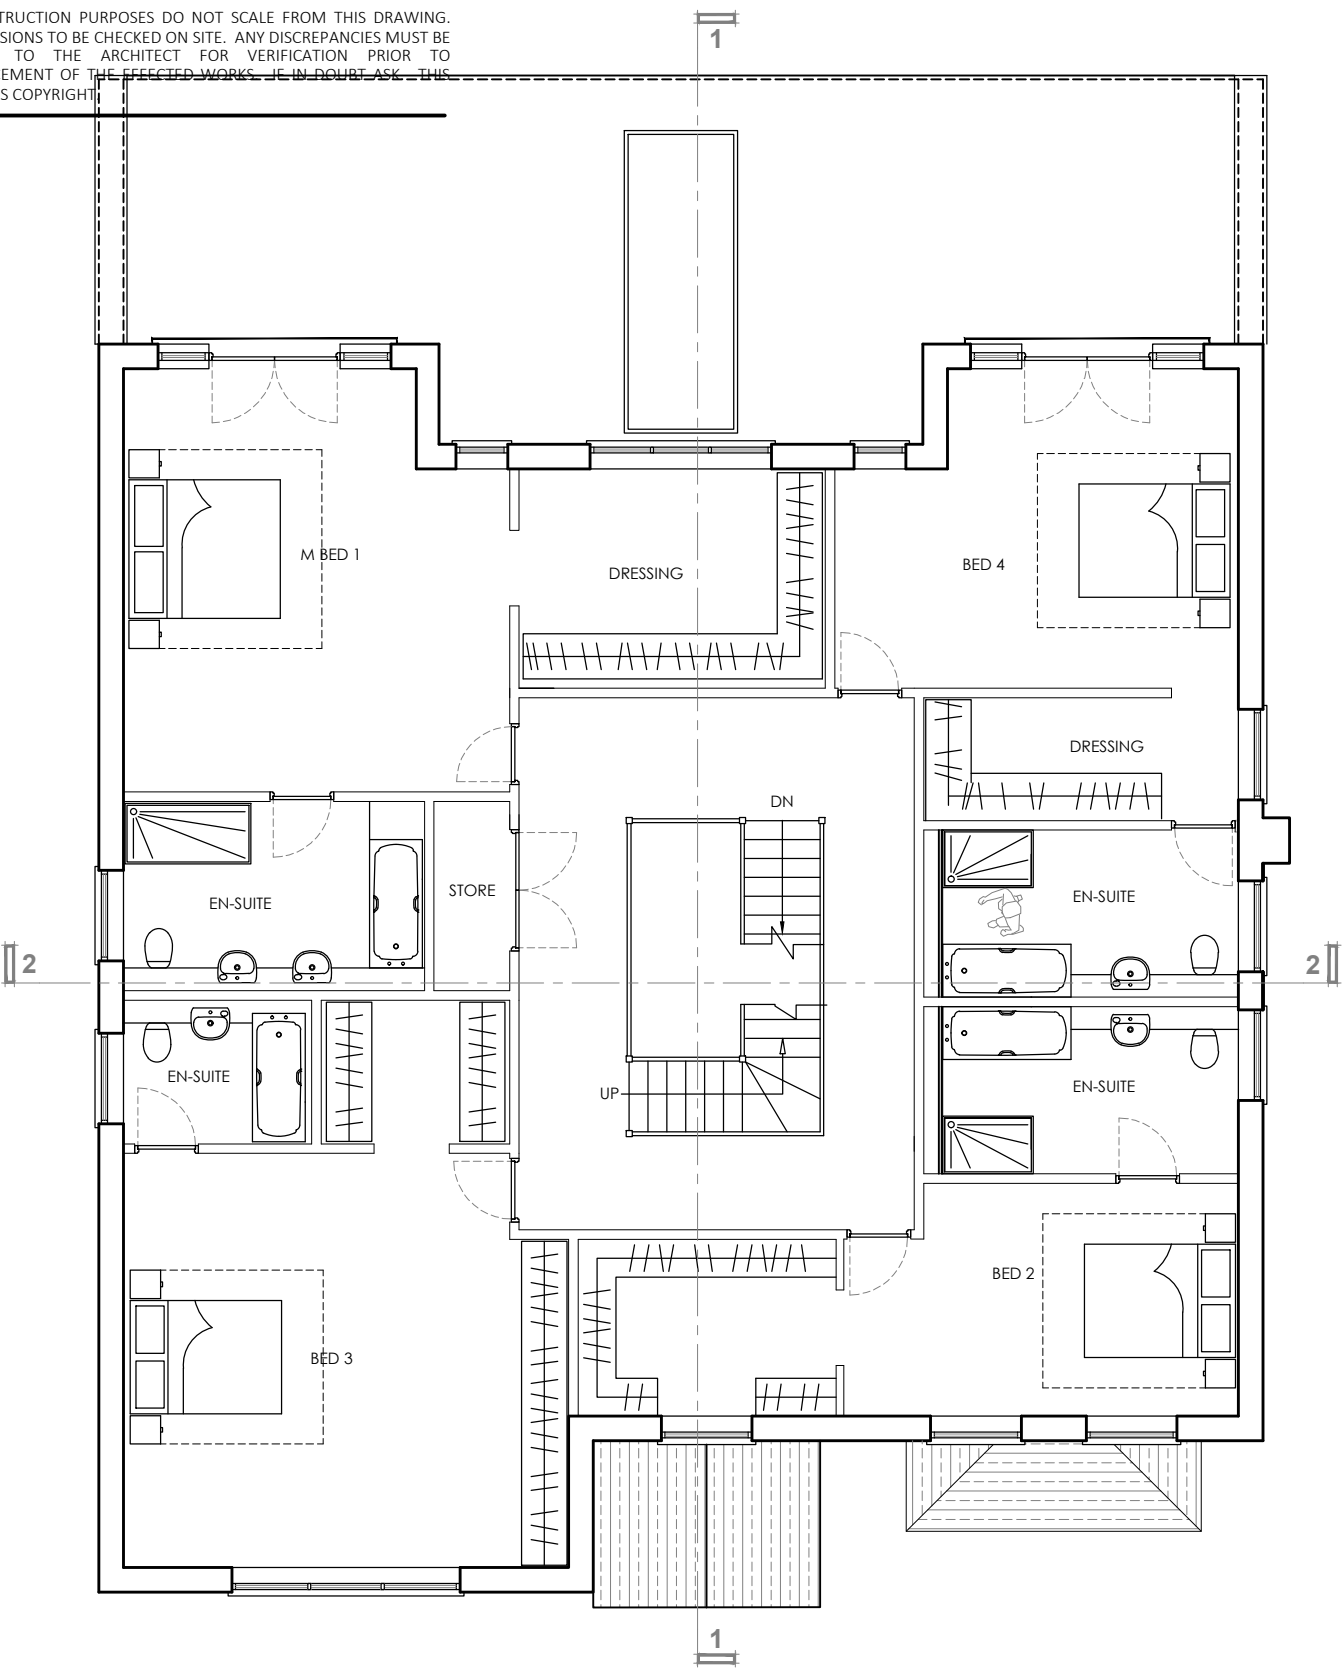

FIRST FLOOR PLAN

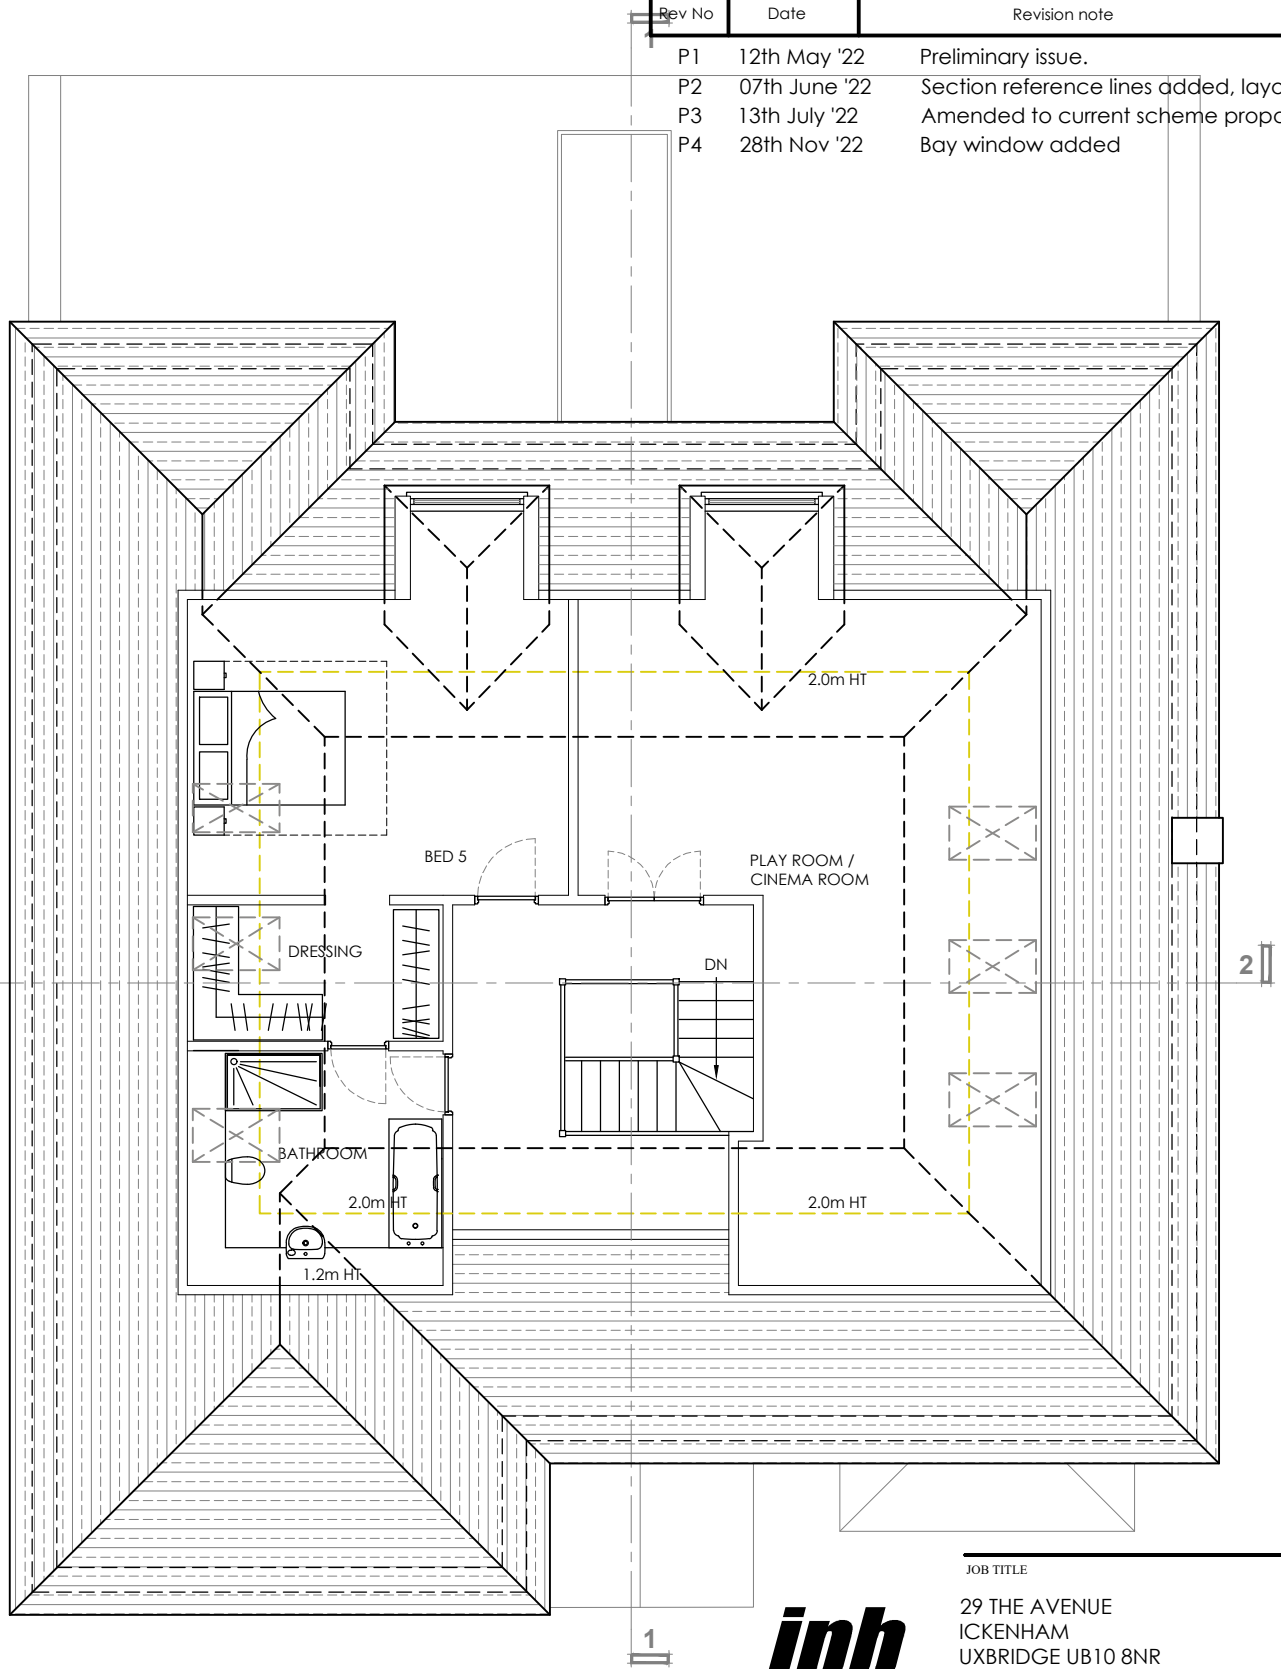

LOFT PLAN

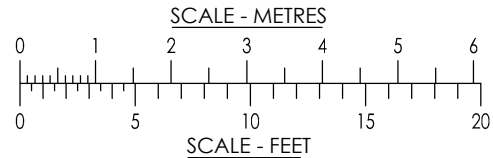

BROOK HOUSE
34A COWLEY MILL ROAD
UXBRIDGE UB8 2FX
TEL: (01895) 272 446
FAX: (01895) 272 483
EMAIL: admin@jpbarchitects.co.uk

JOB TITLE		
29 THE AVENUE ICKENHAM UXBRIDGE UB10 8NR		
DRG TITLE		
NEW DWELLING - FIRST FLOOR AND LOFT PLANS		
SCALE	DATE	
1: 100 @ A3	OCT 2021	
JOB NO.	DRG NO.	REV
11055	132	P4