

FOR CONSTRUCTION PURPOSES DO NOT SCALE FROM THIS DRAWING.
ALL DIMENSIONS TO BE CHECKED ON SITE. ANY DISCREPANCIES MUST BE
REPORTED TO THE ARCHITECT FOR VERIFICATION PRIOR TO
COMMENCEMENT OF THE EFFECTED WORKS. IF IN DOUBT ASK. THIS
DRAWING IS COPYRIGHT.

Rev No	Date	Revision note
P1	12th May '22	Preliminary issue.
P2	07th June '22	Section reference lines added
P3	31st Oct '22	External steps added
P4	28th Nov '22	Bay window added
P5	30th Nov '22	GIA added
P6	22nd Aug '24	Revised ground floor plane
P7	14th Oct '25	Building width reduced
P8	23rd Oct '25	GIAs amended

A

B


C

D

E

F

Neighbouring property No. 27

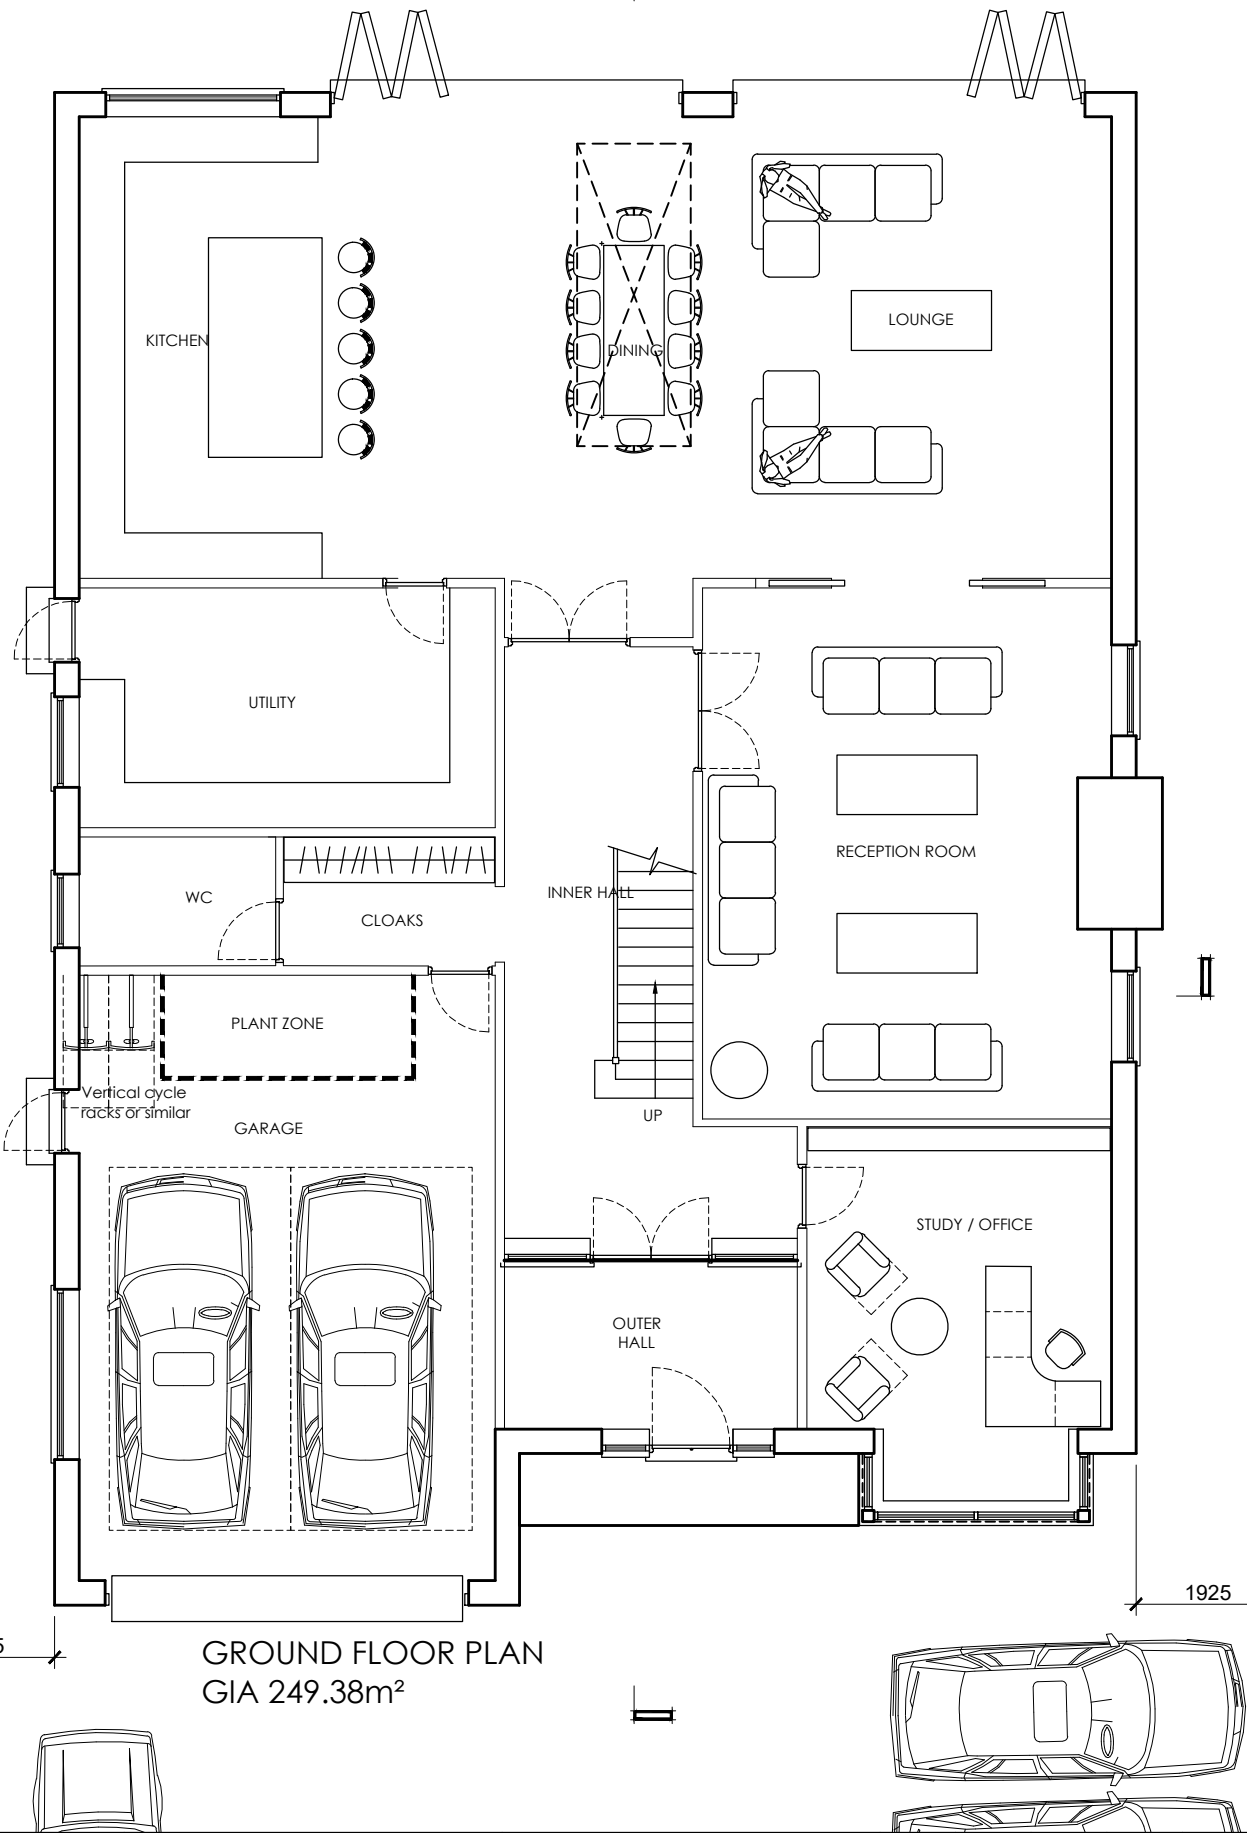

A


B

C


D

E

F

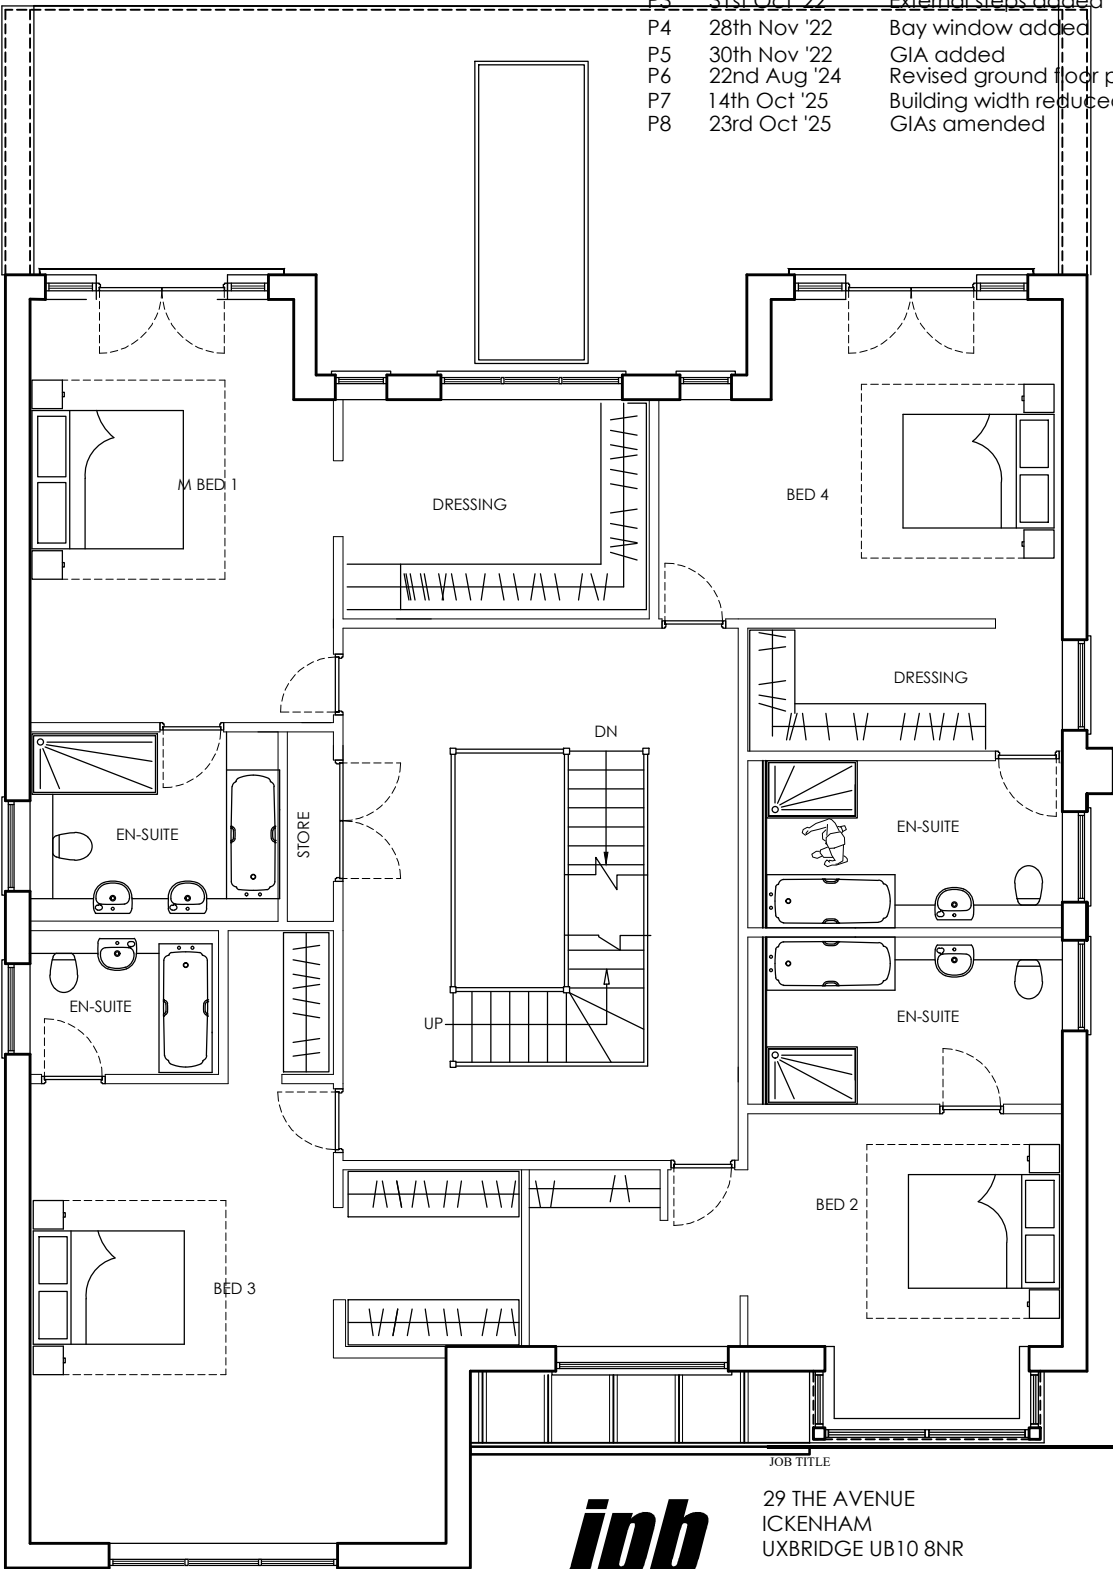

FIRST FLOOR PLAN
GIA 195.04m²

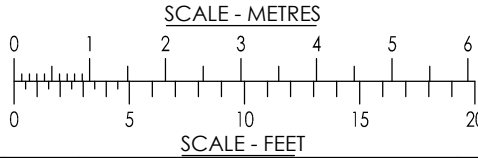

jpb
architects

BROOK HOUSE
54A COWLEY MILL ROAD
UXBRIDGE UB8 2FX

TEL: (01895) 272 446
FAX: (01895) 272 483
EMAIL: admin@jpbarchitects.co.uk

JOB TITLE
29 THE AVENUE
ICKENHAM
UXBRIDGE UB10 8NR

DRG TITLE
NEW DWELLING
GROUND FLOOR PLAN, FIRST FLOOR PLAN

SCALE @ A3	DATE
1: 100 @ A3	OCT 2021
JOB NO.	DRG NO.
11055	131
REV	P8