


FOR CONSTRUCTION PURPOSES DO NOT SCALE FROM THIS DRAWING.  
ALL DIMENSIONS TO BE CHECKED ON SITE. ANY DISCREPANCIES MUST BE  
REPORTED TO THE ARCHITECT FOR VERIFICATION PRIOR TO  
COMMENCEMENT OF THE EFFECTED WORKS. IF IN DOUBT ASK. THIS  
DRAWING IS COPYRIGHT.


| Rev No | Date          | Revision note      |
|--------|---------------|--------------------|
| P3     | 13th July '22 | Elevations revised |
| P4     | 31st Oct '22  | Elevations revised |
| P5     | 28th Nov '22  | Elevations revised |
| P6     | 21st July '23 | Elevations revised |
| P7     | 22nd Aug '24  | Elevations revised |

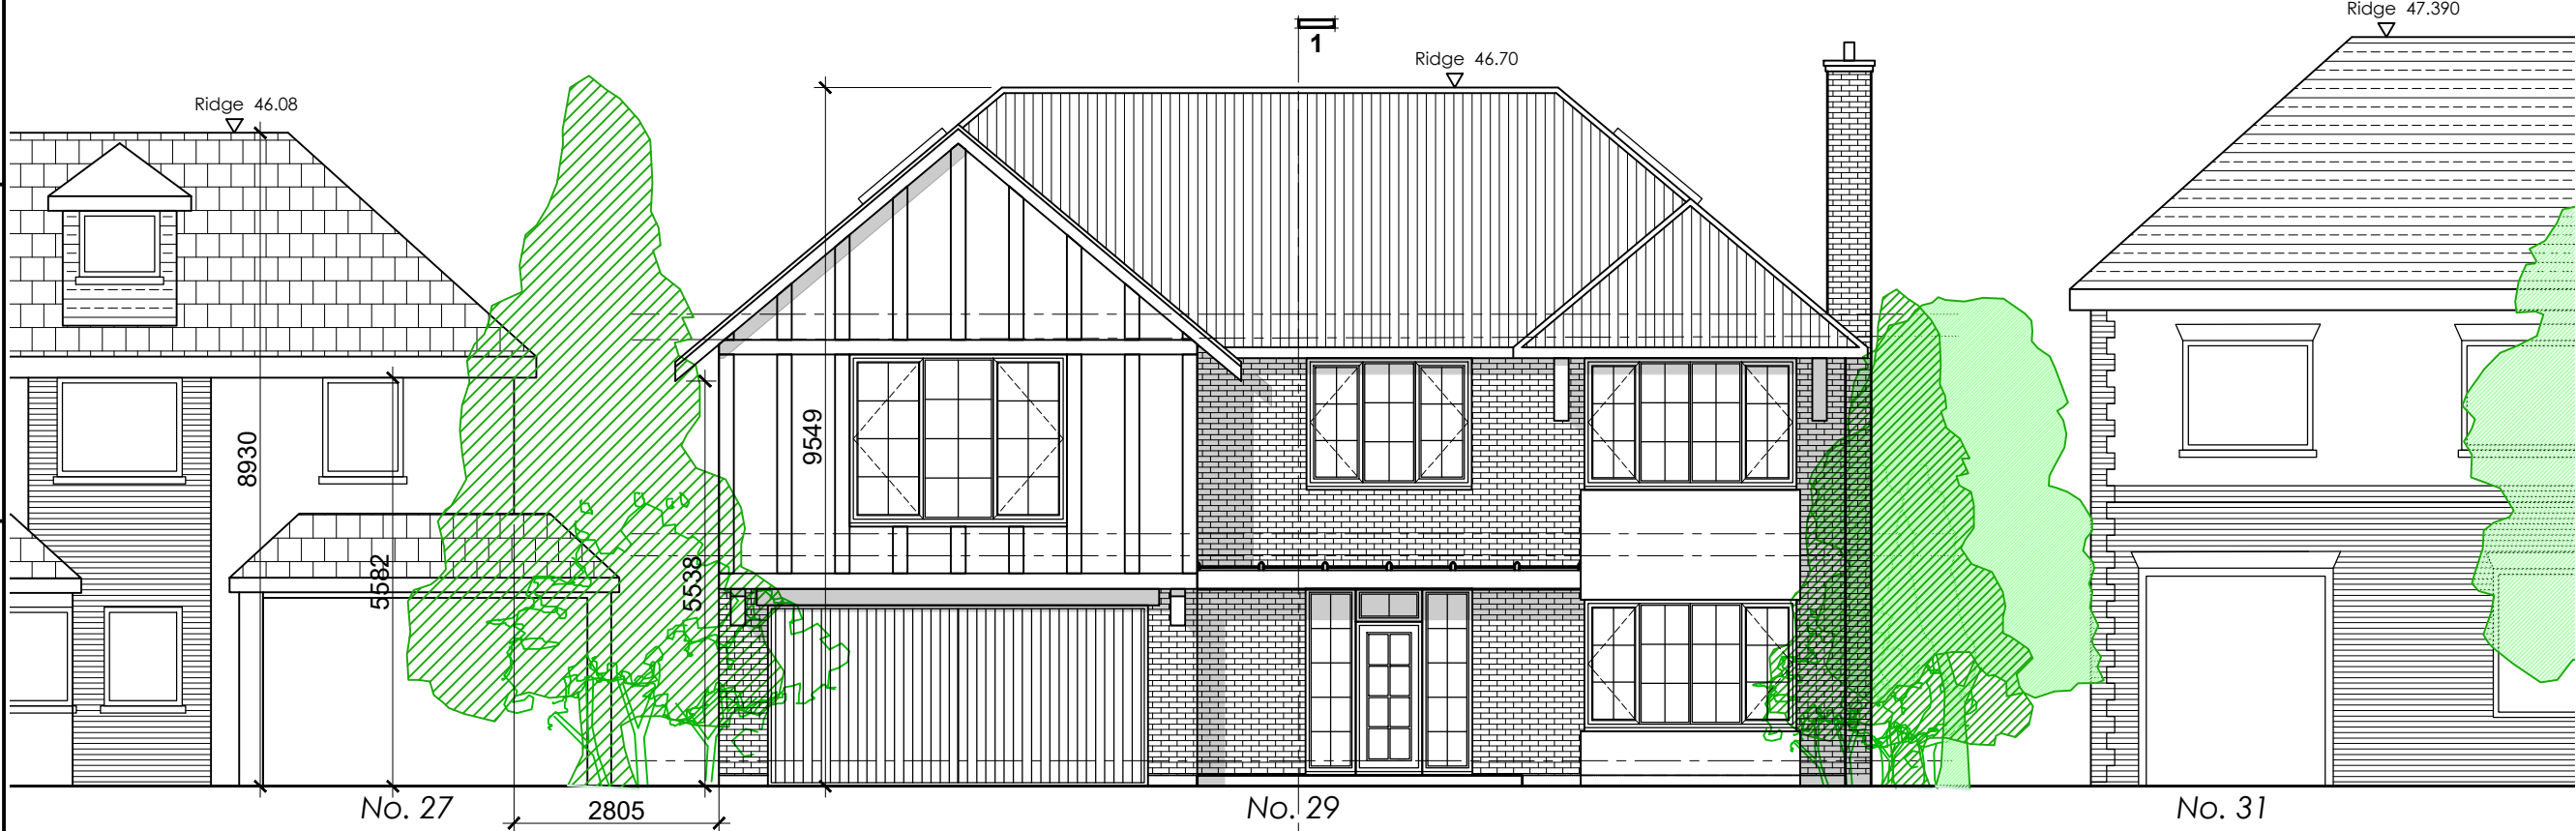

FRONT ELEVATION



REAR ELEVATION

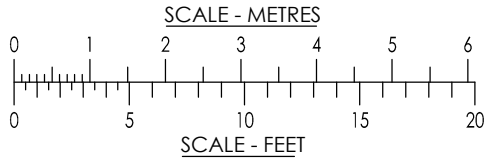

**jpb**  
architects

BROOK HOUSE  
54A COWLEY MILL ROAD  
UXBRIDGE UB8 2FX  
TEL: (01895) 272 446  
FAX: (01895) 272 483  
EMAIL: admin@jpbarchitects.co.uk

JOB TITLE

29 THE AVENUE  
ICKENHAM  
UXBRIDGE UB10 8NR

DRG TITLE

NEW DWELLING - PROPOSED FRONT AND REAR  
ELEVATIONS

SCALE @ A3

1: 100 @ A3

JOB NO.

11055

DRG NO.

133

DATE

OCT 2021

REV

P7