


FOR CONSTRUCTION PURPOSES DO NOT SCALE FROM THIS DRAWING.
ALL DIMENSIONS TO BE CHECKED ON SITE. ANY DISCREPANCIES MUST BE
REPORTED TO THE ARCHITECT FOR VERIFICATION PRIOR TO
COMMENCEMENT OF THE EFFECTED WORKS. IF IN DOUBT ASK. THIS
DRAWING IS COPYRIGHT.

29


Rev No	Date	Revision note
P3	13th July '22	Elevations revised
P4	31st Oct '22	Elevations revised
P5	28th Nov '22	Elevations revised
P6	21st July '23	Elevations revised
P7	22nd Aug '24	Elevations revised
P8	14th Oct '25	Revised elevations, house width reduced

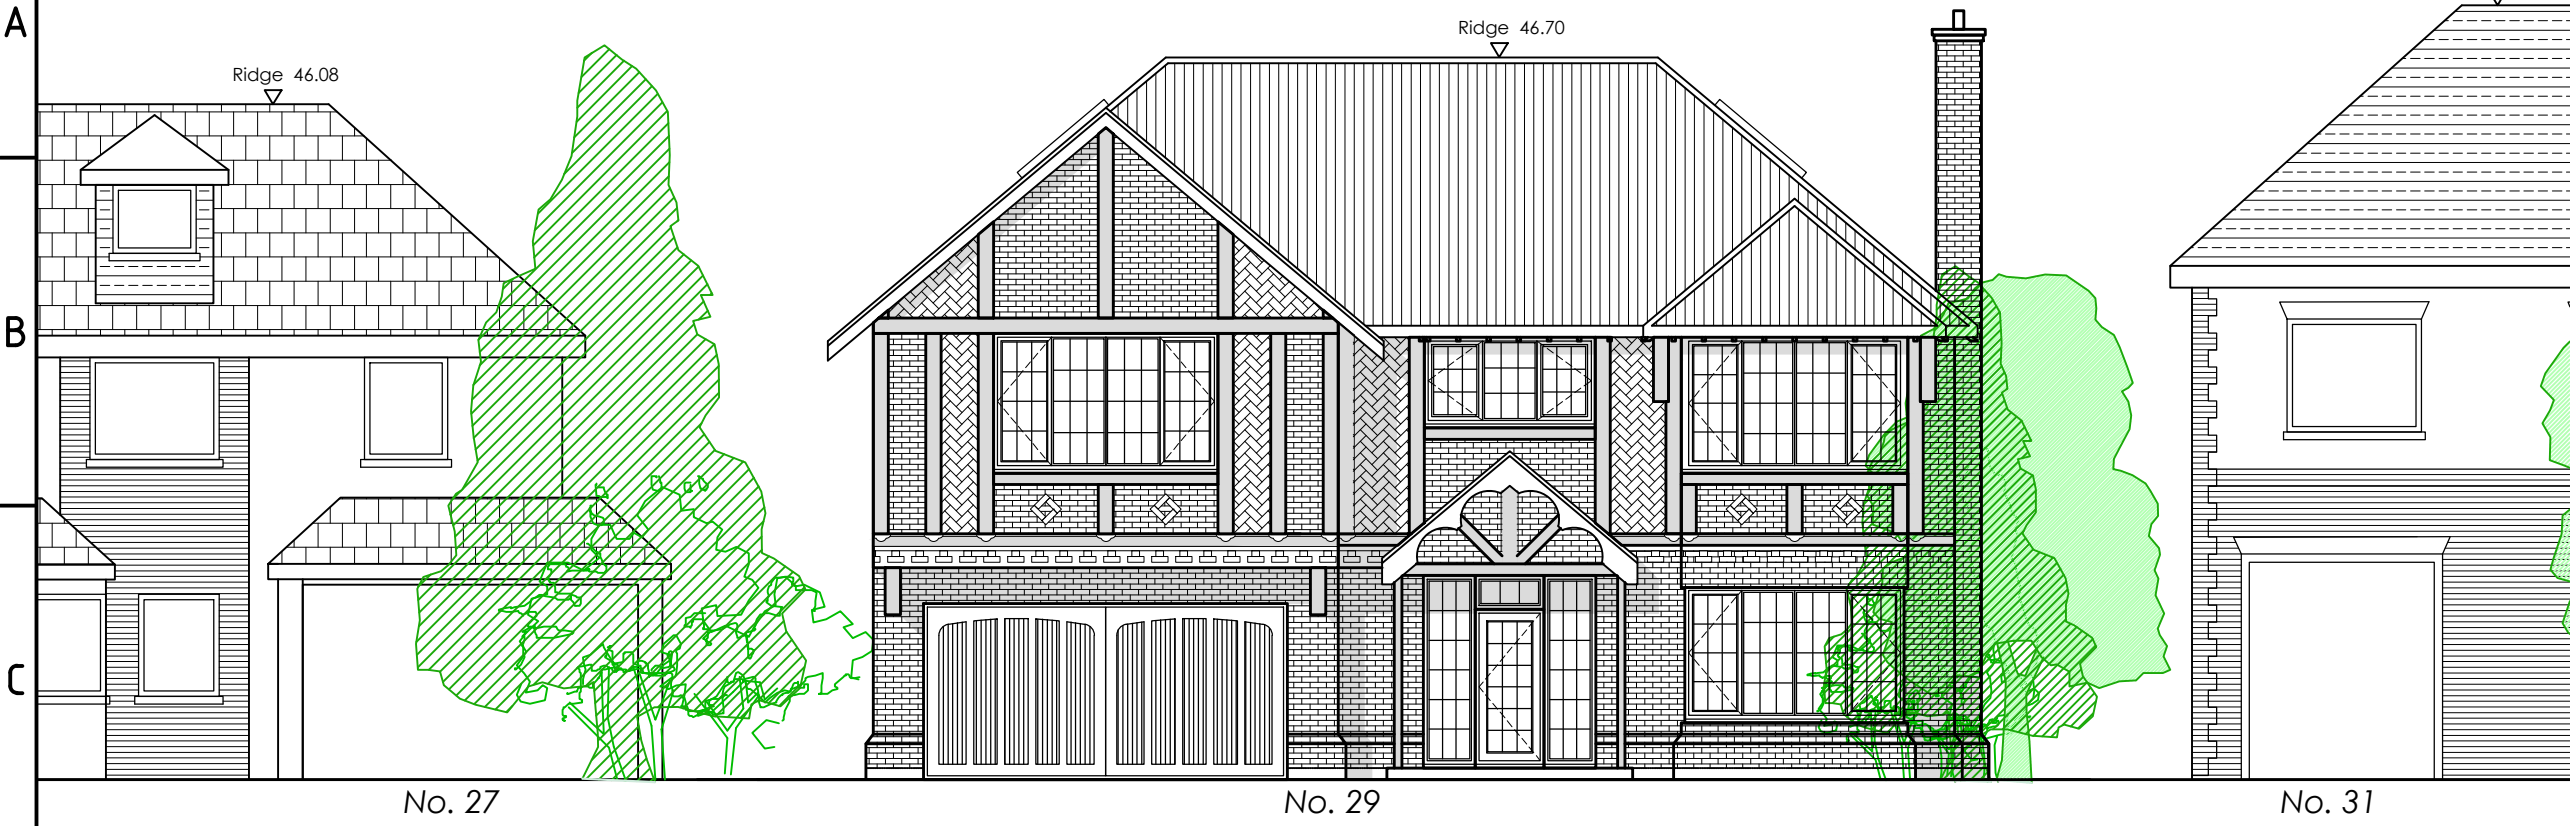

FRONT ELEVATION



REAR ELEVATION

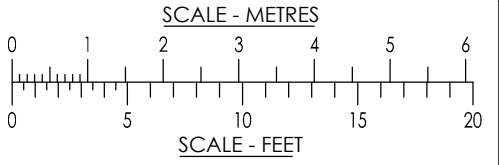

BROOK HOUSE
54A COWLEY MILL ROAD
UXBRIDGE UB8 2FX

TEL: (01895) 272 446
FAX: (01895) 272 483
EMAIL: admin@jpbarchitects.co.uk

JOB TITLE		
29 THE AVENUE ICKENHAM UXBRIDGE UB10 8NR		
DRG TITLE		
NEW DWELLING - PROPOSED FRONT AND REAR ELEVATIONS		
SCALE @ A3		DATE
1: 100 @ A3		OCT 2021
JOB NO.	DRG NO.	REV
11055	133	P8