



FOR CONSTRUCTION PURPOSES DO NOT SCALE FROM THIS DRAWING.
ALL DIMENSIONS TO BE CHECKED ON SITE. ANY DISCREPANCIES MUST BE
REPORTED TO THE ARCHITECT FOR VERIFICATION PRIOR TO
COMMENCEMENT OF THE EFFECTED WORKS. IF IN DOUBT ASK. THIS
DRAWING IS COPYRIGHT.


Rev No	Date	Revision note
P1	12th May '22	Preliminary issue.
P2	07th June '22	Section reference lines added, layout revised
P3	13th July '22	Amended to current scheme proposal
P4	28th Nov '22	Bay window added
P5	30th Nov '22	GIA added
P6	22nd Aug '24	Revised ground floor planevised
P7	14th Oct '25	Building width reduced
P8	23rd Oct '25	GIAs amdnded
P9	01st May '26	Maintenance hatch and roof light added

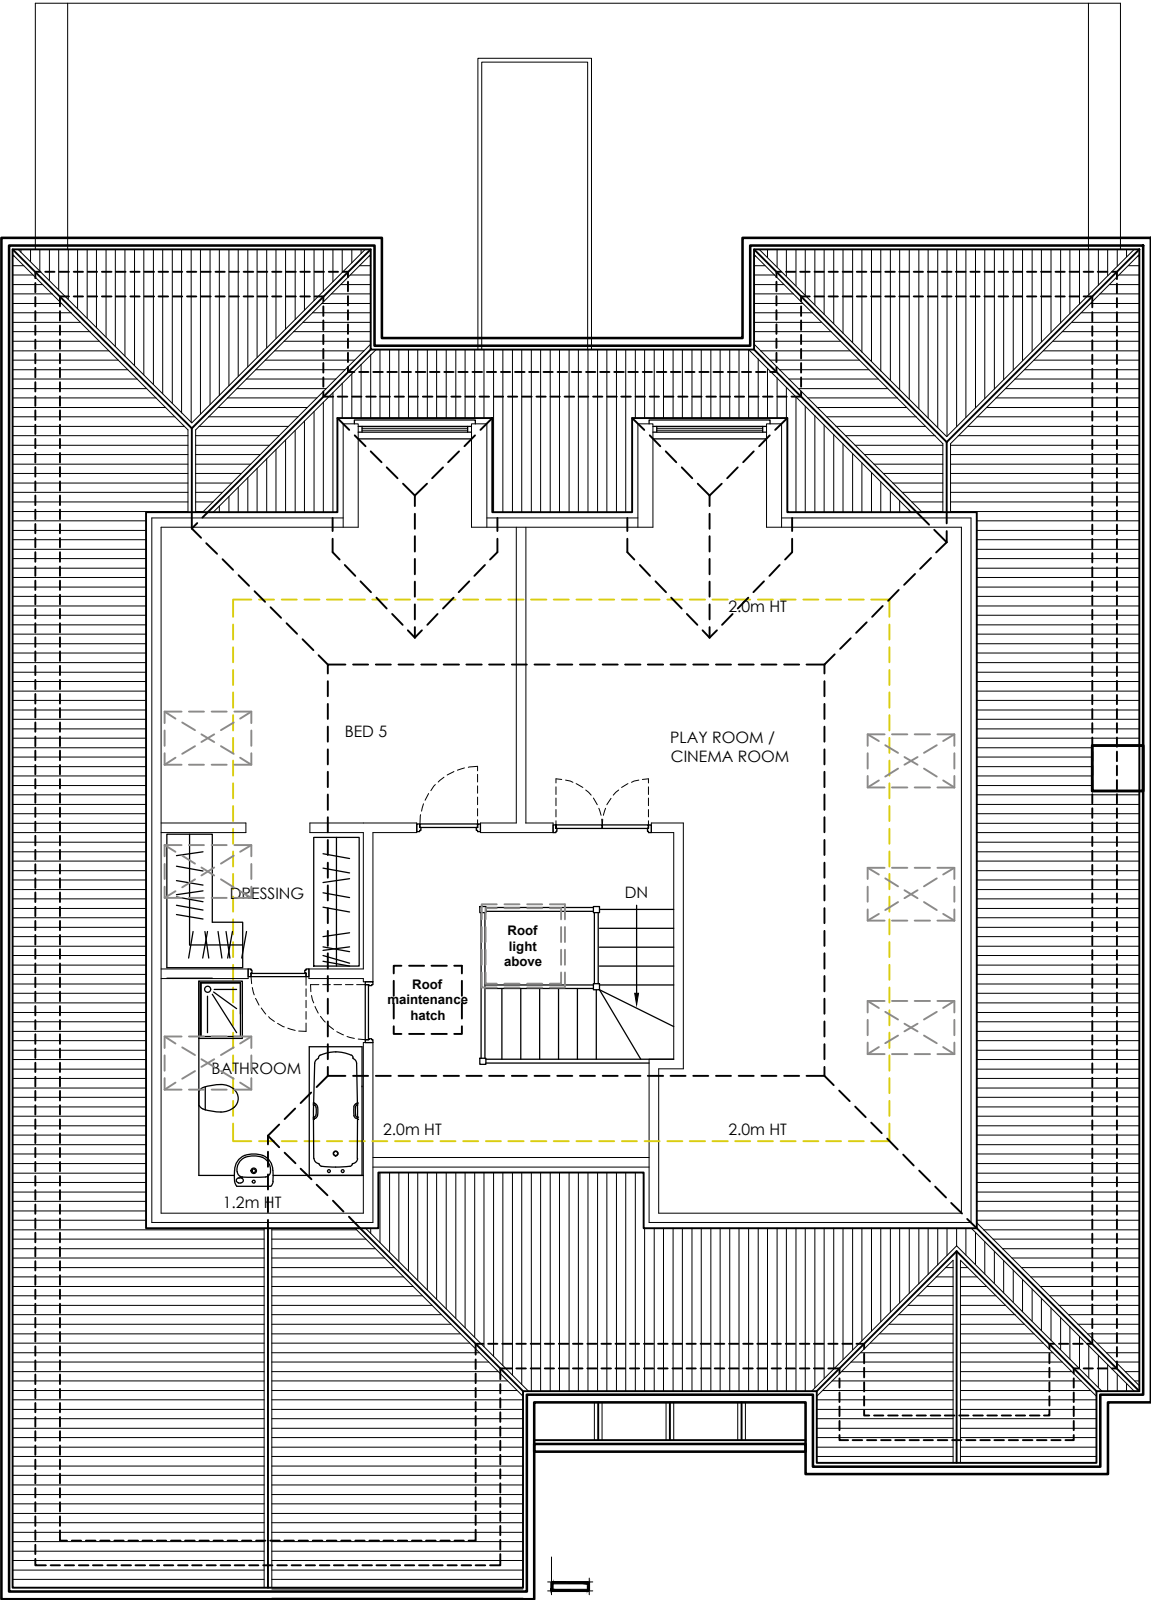

LOFT PLAN
GIA 96.66m²

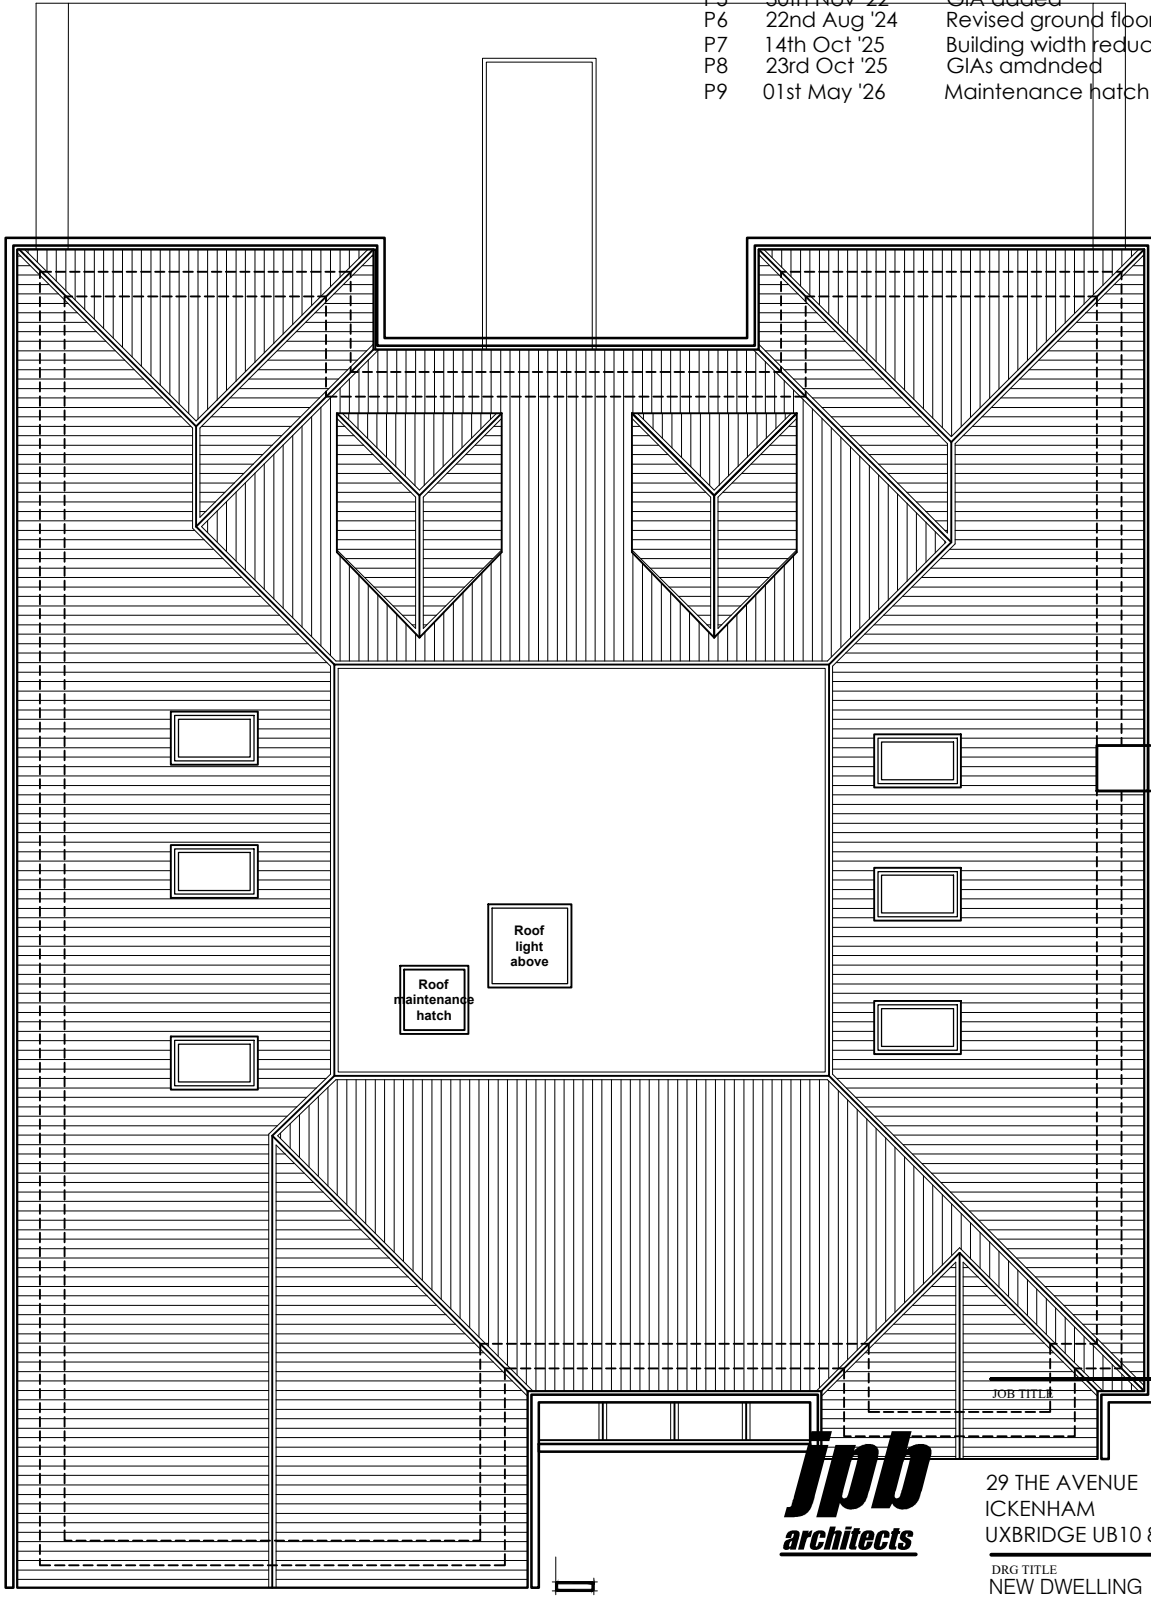

ROOF PLAN

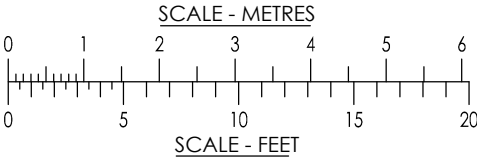

jpb
architects

29 THE AVENUE
ICKENHAM
UXBRIDGE UB10 8NR

DRG TITLE
NEW DWELLING
LOFT PLAN, ROOF PLAN

SCALE @ A3
1: 100 @ A3

DATE
OCT 2021

JOB NO.
11055

DRG NO.
132

REV
P9

BROOK HOUSE
34A COWLEY MILL ROAD
UXBRIDGE UB8 2FX
TEL: (01895) 272 446
FAX: (01895) 272 483
EMAIL: admin@jpbarchitects.co.uk