




FOR CONSTRUCTION PURPOSES DO NOT SCALE FROM THIS DRAWING.
ALL DIMENSIONS TO BE CHECKED ON SITE. ANY DISCREPANCIES MUST BE
REPORTED TO THE ARCHITECT FOR VERIFICATION PRIOR TO
COMMENCEMENT OF THE EFFECTED WORKS. IF IN DOUBT ASK. THIS
DRAWING IS COPYRIGHT.

A
B
C
D
E
F

Neighbouring property No. 27

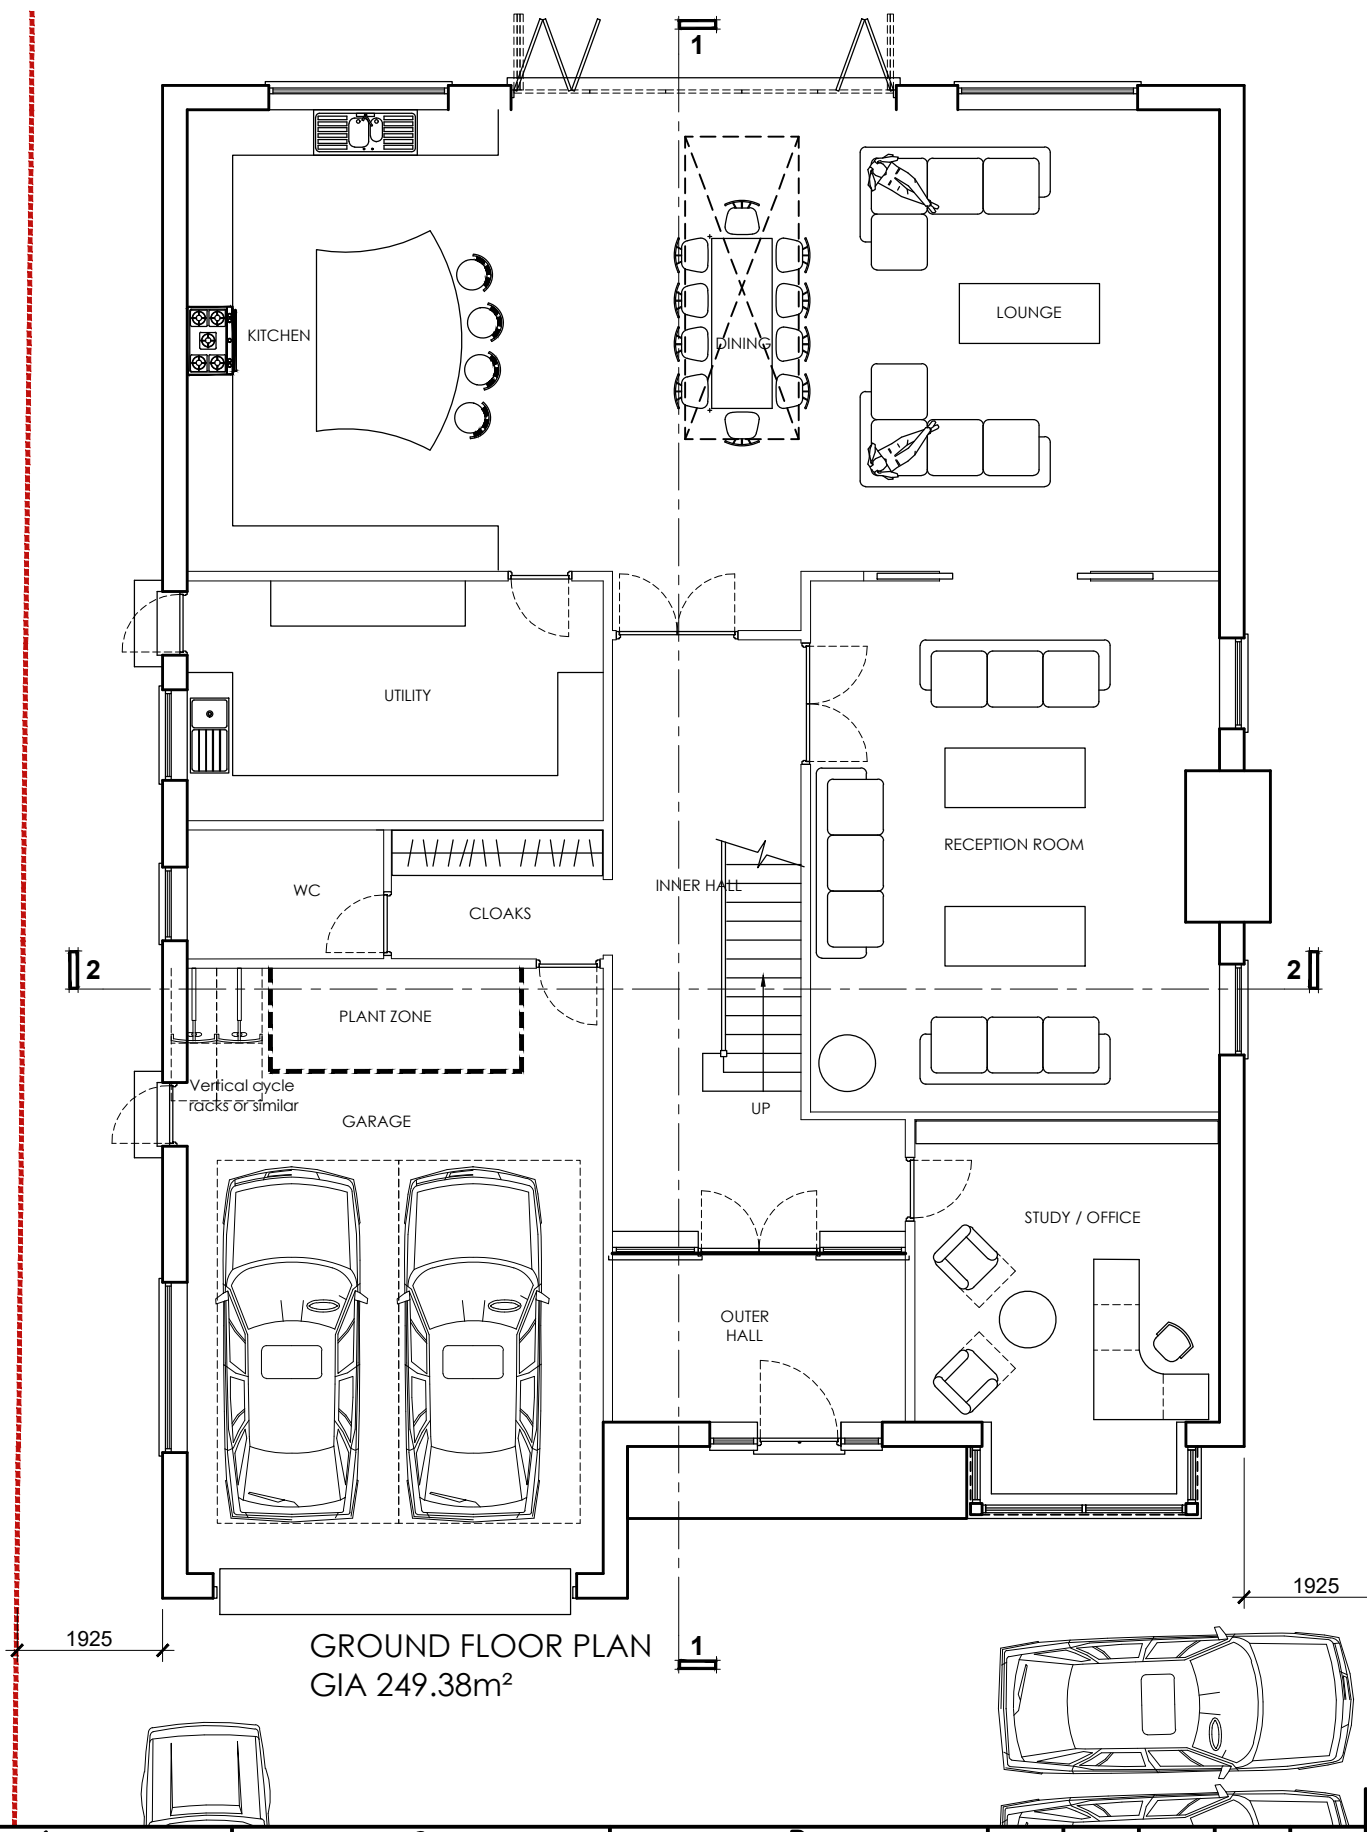

Rev No	Date	Revision note
P1	12th May '22	Preliminary issue.
P2	07th June '22	Section reference lines added
P3	31st Oct '22	External steps added
P4	28th Nov '22	Bay window added
P5	30th Nov '22	GIA added
P6	22nd Aug '24	Revised ground floor plane
P7	14th Oct '25	Building width reduced
P8	23rd Oct '25	GIAs amended
P9	30th Apr '26	Ground floor layout and rear windows amended
P10	31st July '26	Ground floor rear windows amended First floor bay window amended

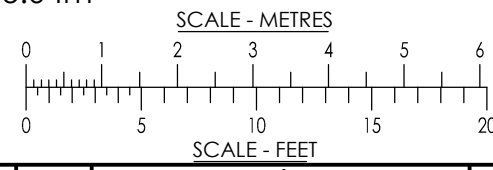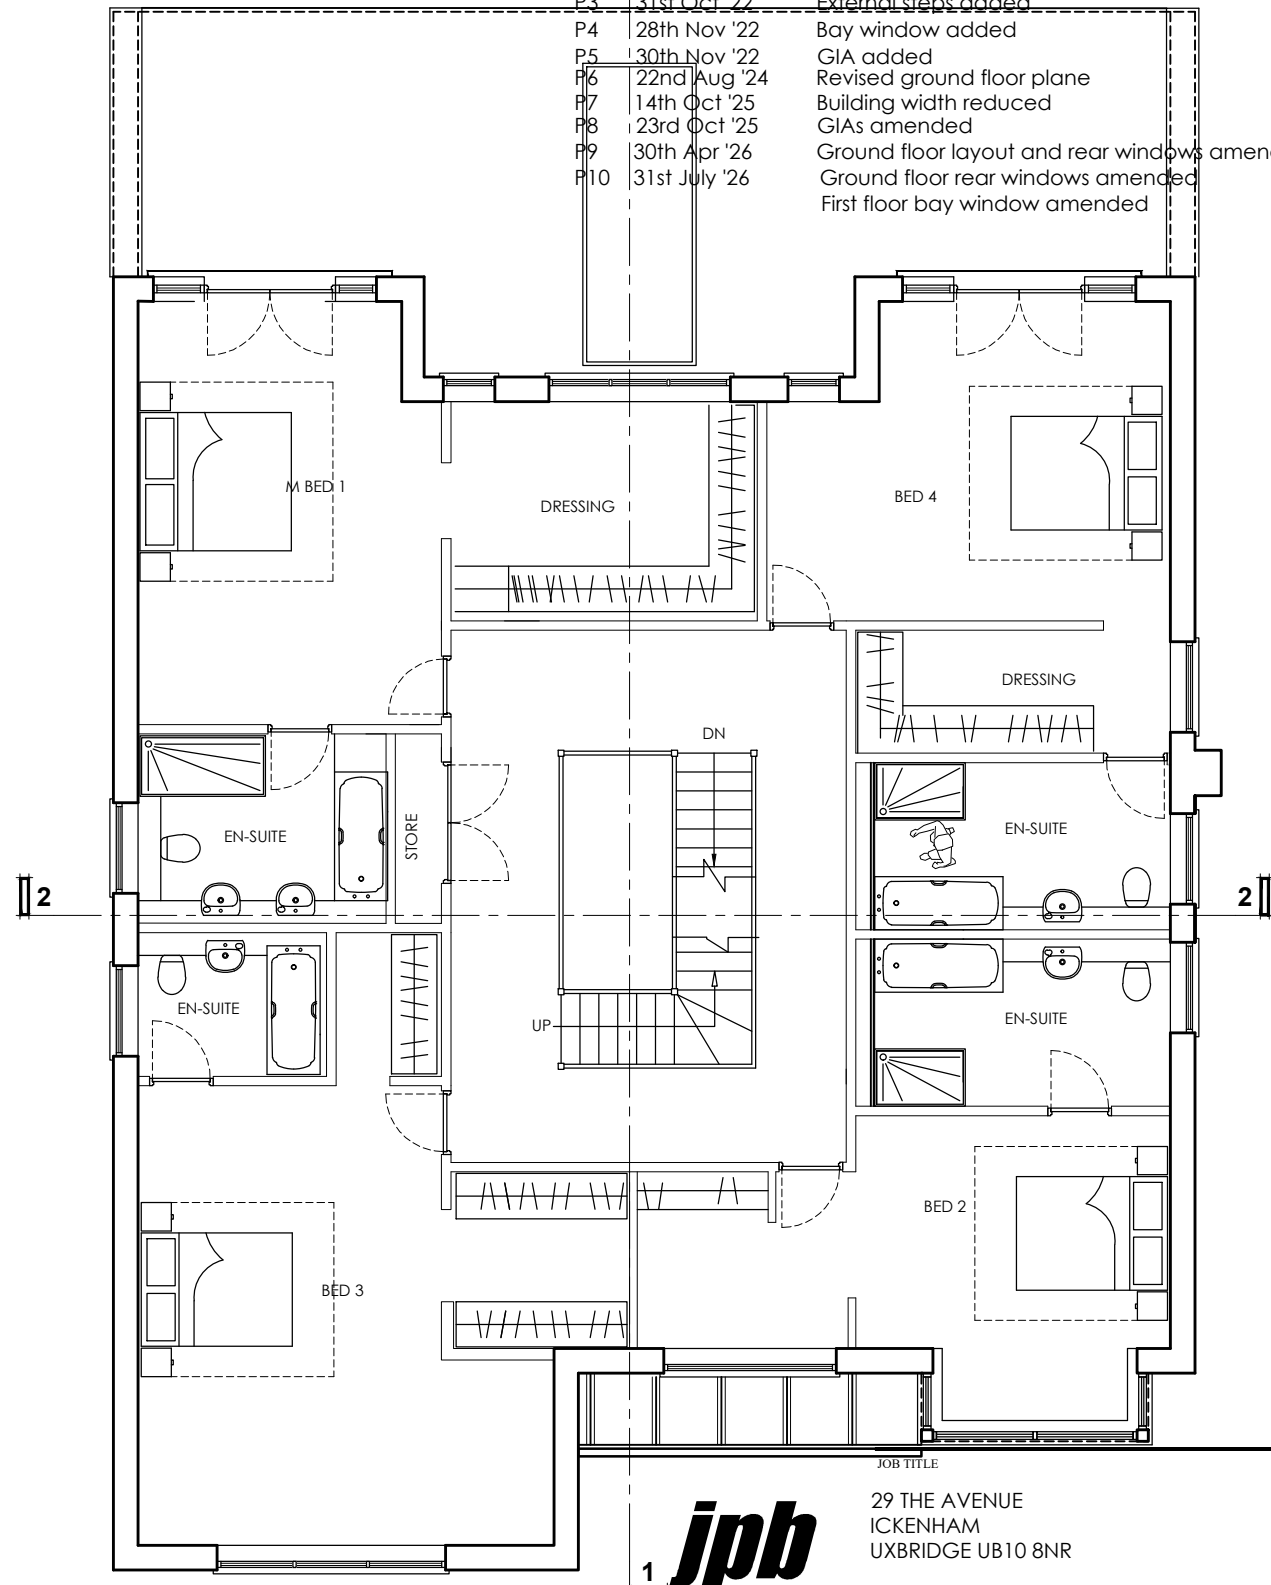

BROOK HOUSE
34A COWLEY MILL ROAD
UXBRIDGE UB8 2FX
TEL: (01895) 272 446
FAX: (01895) 272 483
EMAIL: admin@jpbarchitects.co.uk

JOB TITLE
29 THE AVENUE
ICKENHAM
UXBRIDGE UB10 8NR

DRG TITLE NEW DWELLING GROUND FLOOR AND FIRST FLOOR PLANS		DATE OCT 2021
SCALE @ A3 1: 100 @ A3		REV P10
JOB NO. 11055	DRG NO. 131	