

FOR CONSTRUCTION PURPOSES DO NOT SCALE FROM THIS DRAWING.  
ALL DIMENSIONS TO BE CHECKED ON SITE. ANY DISCREPANCIES MUST BE  
REPORTED TO THE ARCHITECT FOR VERIFICATION PRIOR TO  
COMMENCEMENT OF THE EFFECTED WORKS. IF IN DOUBT ASK. THIS  
DRAWING IS COPYRIGHT.

| Rev No | Date          | Revision note                                 |
|--------|---------------|-----------------------------------------------|
| P1     | 12th May '22  | Preliminary issue.                            |
| P2     | 07th June '22 | Section reference lines added, layout revised |
| P3     | 13th July '22 | Amended to current scheme proposal            |
| P4     | 28th Nov '22  | Bay window added                              |
| P5     | 30th Nov '22  | GIA added                                     |
| P6     | 22nd Aug '24  | Revised ground floor planevised               |
| P7     | 14th Oct '25  | Building width reduced                        |
| P8     | 23rd Oct '25  | GIAs amdnded                                  |
| P9     | 01st May '26  | Maintenance hatch and roof light added        |
| P10    | 30th July '26 | Solar panels added to roof plan               |

A


B

C

D

E

F

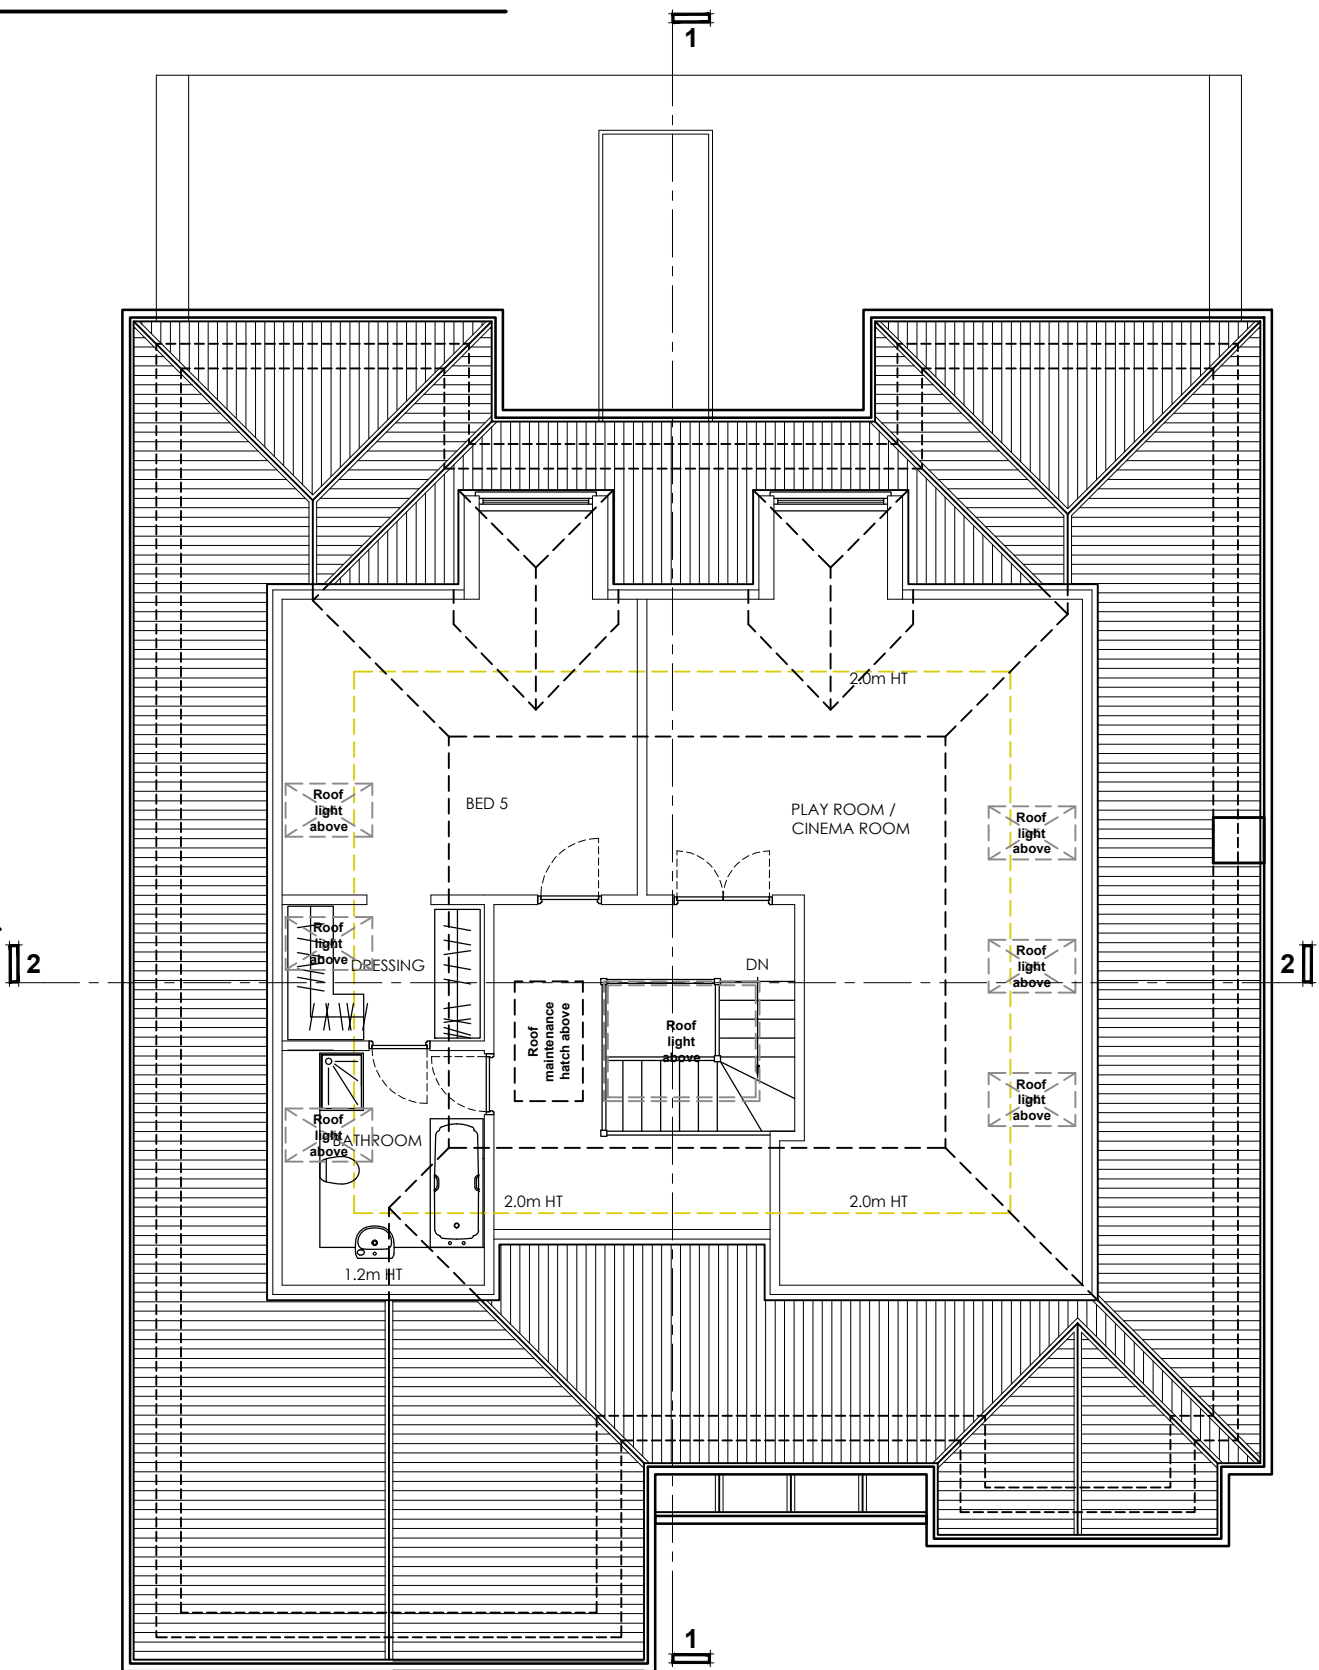

A



B

C

D

E

F

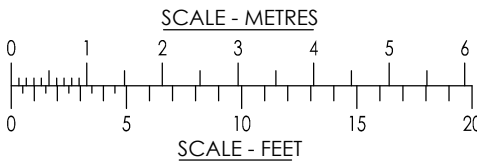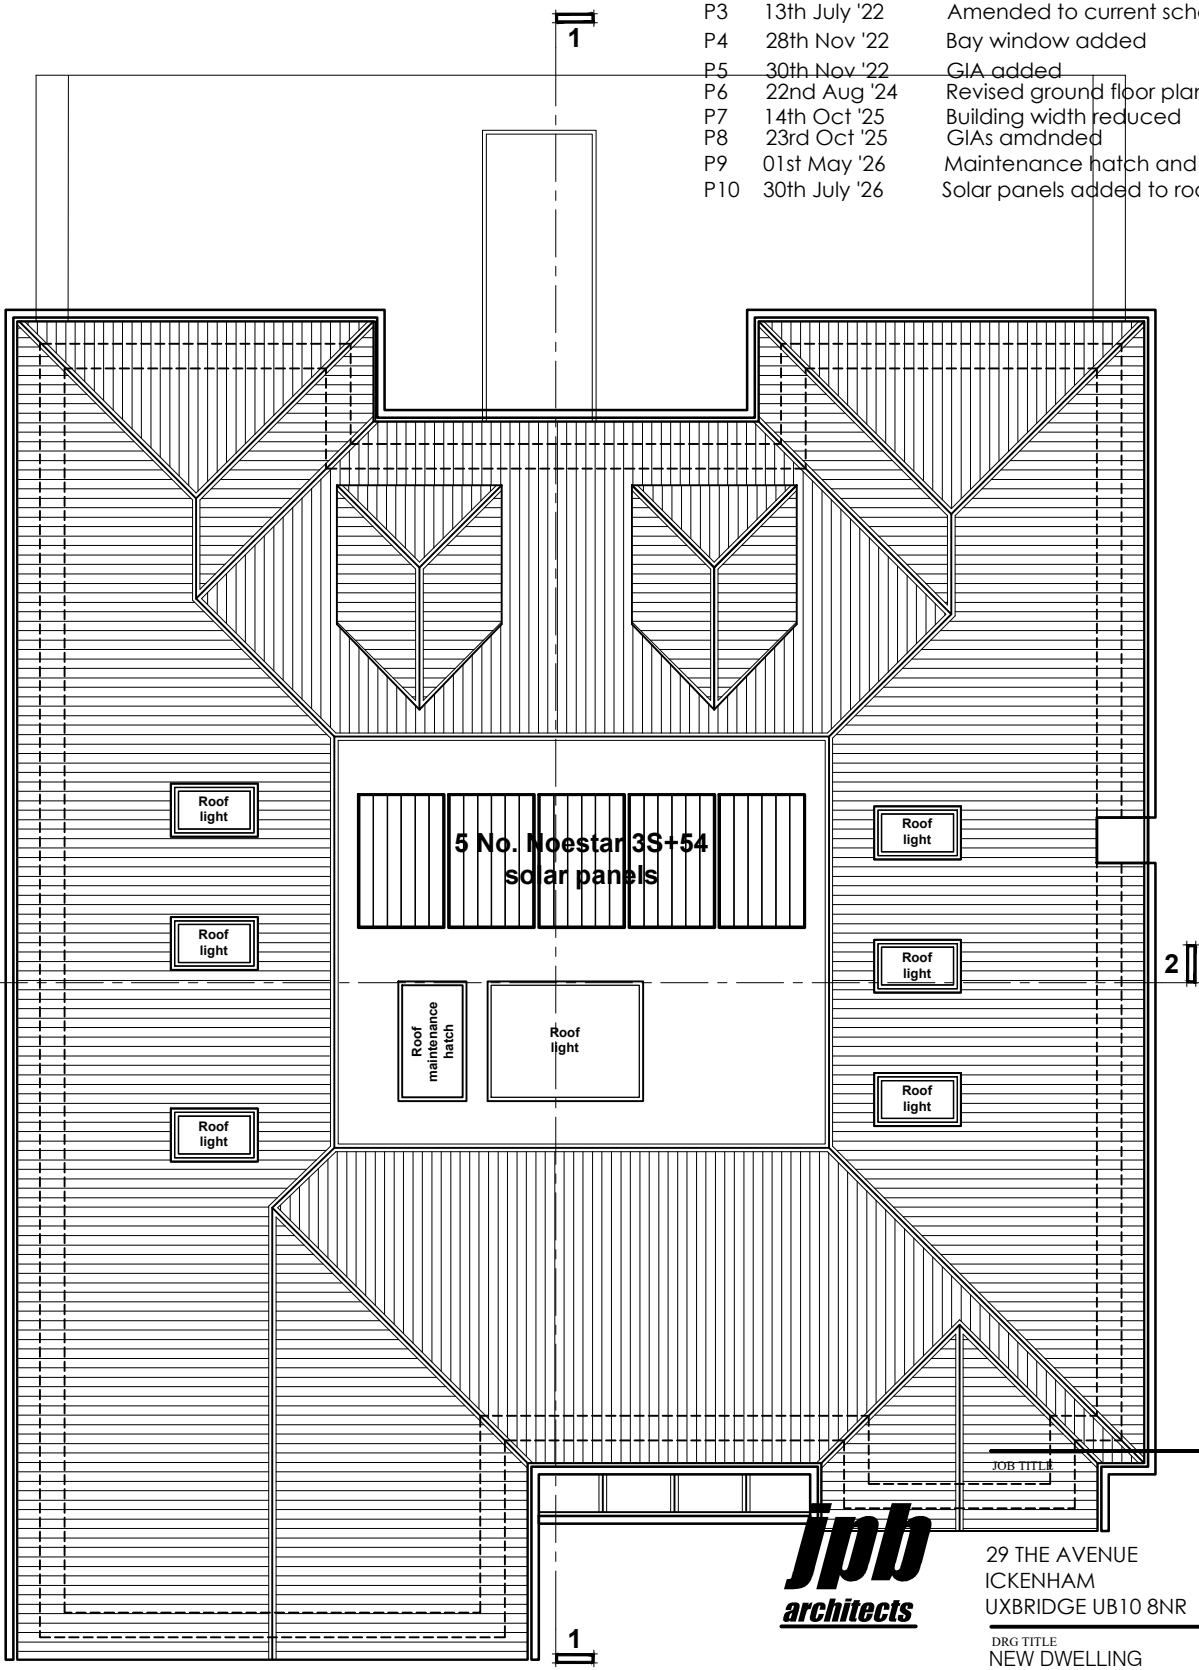

BROOK HOUSE  
34A COWLEY MILL ROAD  
UXBRIDGE UB8 2FX  
TEL: (01895) 272 446  
FAX: (01895) 272 483  
EMAIL: admin@jpbarchitects.co.uk

**jpb**  
architects

29 THE AVENUE  
ICKENHAM  
UXBRIDGE UB10 8NR

DRG TITLE  
NEW DWELLING  
LOFT PLAN, ROOF PLAN

SCALE @ A3  
1: 100 @ A3

JOB NO.  
11055

DRG NO.  
132

DATE  
OCT 2021

REV  
P10