



Existing Ground Floor Plan

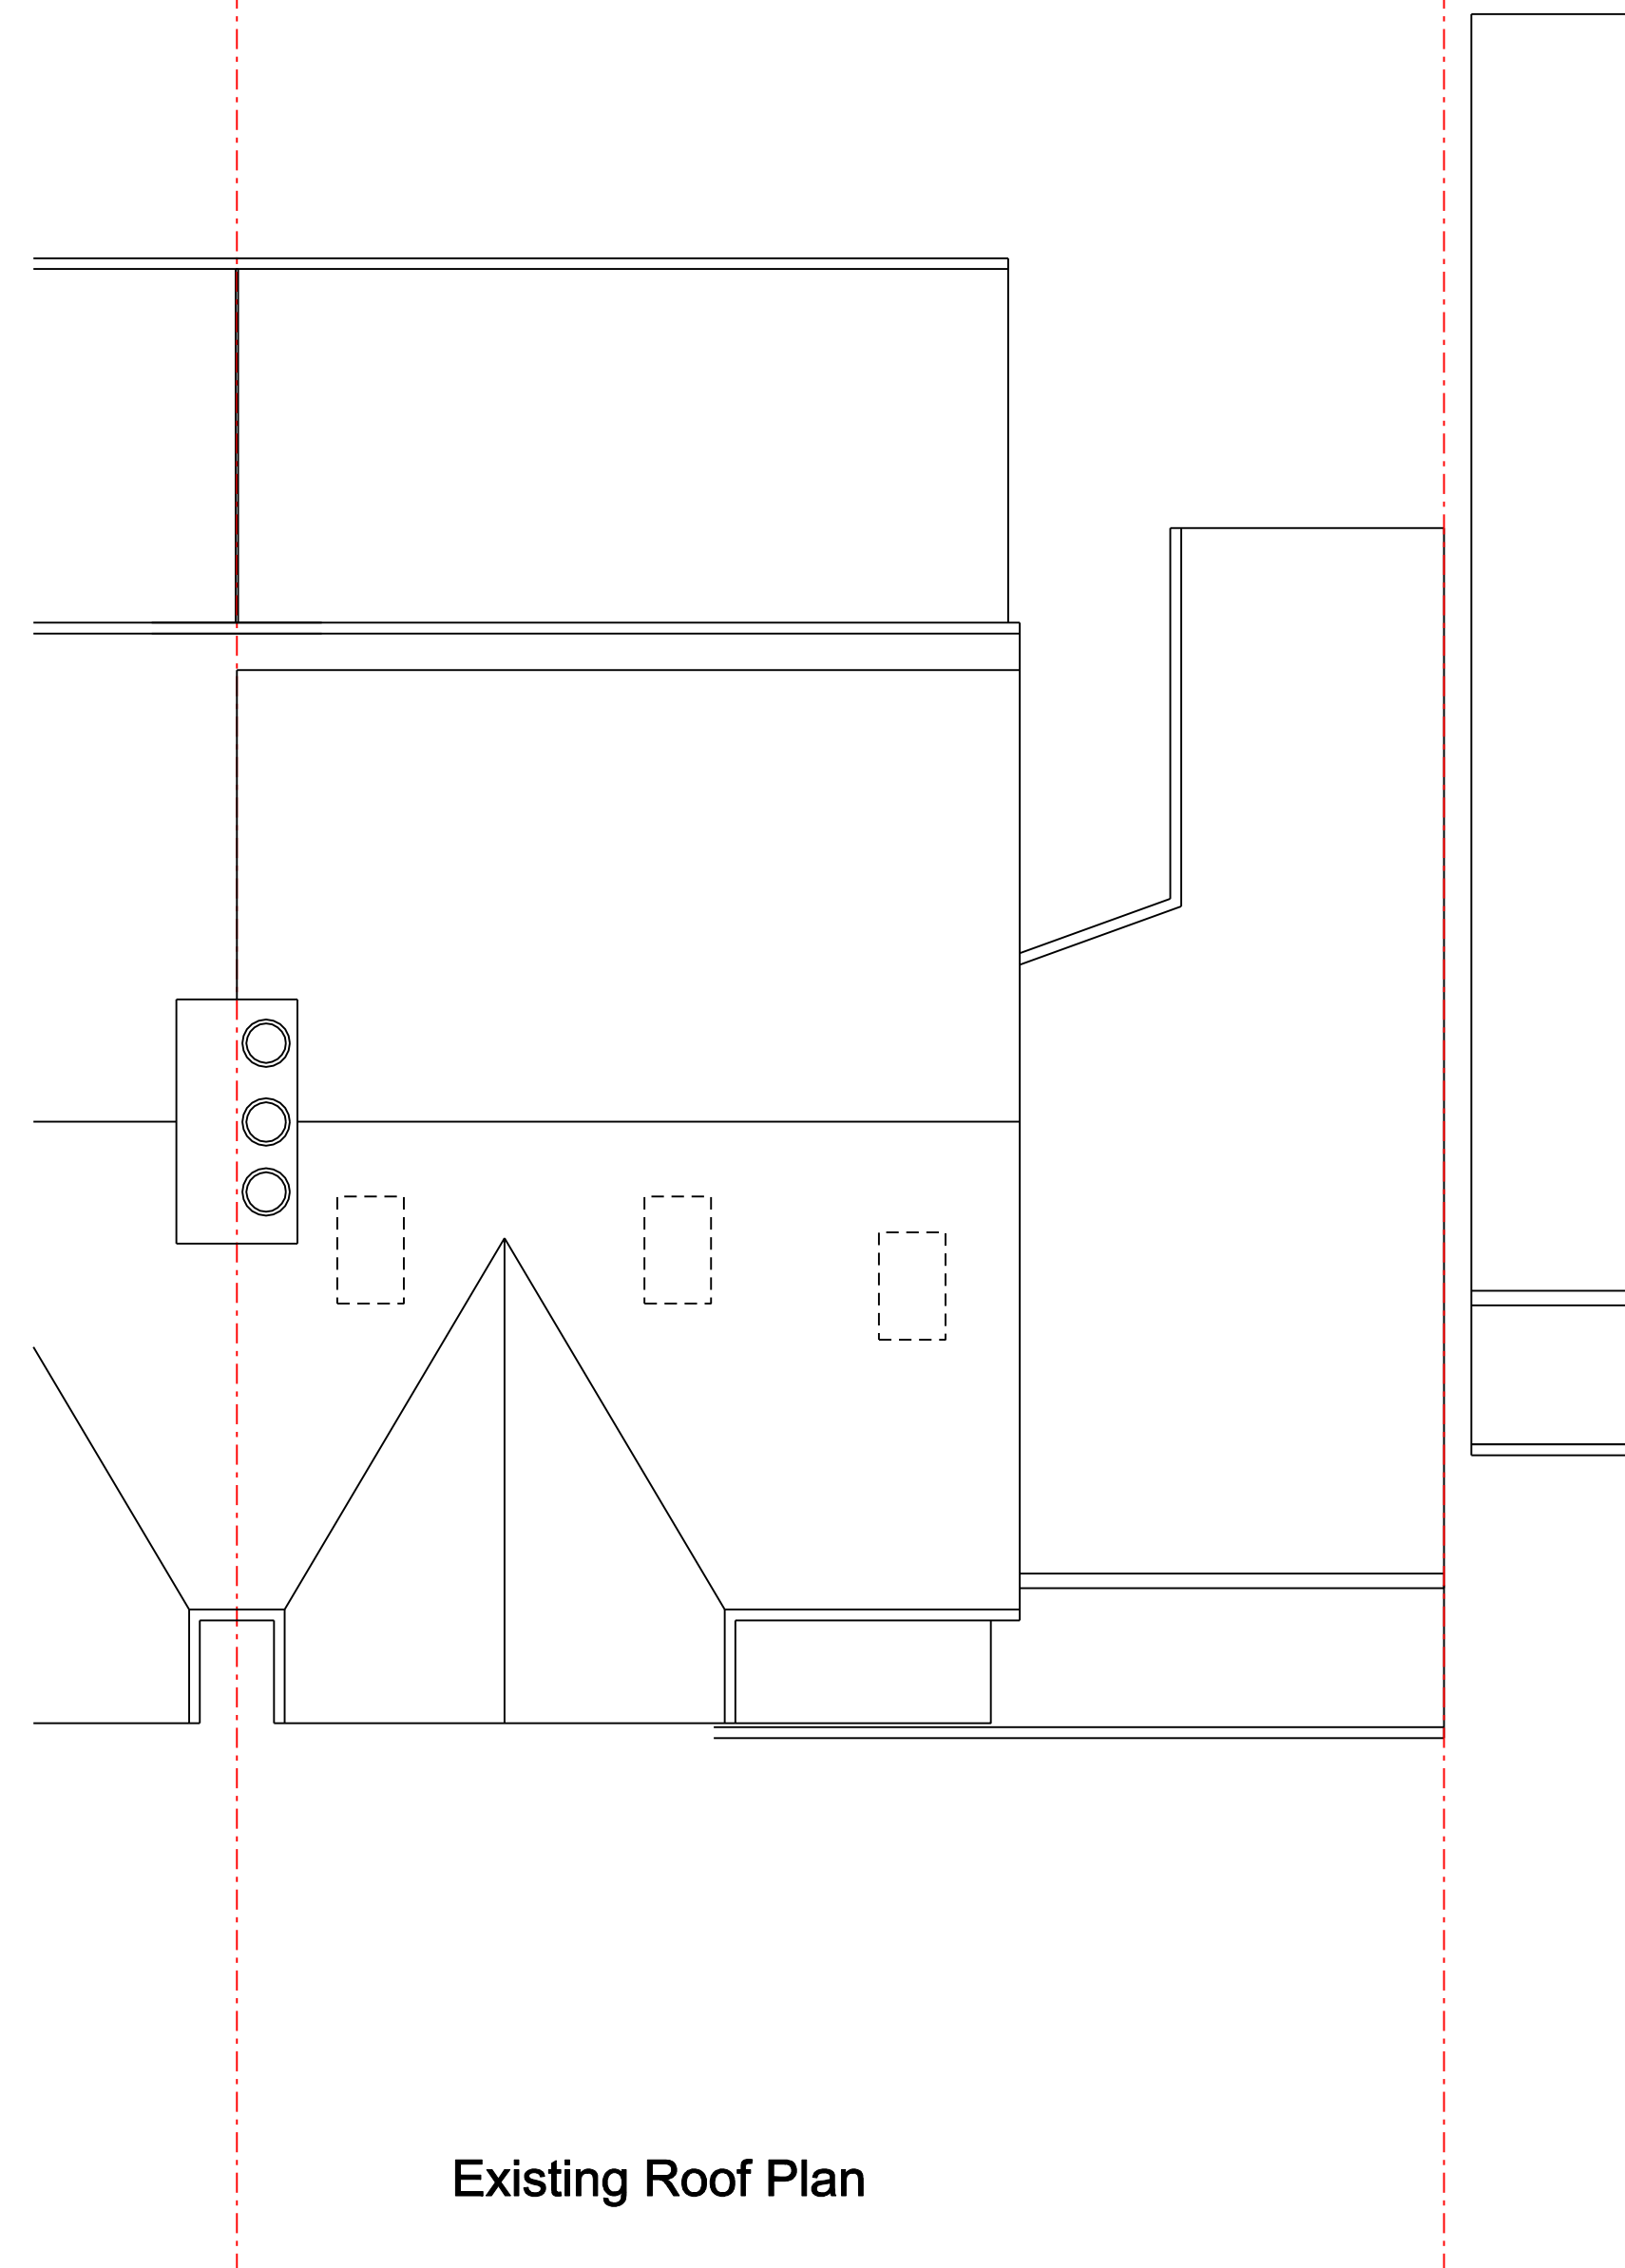

Existing Roof Plan

 

Written dimensions to be taken in preferences to scaled dimensions. The Contractor is responsible for checking all dimensions before work starts.

All work is to be carried out to the requirements, and to the satisfaction of the Local Authority. These drawings are for planning purposes only

Any discrepancies to be brought to the attention of 4D Planning Consultants immediately.

Rev	Date	Description	by	chk

4D PLANNING™

Architecture | Town Planning

T: 0203 1500 183 www.GetMePlanning.com

www.GetMePlanning.com®

Client

4D PLANNING

Project

30 Hartland Drive, Ruislip HA4 0TQ

Title

Existing Plans

Date: May 2023	Rev:
Scale: 1:50 @ A1, 1:100 @ A3	/
Drawing No. 4D1805	