


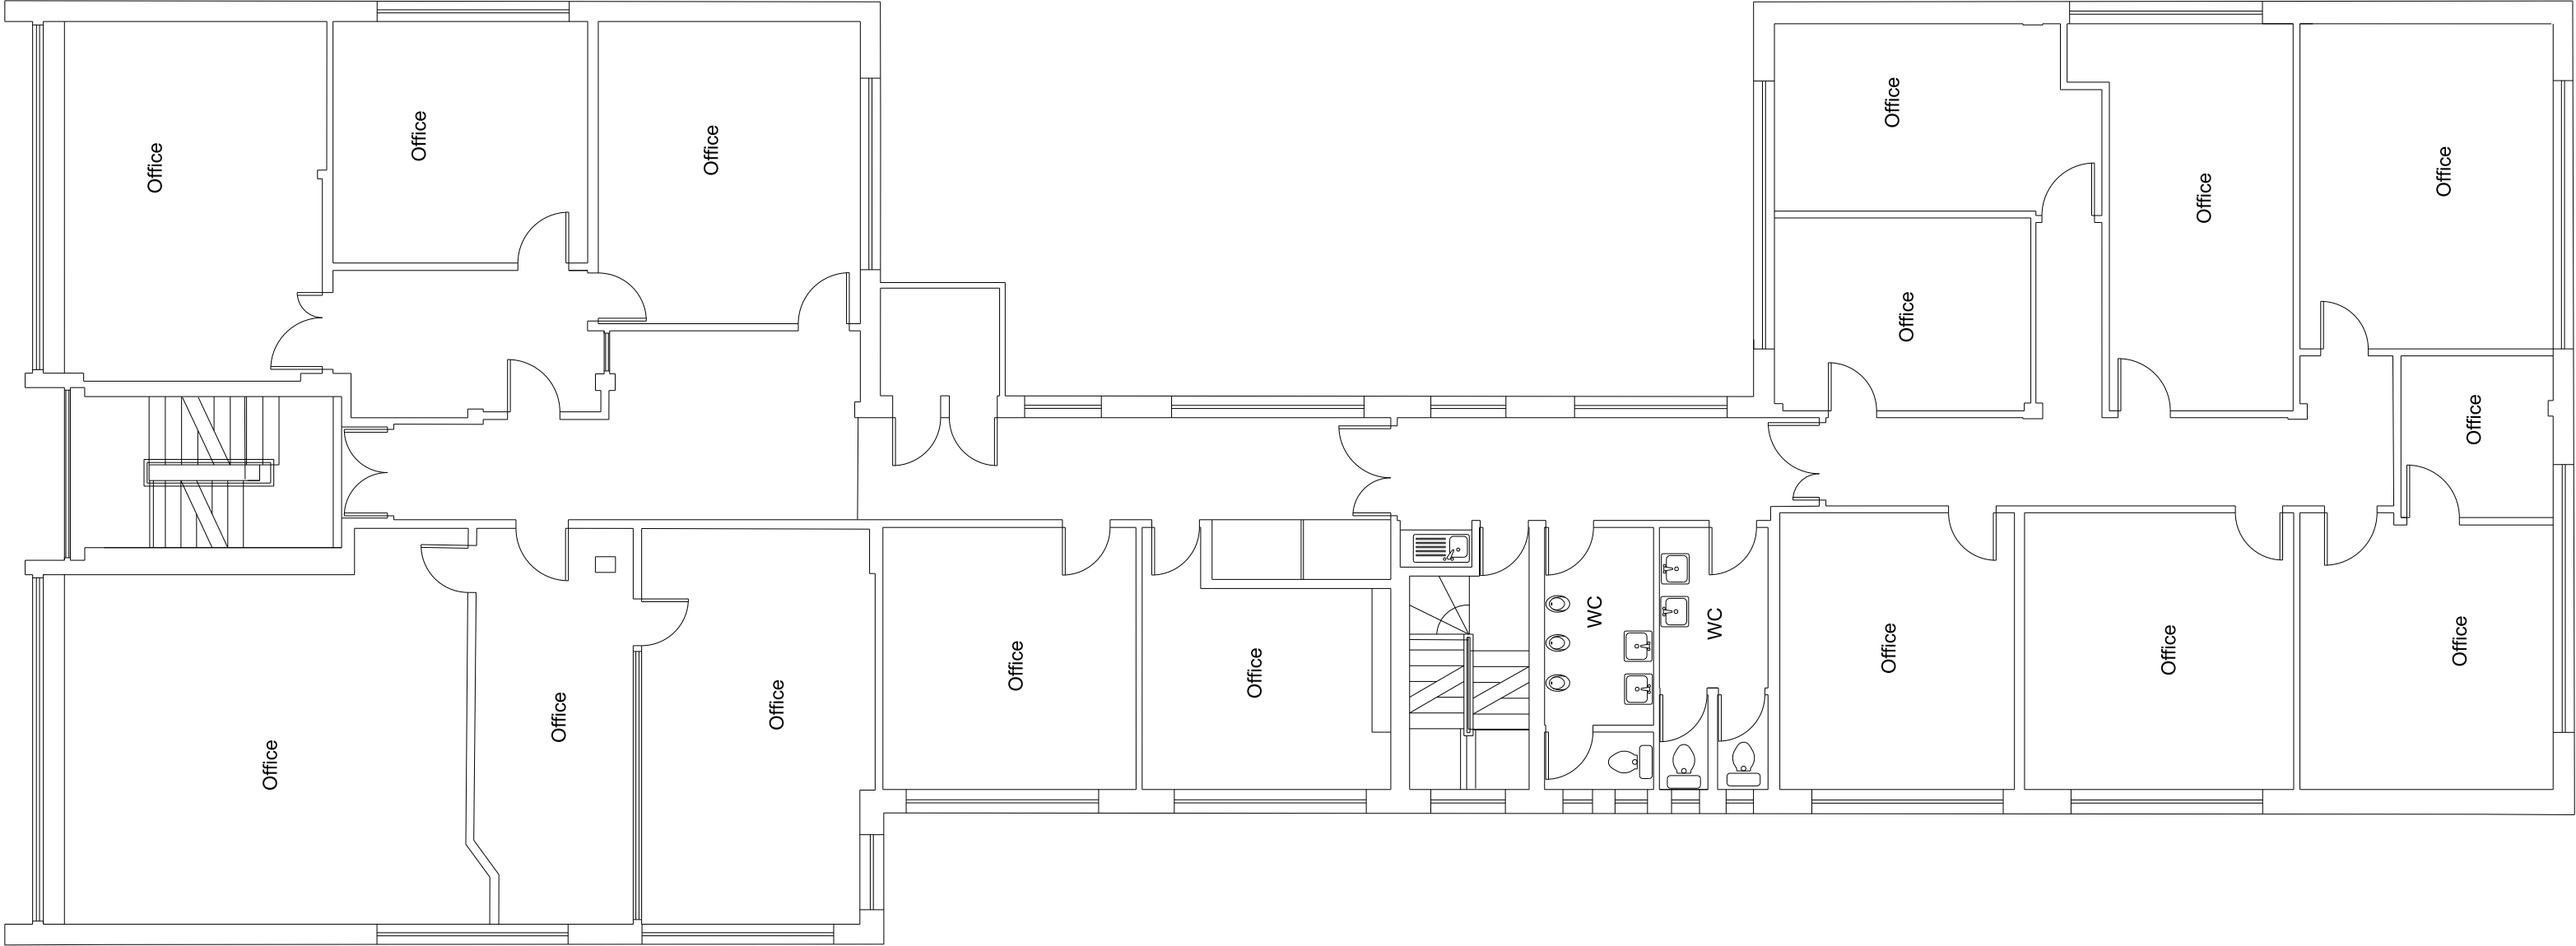

Rev	Date	Description



FLUENT
ARCHITECTURAL DESIGN SERVICES
69-71 WINDMILL ROAD, SUNBURY,
MIDDLESEX, TW16 7DT
TEL: 0800 0438838
E-MAIL: INFO@FLUENT-ADS.CO.UK
WEB: FLUENT-ADS.CO.UK

106 Pembroke Road, Ruislip

Existing First Floor Plan



Scale 1:100 @ A2	Dwg No. FLU.1228.2.04
Date 13.07.20	Rev
Drawn N.Millin	A