

Purpose of Issue Legend:

I	=	Information	T	=	Tender
P	=	Planning	C	=	Construction
B	=	Building Regulations	LC	=	Last Contract
Pr	=	Presentation			

Notes:

rev	date	notes	purpose	drawn	checked
TA+ studio					
London: +44(0)7425140604					
www.ta-studio.co.uk					

Ta & Rudy Dominick


25 Burwood Avenue HA5 2 RY  
Front Elevation Existing and Proposed

Scale 1:100 @ A3

Project	Series	Drawing	Revision
019/21	00	05	



1 ExistingFront Elevation  
scale 1:100 @ A3

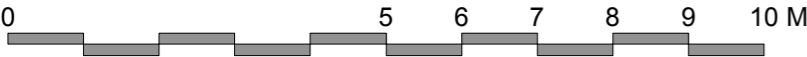

2 Proposed Front Elevation  
scale 1:100 @ A3