


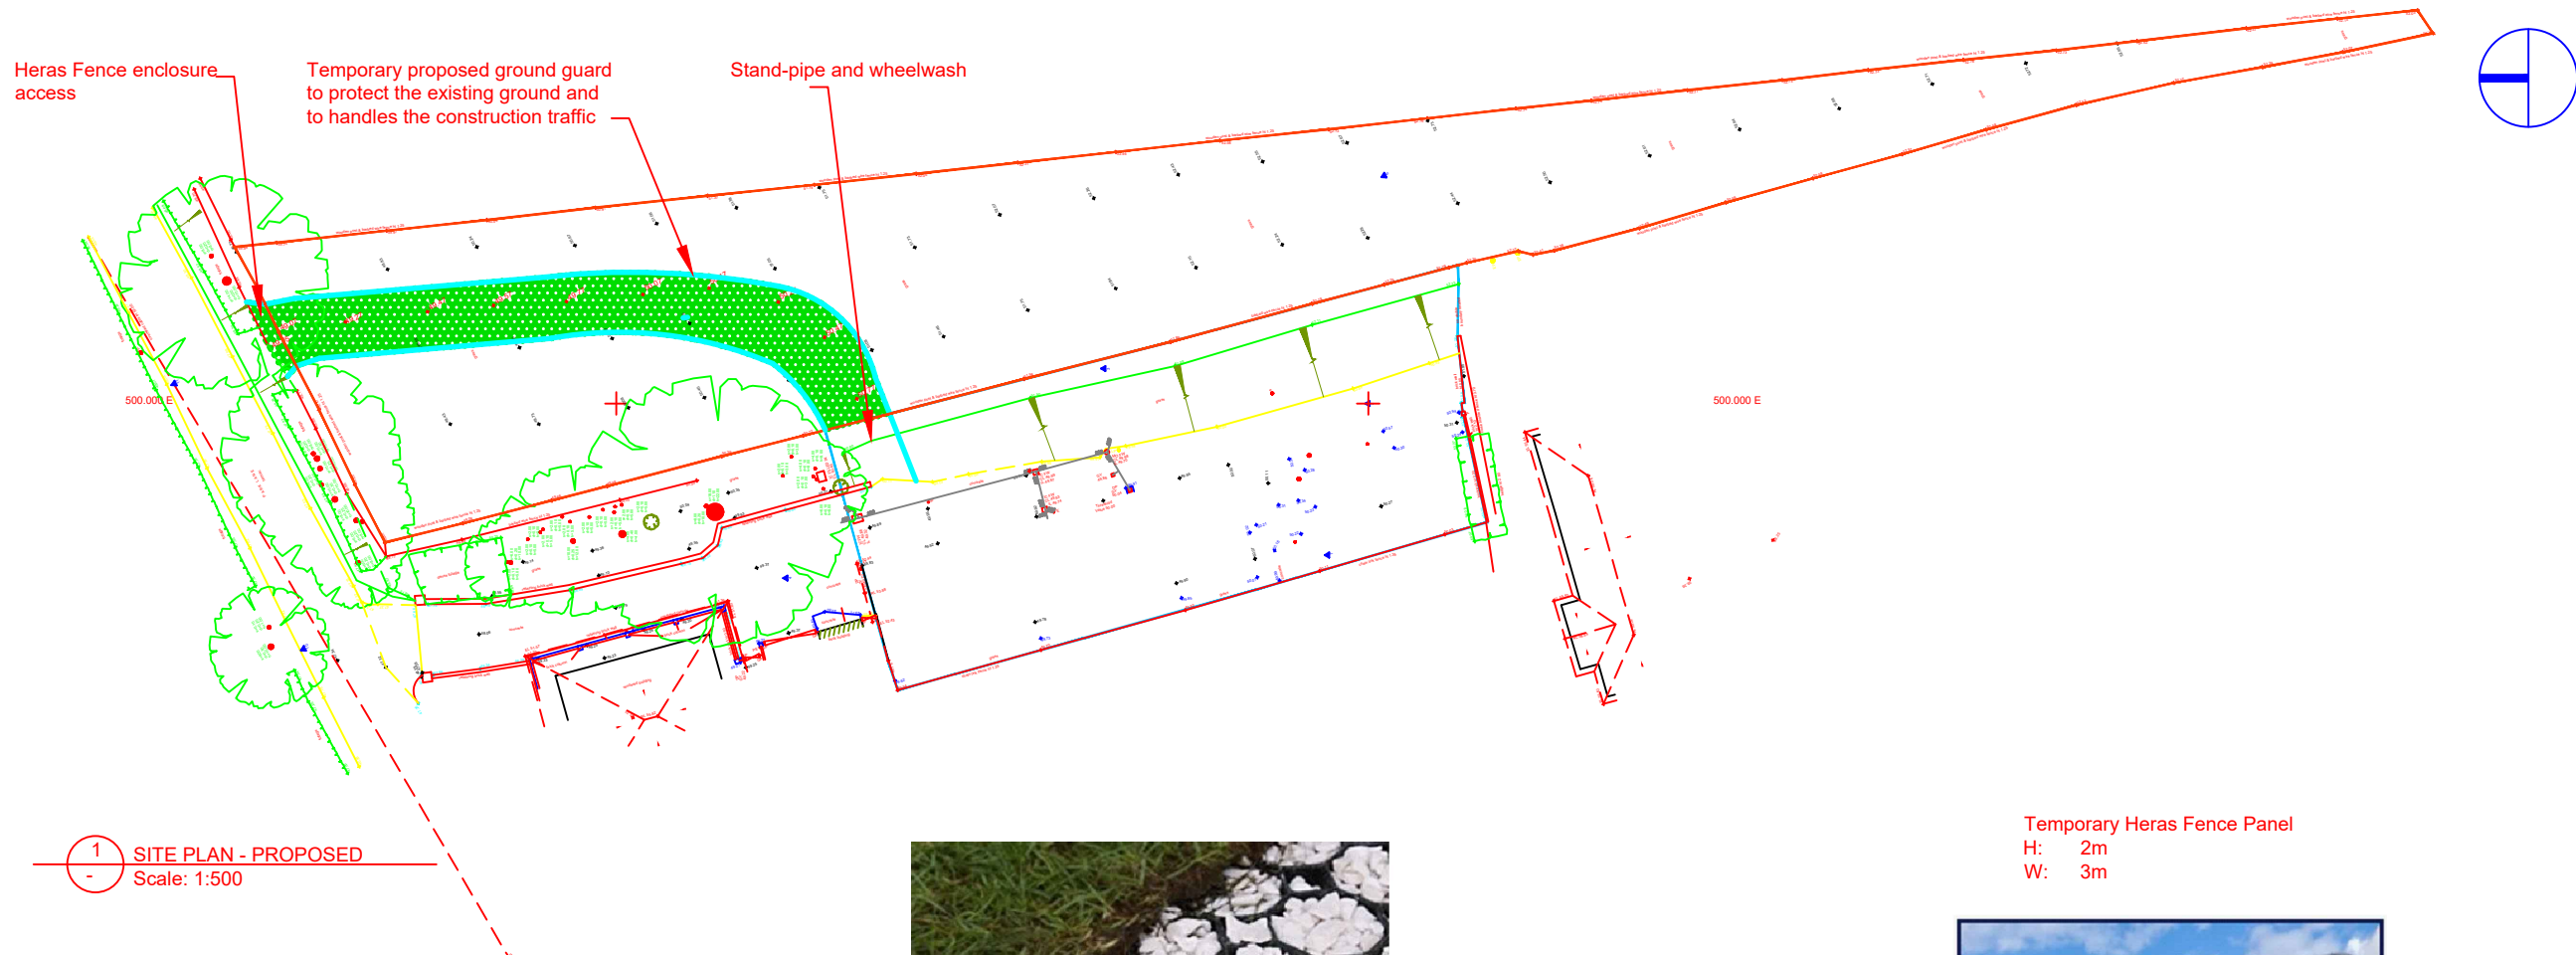

1 SITE PLAN - PROPOSED  
Scale: 1:500

#### TrueGrid Porous Ground Paving Grid

- Each grid = 473mm x 473mm x 40mm
- Colour: Black
- **Load Bearing Capacity 400t/m2**
- Interlocking design - no clips required
- Tough, flexible and easy to install - (up to 100m<sup>2</sup> per person, per hour)
- 35mm ground spikes resist lateral forces caused by vehicles
- Manufactured from 100% recycled material - Sustainable



Temporary Heras Fence Panel  
H: 2m  
W: 3m



2 PHOTOS - PROPOSED  
Scale: NTS

YOUR ARCHITECT ©



PROPOSED TEMPORARY ACCESS TO  
OLD ORCHARD LODGE COTTAGE,  
PARK LANE, HAREFIELD. UB9 6HJ

PROPOSED SITEPLAN

Scale: 1:500 @ A3 MAR 2024 Dwg. 19\_084\_PTR\_1 A