


PROPOSED RIGHT-SIDE ELEVATION



PROPOSED REAR ELEVATION

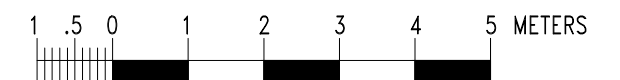

Fayeh Development Consultants,
206 Hillingdon Street London SE17 3JD
Tel: 07956965267
Email: dapofdc@gmail.com
Web: <https://www.fayehdevelopments.com>

NOTE: All measurements to be checked on site and not scaled from this drawing. Any discrepancies to be reported to Fayeh Development Consultants

Party wall (etc) act 1996 to be agreed with adjoining neighbours prior to commencement of works.

SITE ADDRESS:
66 Thornhill Rd Ickenham
UB10 8SQ

DESCRIPTION: FIRST FLOOR EXTENSION TO A SINGLE FAMILY DWELLING.

Proposed Elevations.

DATE: August 2021
SCALE: 1:100@A3
DRAWING No: FDC/21/11/13d