


SCALE

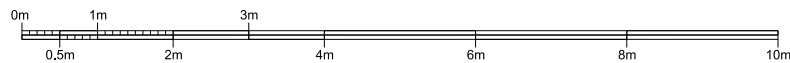

Revision	Date	Notes

THIS DRAWING AND THE INFORMATION CONTAINED THEREIN IS THE PROPERTY OF SH CONSULTING LTD AND MAY NOT BE REPRODUCED WITHOUT PERMISSION.

ALL DIMENSIONS, LEVELS, SLOPES, POSITIONS AND LOCATIONS OF MATERIALS ARE INDICATED ON DRAWINGS ARE TO BE VERIFIED ON SITE PRIOR TO ENGAGING WORKS. ANY DISCREPANCIES MUST BE REPORTED TO THE DESIGN SURVEYOR ENGINEER OR RESPONSIBLE PERSONS IMMEDIATELY.

Client MR & MRS PATEL			
Project 80 ELM AVENUE, RUISLIP, HA4 8PB			
Drawing title PROPOSED ELEVATIONS (E-E / G-G)			
Drawing no. 80EA-105	Scale 1:50@A2 / 1:100@A4	Revision -	Date 10.24

78 Elm Avenue

80 Elm Avenue

82 Elm Avenue

ASSUMED BOUNDARY LINE

ASSUMED BOUNDARY LINE

RECEIVED

2815

LOFT VOID FFL

2635

LEVEL 1 FFL

2795

LEVEL 2 FFL

tile roof covering

render finish

EPDM flat roof covering

c.2710 (eaves height)

c.3210 (max height)

c.2810 (max height)

render finish

centre line of neighbouring window with 45° line to demonstrate daylight/sunlight is acceptable to BRE guidance

1. PROPOSED FRONT ELEVATION E-E

78 Elm Avenue

80 Elm Avenue

82 Elm Avenue

ASSUMED BOUNDARY LINE

ASSUMED BOUNDARY LINE

EPDM flat roof covering

render finish

c.2890 (eaves height)

2. PROPOSED REAR ELEVATION G-G