

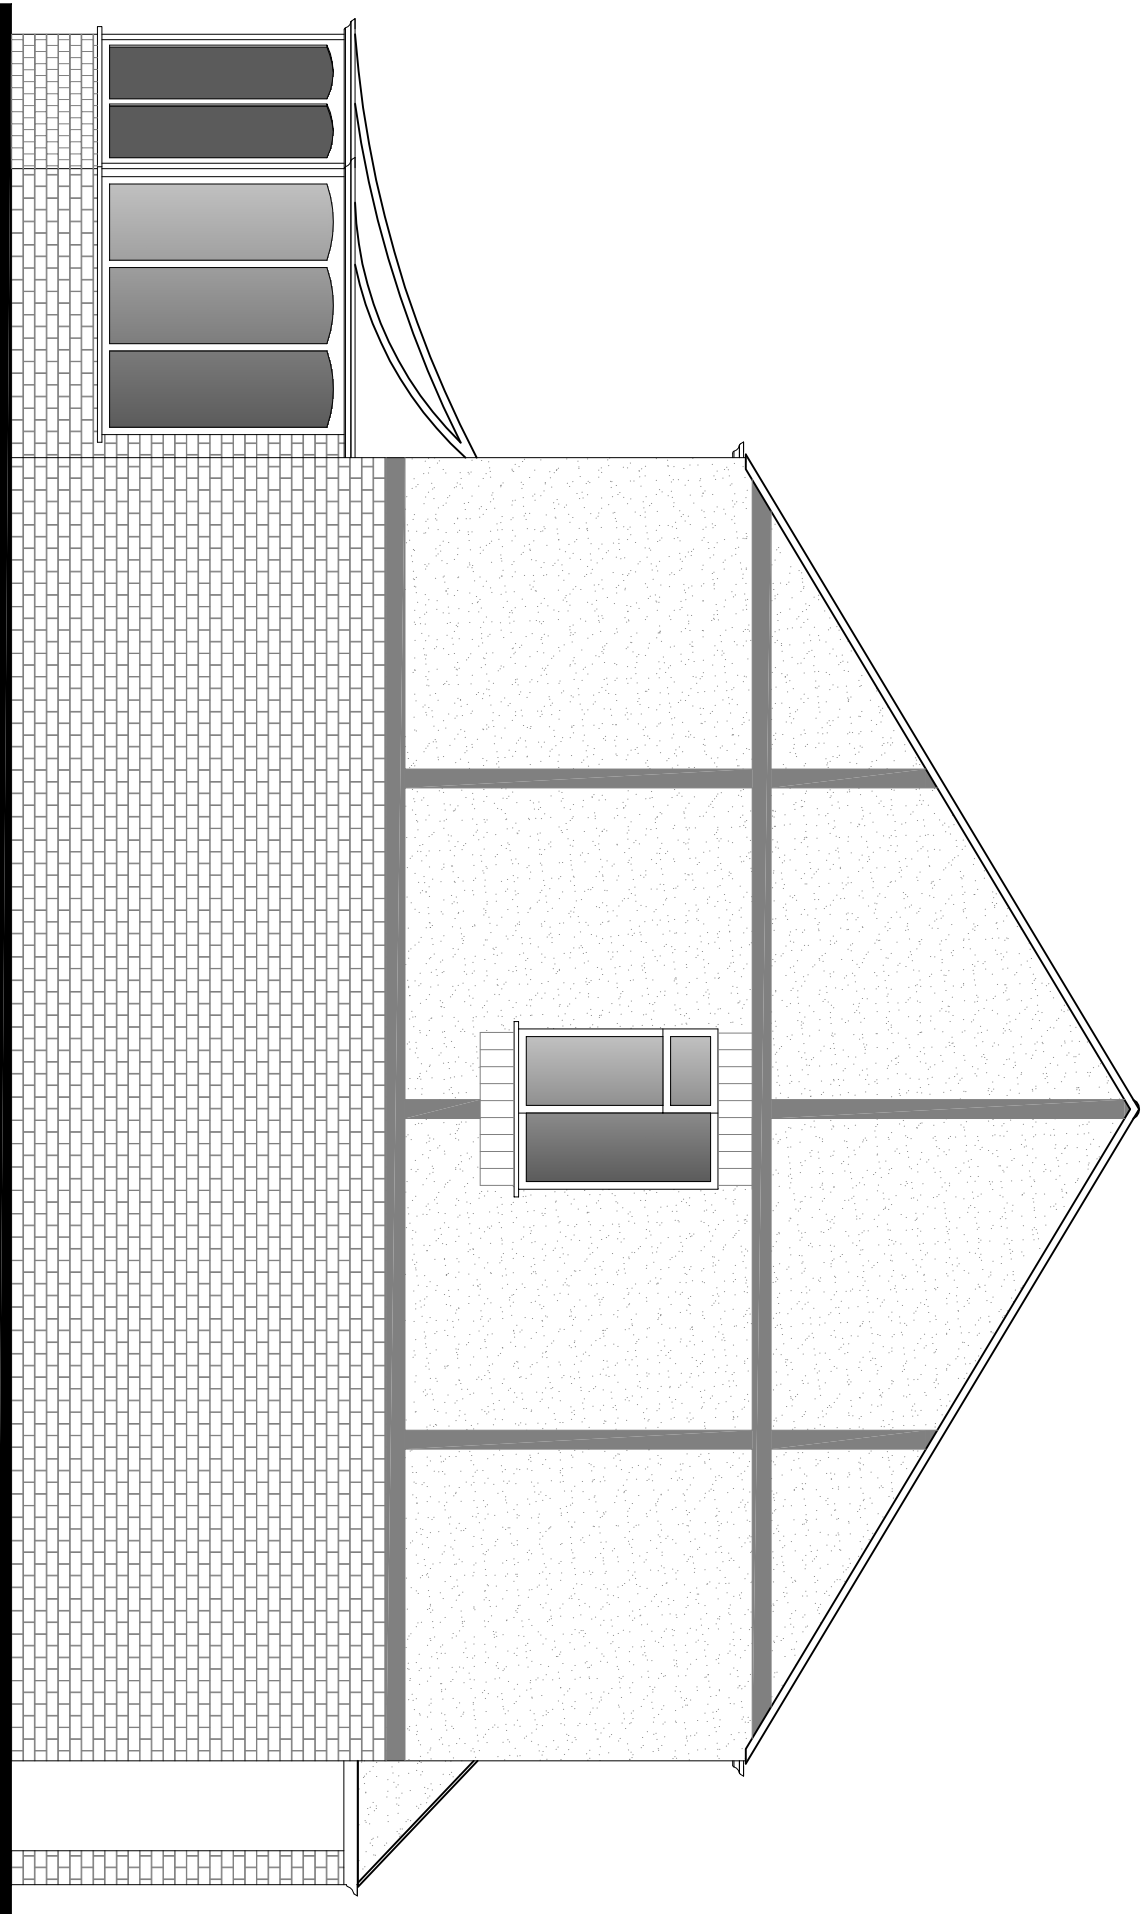


NOTES:



- 1
- All New Elevation/ Elevation to be retained the Existing Elevation/ Materials of Existing Building House
- 2
- All New Windows on the Walls with the Existing Elevation/ Glass and New Opening/ Elevation
The Part of the Windows which can be Opened are more than 1.7 Meters Above the Floor of the Room
in which window is installed.
- 3
- All the Roof Lights on the Roof Slope with the Existing Elevation and the Opening/ Elevation the part
of the Windows which can be Opened are more than 1.7 Meters Above the Floor of the Room in which
Window is installed.

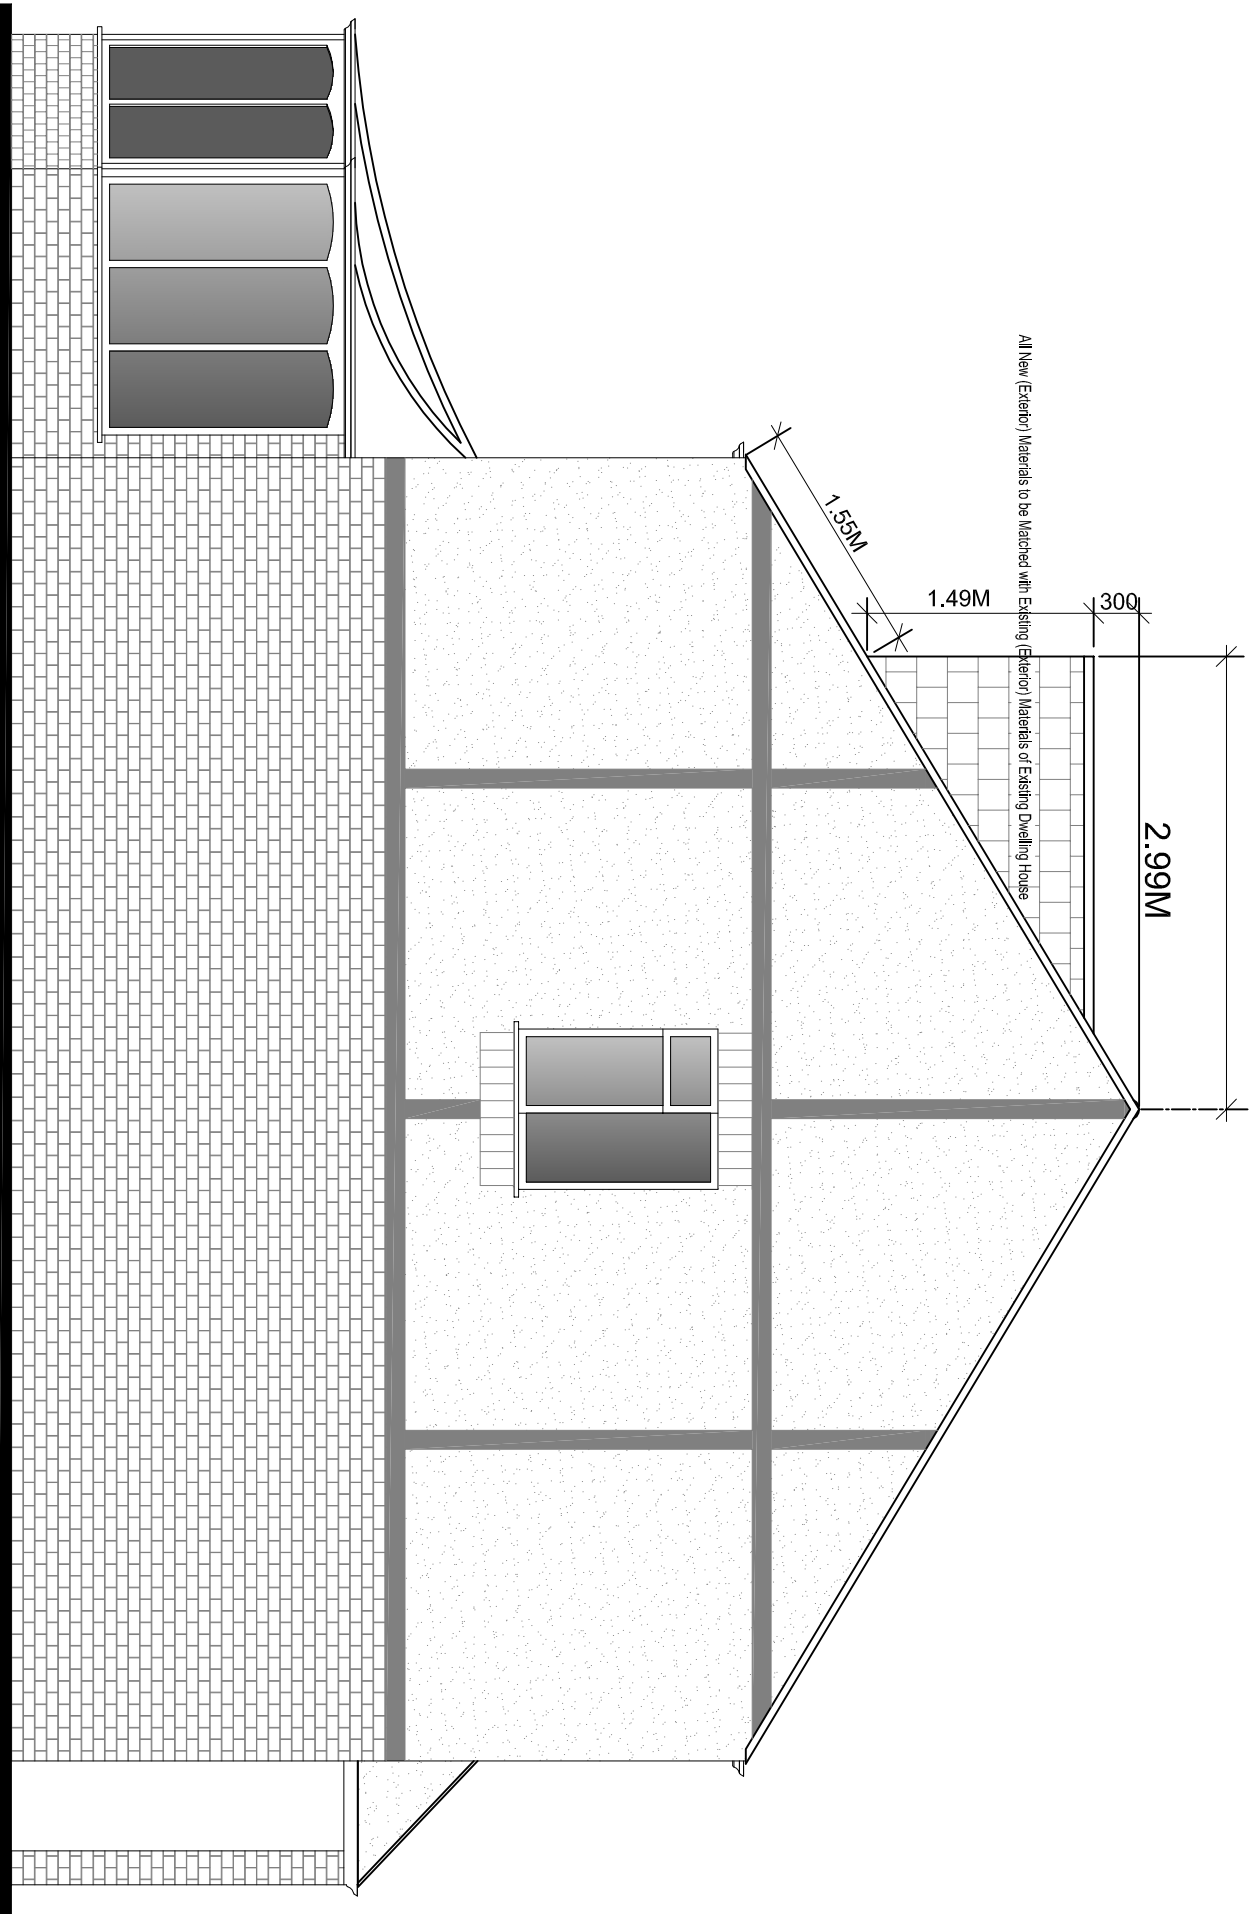



EXISTING SOUTH-WEST ELEVATION
SCALE 1:50@A1

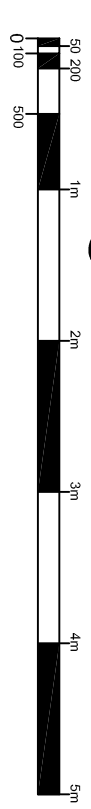


PROPOSED SOUTH-WEST ELEVATION
SCALE 1:50@A1

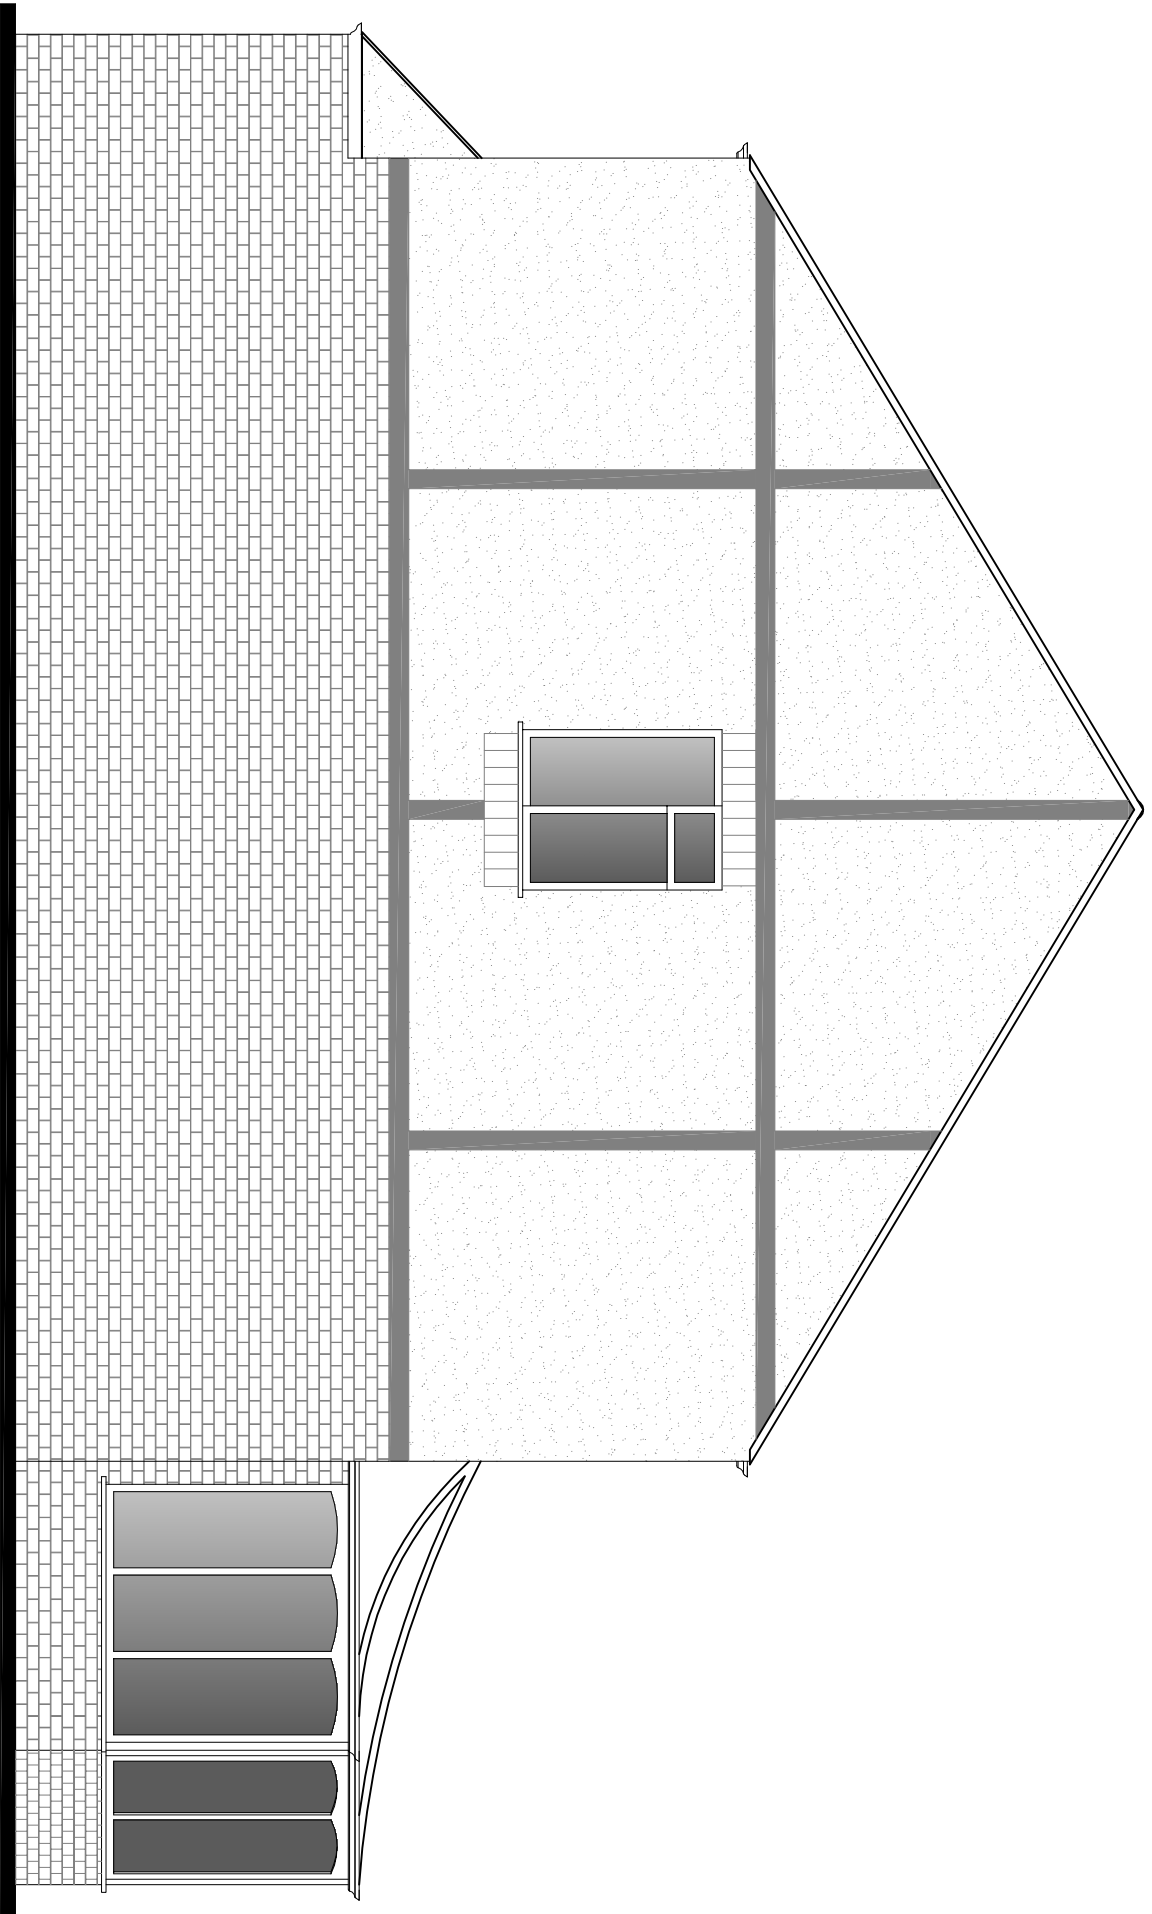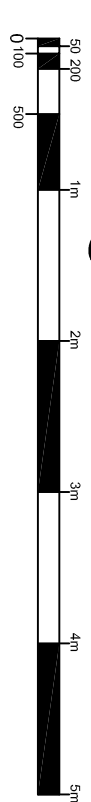

EXISTING NORTH-EAST ELEVATION
SCALE 1:50@A1

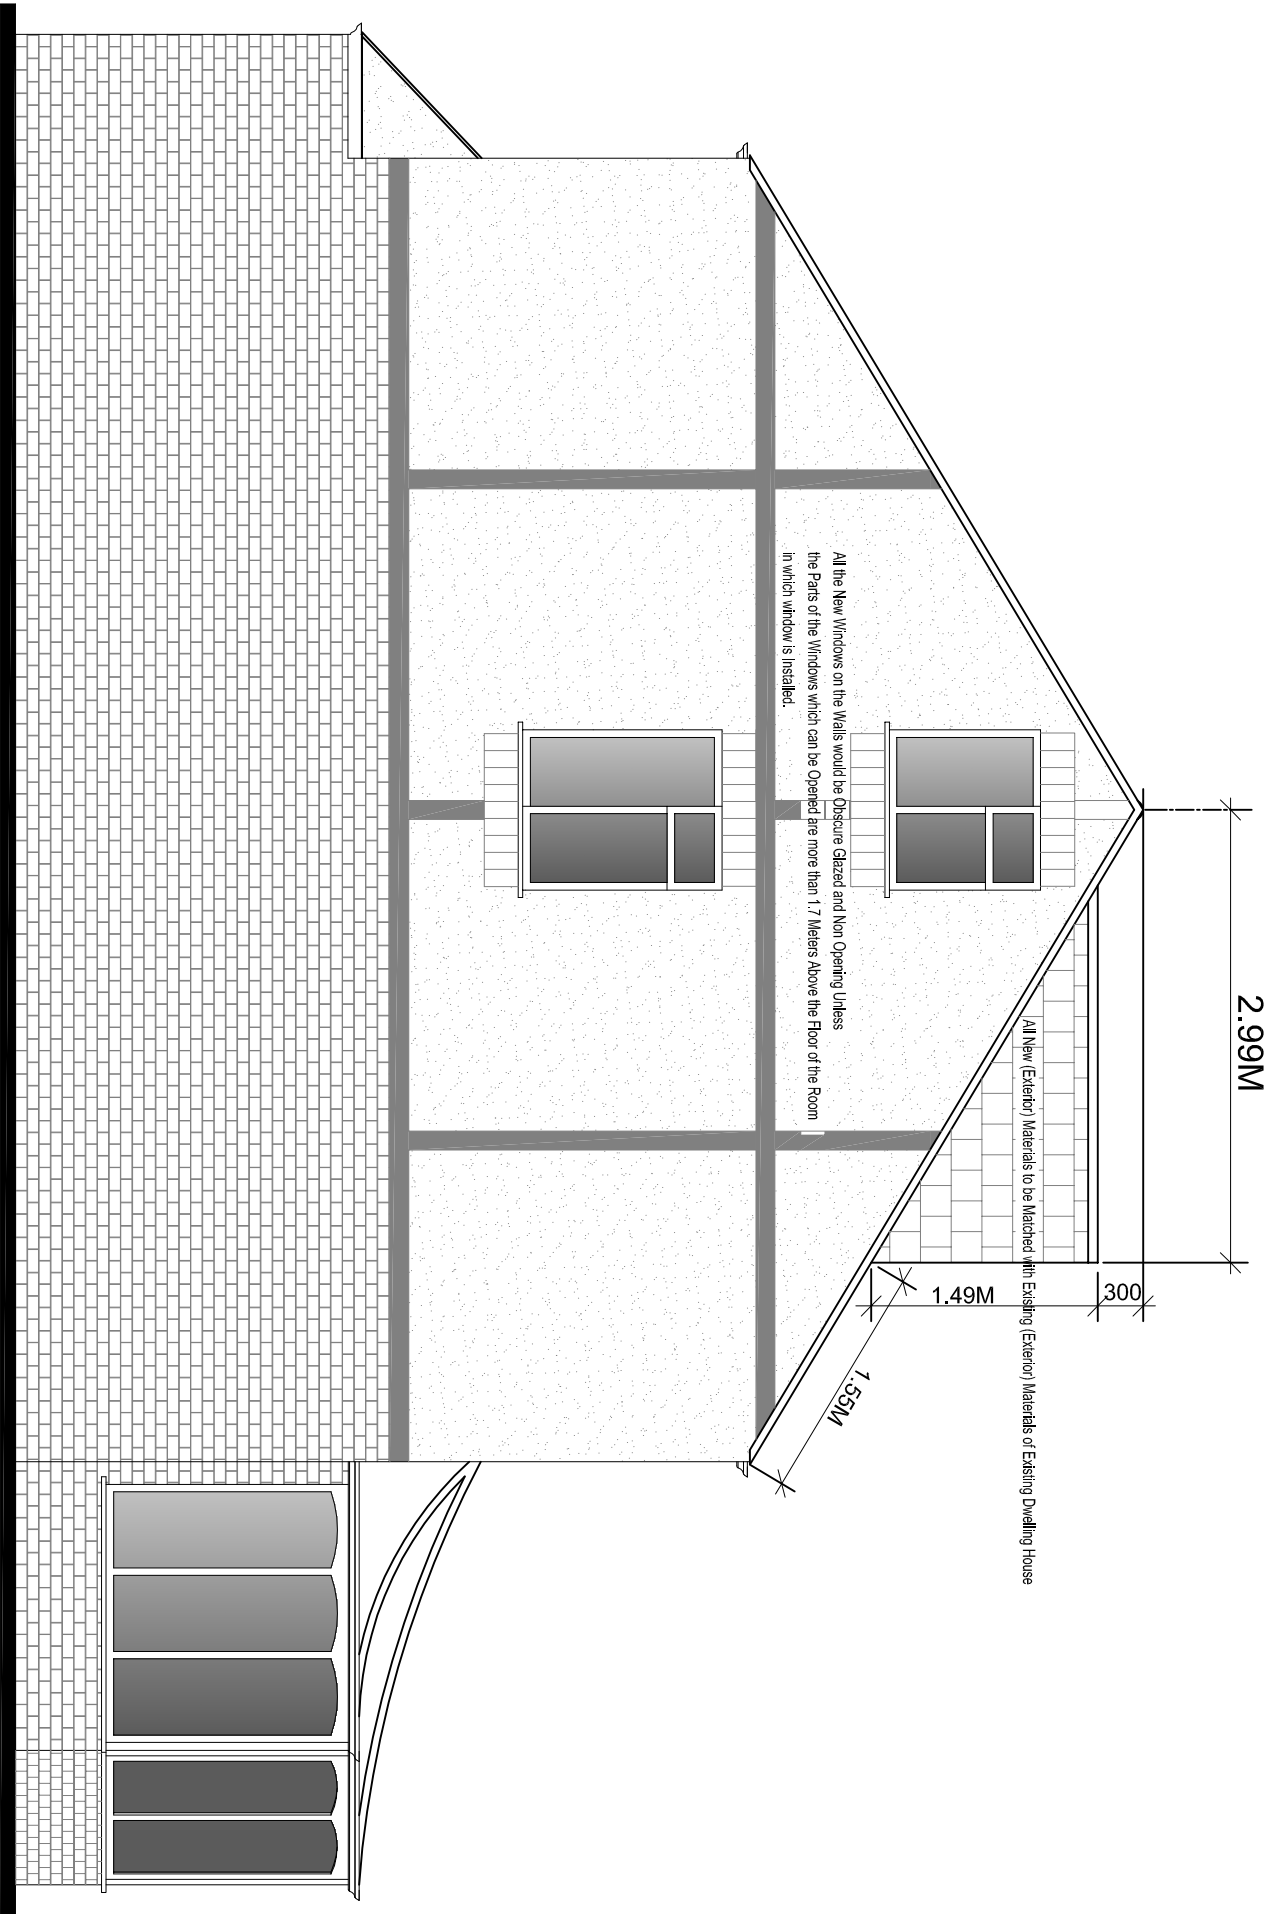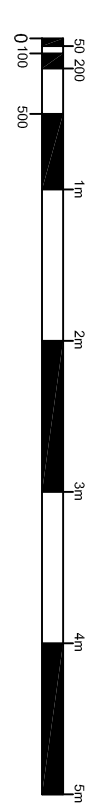

PROPOSED NORTH-EAST ELEVATION
SCALE 1:50@A1

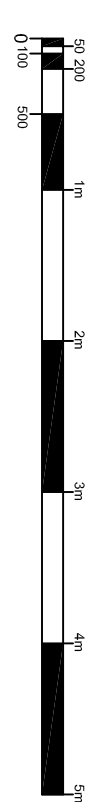

NOTES:

1	After Elected Member is by Member at Calling Center/Member of Calling Center House
2	After the Window is made, another Member should be called and they should be called
3	After the Window is made, another Member should be called and they should be called
DRAWING NO

PLANNING

DATE

FEBRUARY 2019

SCALE

1:50 @ A1

CHECKED

SMTN

STAGE

3a Dawlish Drive HA4 9SF

TITLE

EXISTING & PROPOSED ELEVATIONS

137/PP/002b