


FLAT ROOF

HIGHEST PART OF THE GROUND
Where ground level is not uniform (for example if the ground is sloping), then the ground level is the highest part of the surface of the ground next to the building.) - Permitted development rights for householders: technical guidance.

KEY:

APPLICATION BOUNDARY

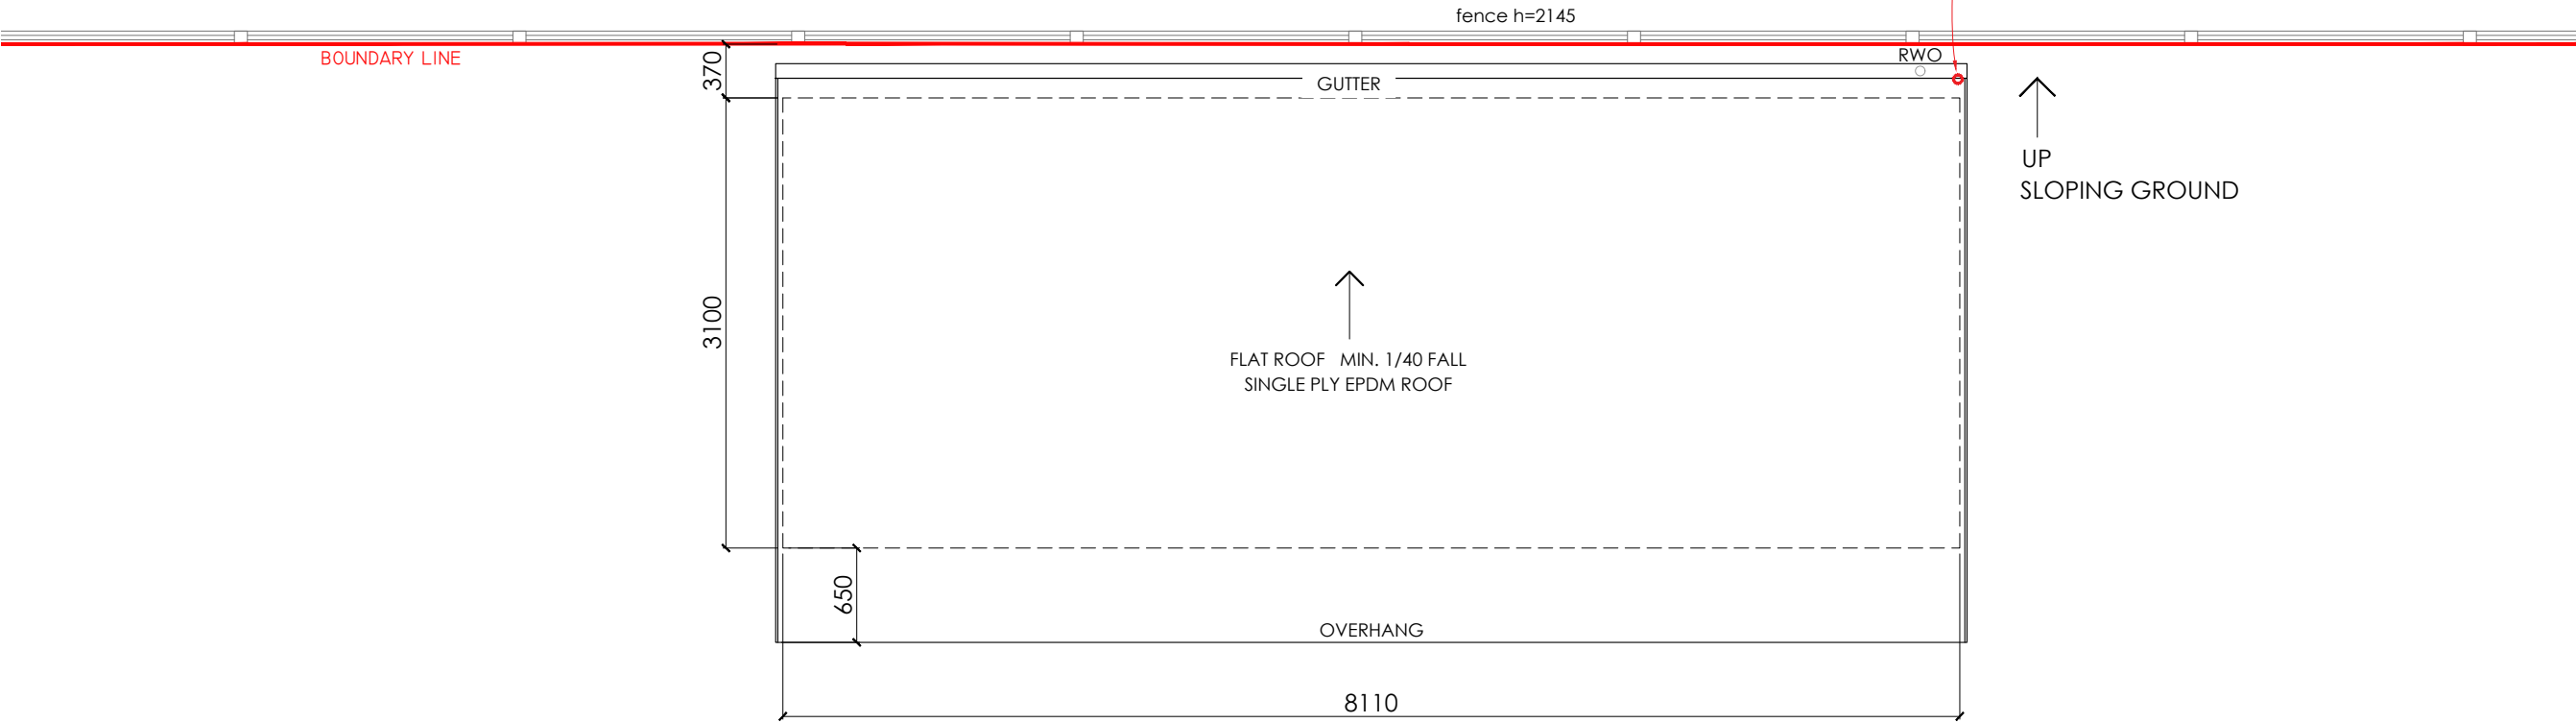


GARDEN

ROOF PLAN

fence

Scale 1:50

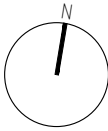

PROJECT
I3 THE THICKET
WEST DRAYTON
UB7 8AS
TITLE
GARDEN ROOM ROOF PLAN

STATUS
PLANNING
SCALE
1:50
DATE
08.01.26
DRAWN
KR
JOB/DRG NO.
Y251203/P06
REV
-