




9 EXISTING REAR ELEVATION
Scale: 1:100



10 PROPOSED REAR ELEVATION
Scale: 1:100

Material legend
1. Red brick to match existing

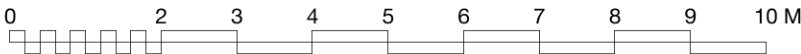

NOTE

DO NOT SCALE DRAWINGS
COPYRIGHT RESERVED
ALL DIMENSIONS TO BE CONFIRMED ON SITE
DISCREPANCIES TO BE VERIFIED PRIOR TO
COMMENCEMENT OF WORKS

Rev	Date	Comments	D/B	Chk

PLANNING	
Scale: 1:100 @ A3	
Drawn: JC	Checked: Date: JUL 20
Client: Riz Mirza	
33 Midcroft Ruislip HA4 8EP	
REAR ELEVATIONS	
20008-PL6	
DAXAB LTD	
44 Kemp Court, Hartington Road, London SW8 2BJ info@daxab.co.uk 07766 883 993	