




3 EXISTING FRONT ELEVATION
Scale: 1:100



4 EXISTING SIDE ELEVATION
Scale: 1:100

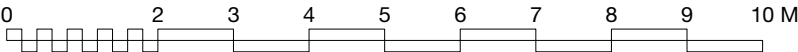

NOTE

DO NOT SCALE DRAWINGS
COPYRIGHT RESERVED
ALL DIMENSIONS TO BE CONFIRMED ON SITE
DISCREPANCIES TO BE VERIFIED PRIOR TO
COMMENCEMENT OF WORKS

Rev	Date	Comments	D/B	Chk

PLANNING

Scale: 1:100 @ A3

Drawn: JC

Checked:

Date: JUL 20

Client: Riz Mirza

33 Midcroft
Ruislip
HA4 8EP

EXISTING ELEVATIONS

20008-PL3

DAXAB LTD

44 Kemp Court, Hartington Road, London SW8 2BJ
info@daxab.co.uk

07766 883 993