




7 PROPOSED FRONT ELEVATION
Scale: 1:100



8 PROPOSED SIDE ELEVATION
Scale: 1:100

Material legend
1. Red toof tile to match existing
2. Red brick to match existing
3. uPVC windows

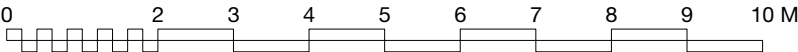

NOTE

DO NOT SCALE DRAWINGS
COPYRIGHT RESERVED
ALL DIMENSIONS TO BE CONFIRMED ON SITE
DISCREPANCIES TO BE VERIFIED PRIOR TO
COMMENCEMENT OF WORKS

Rev	Date	Comments	D/B	Chk

PLANNING

Scale: 1:100 @ A3

Drawn: JC

Checked:

Date: JUL 20

Client: Riz Mirza

33 Midcroft
Ruislip
HA4 8EP

PROPOSED ELEVATIONS

20008-PL5

DAXAB LTD

44 Kemp Court, Hartington Road, London SW8 2BJ
info@daxab.co.uk

07766 883 993