

**NOTE**  
DO NOT SCALE DRAWINGS  
COPYRIGHT RESERVED  
ALL DIMENSIONS TO BE CONFIRMED ON SITE  
DISCREPANCIES TO BE VERIFIED PRIOR TO  
COMMENCEMENT OF WORKS




**7** PROPOSED FRONT ELEVATION  
Scale: 1:100



**8** PROPOSED SIDE ELEVATION  
Scale: 1:100

A	17-06	Proposed elevations revised	JC
Rev	Date	Comments	D/B Chk

<b>Material legend</b>
1. Red brick to match existing
2. uPVC windows
3. Brown roof tile to match existing
4. White render

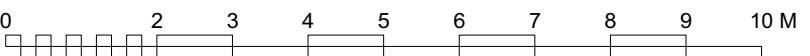

**PLANNING**  
Scale: 1:100 @ A3  
Drawn: JC Checked: Date: MAY 21  
Client: Riz Mirza

33 Midcroft  
Ruislip  
HA4 8EP

**PROPOSED ELEVATIONS**

20008-PL14

**DAXAB LTD**