
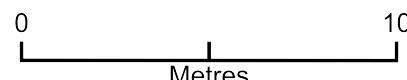


Site Plan

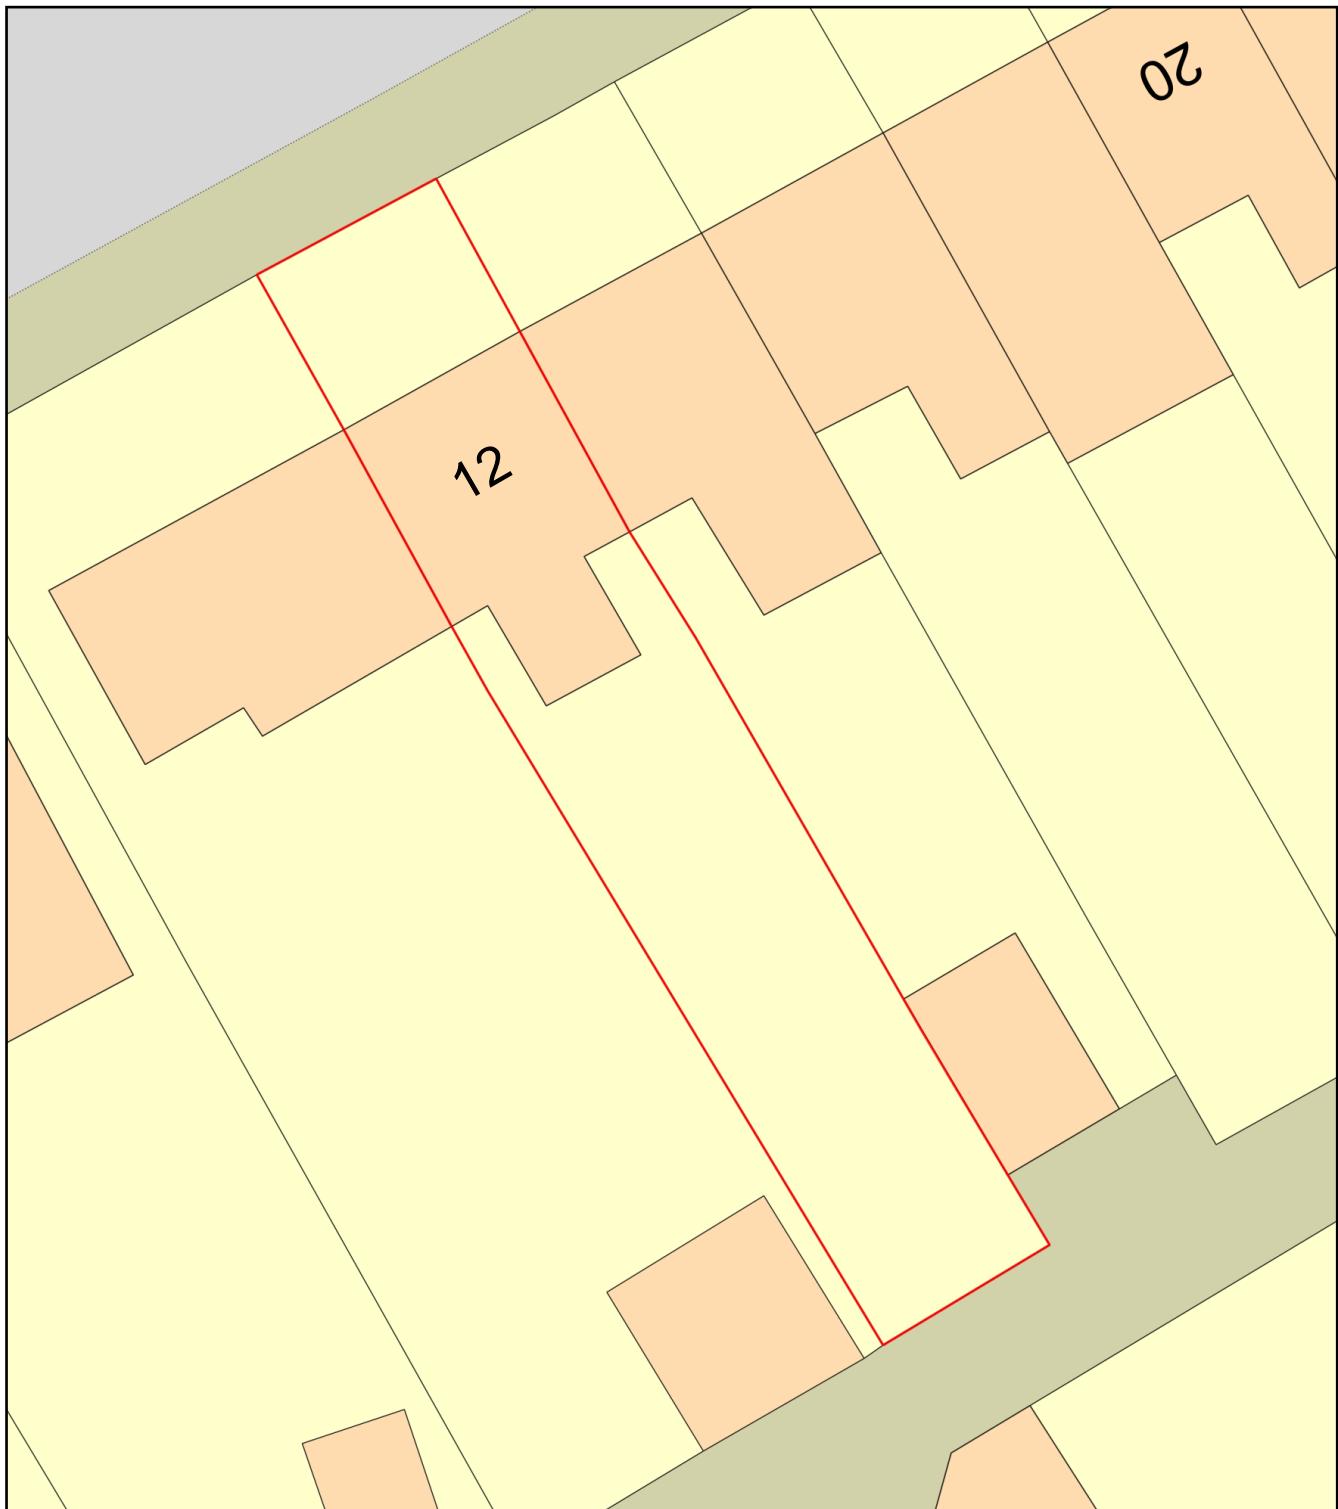

Plan Produced for: Hillingdon Council

Date Produced: 04 May 2024

Plan Reference Number: TQRQM24125110432580

Scale: 1:200 @ A4