



Drawings for sketch purposes only  
and not for construction.



 Suite 3J Argyle House, Joel Street, Northwood Hills HA6 1NW England usl@uslarchitects.co.uk	Job No.	Job	Drawing	Drawing No.	Revision	 0m 1m 2m 3m 4m 5m 6m 7m 8m 9m 10m PAPER SIZE: A3 SCALE 1:100
	2023/ NWN	<b>NORTHWOOD WAY</b> 166 Northwood Way Northwood HA6 1RB	PROPOSED REAR ELEVATION	<b>NWN/PA/202</b>		
	Date					
	19/09/2025					