


240516_HEA043-BlockPlan.dwg

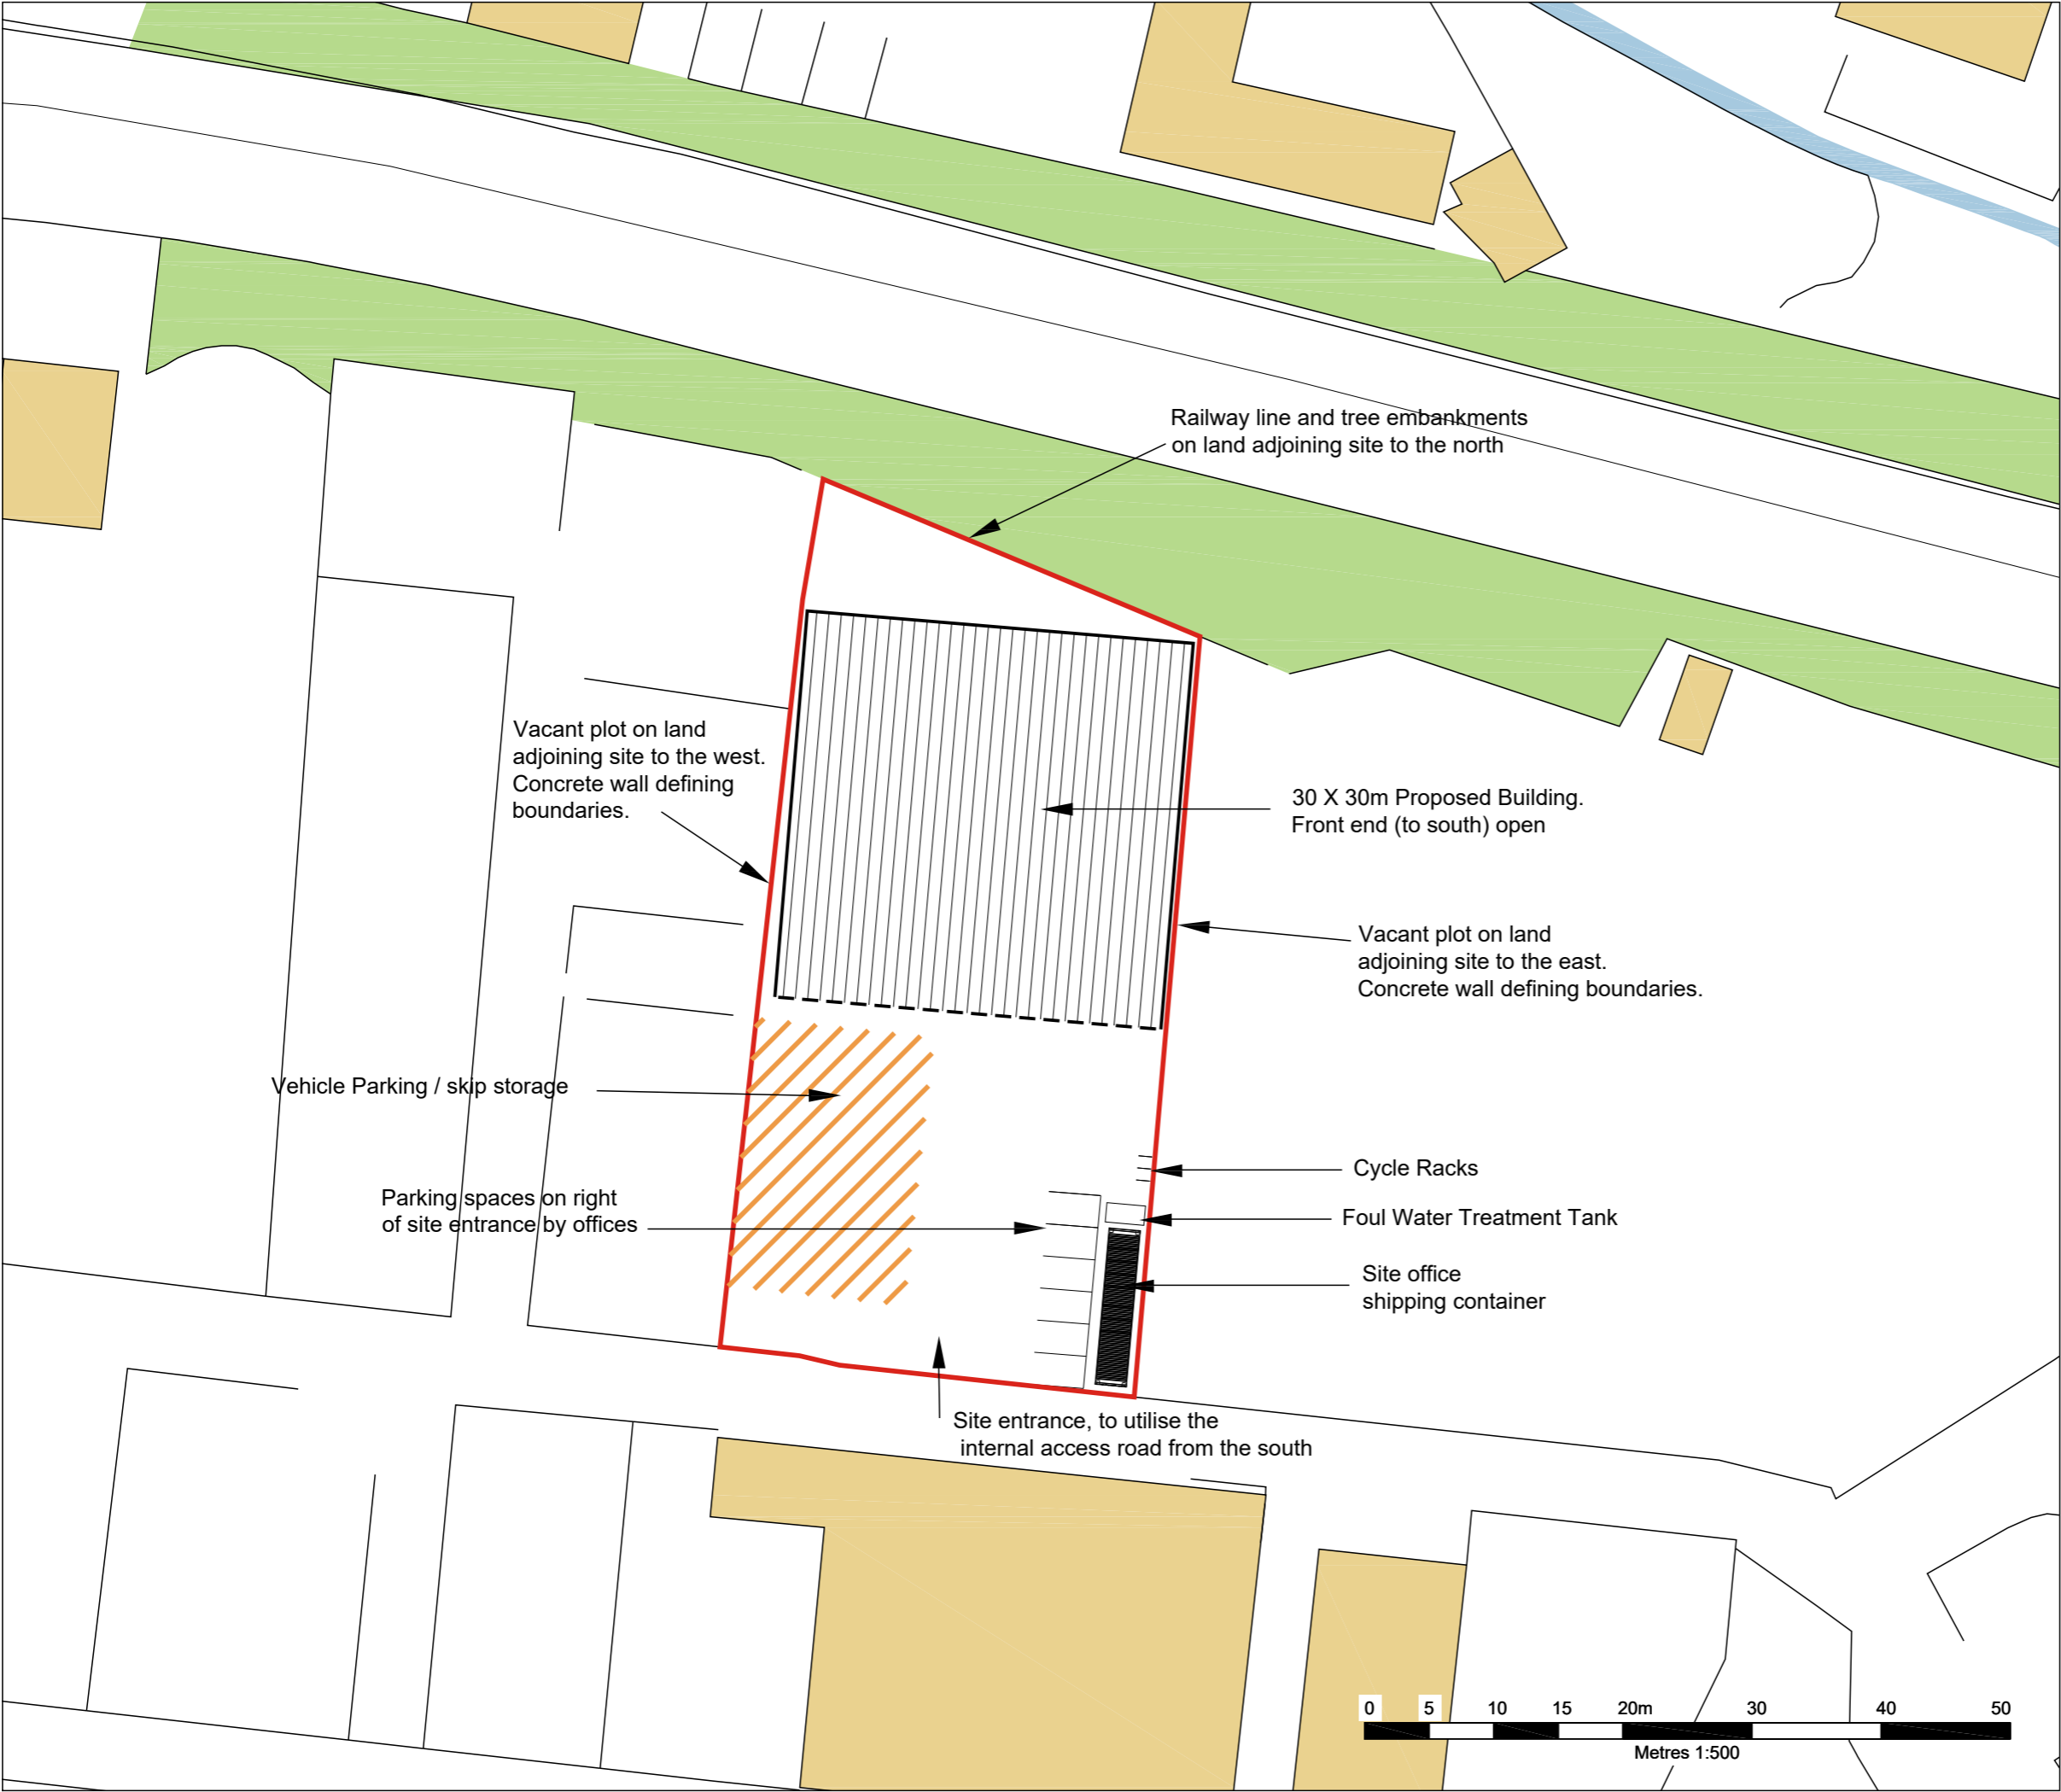

LEGEND

Application Site

NOTES

This Block Plan shows the site plan at a scale of 1:500.

The direction of north is indicated by northpoint in the titleblock below (and is orientated to the top of the page).

The proposed development of a new main building, vehicle parking / skip storage and site office / shipping container are shown in relation to the site boundaries.

There are no other existing buildings on site, or immediately adjacent as land to the east and west are vacant.

An internal site road would provide access to the proposed development from the south, as shown.

There are no public rights of way crossing or adjoining the site



Heatons
Planning Environment Design

SITE	
Old Coal Depot	
PROJECT	
Waste Transfer Station	
DRAWING TITLE	
Block Plan	
DATE	REFERENCE
May 2024	BP
SCALE	
1:500 @ A3	
STATUS	
FINAL	
The Arc, 6 Mallard Way, Pride Park, Derby. DE24 8GX	
www.heatonplanning.co.uk	
© Crown copyright and database rights 2021	