




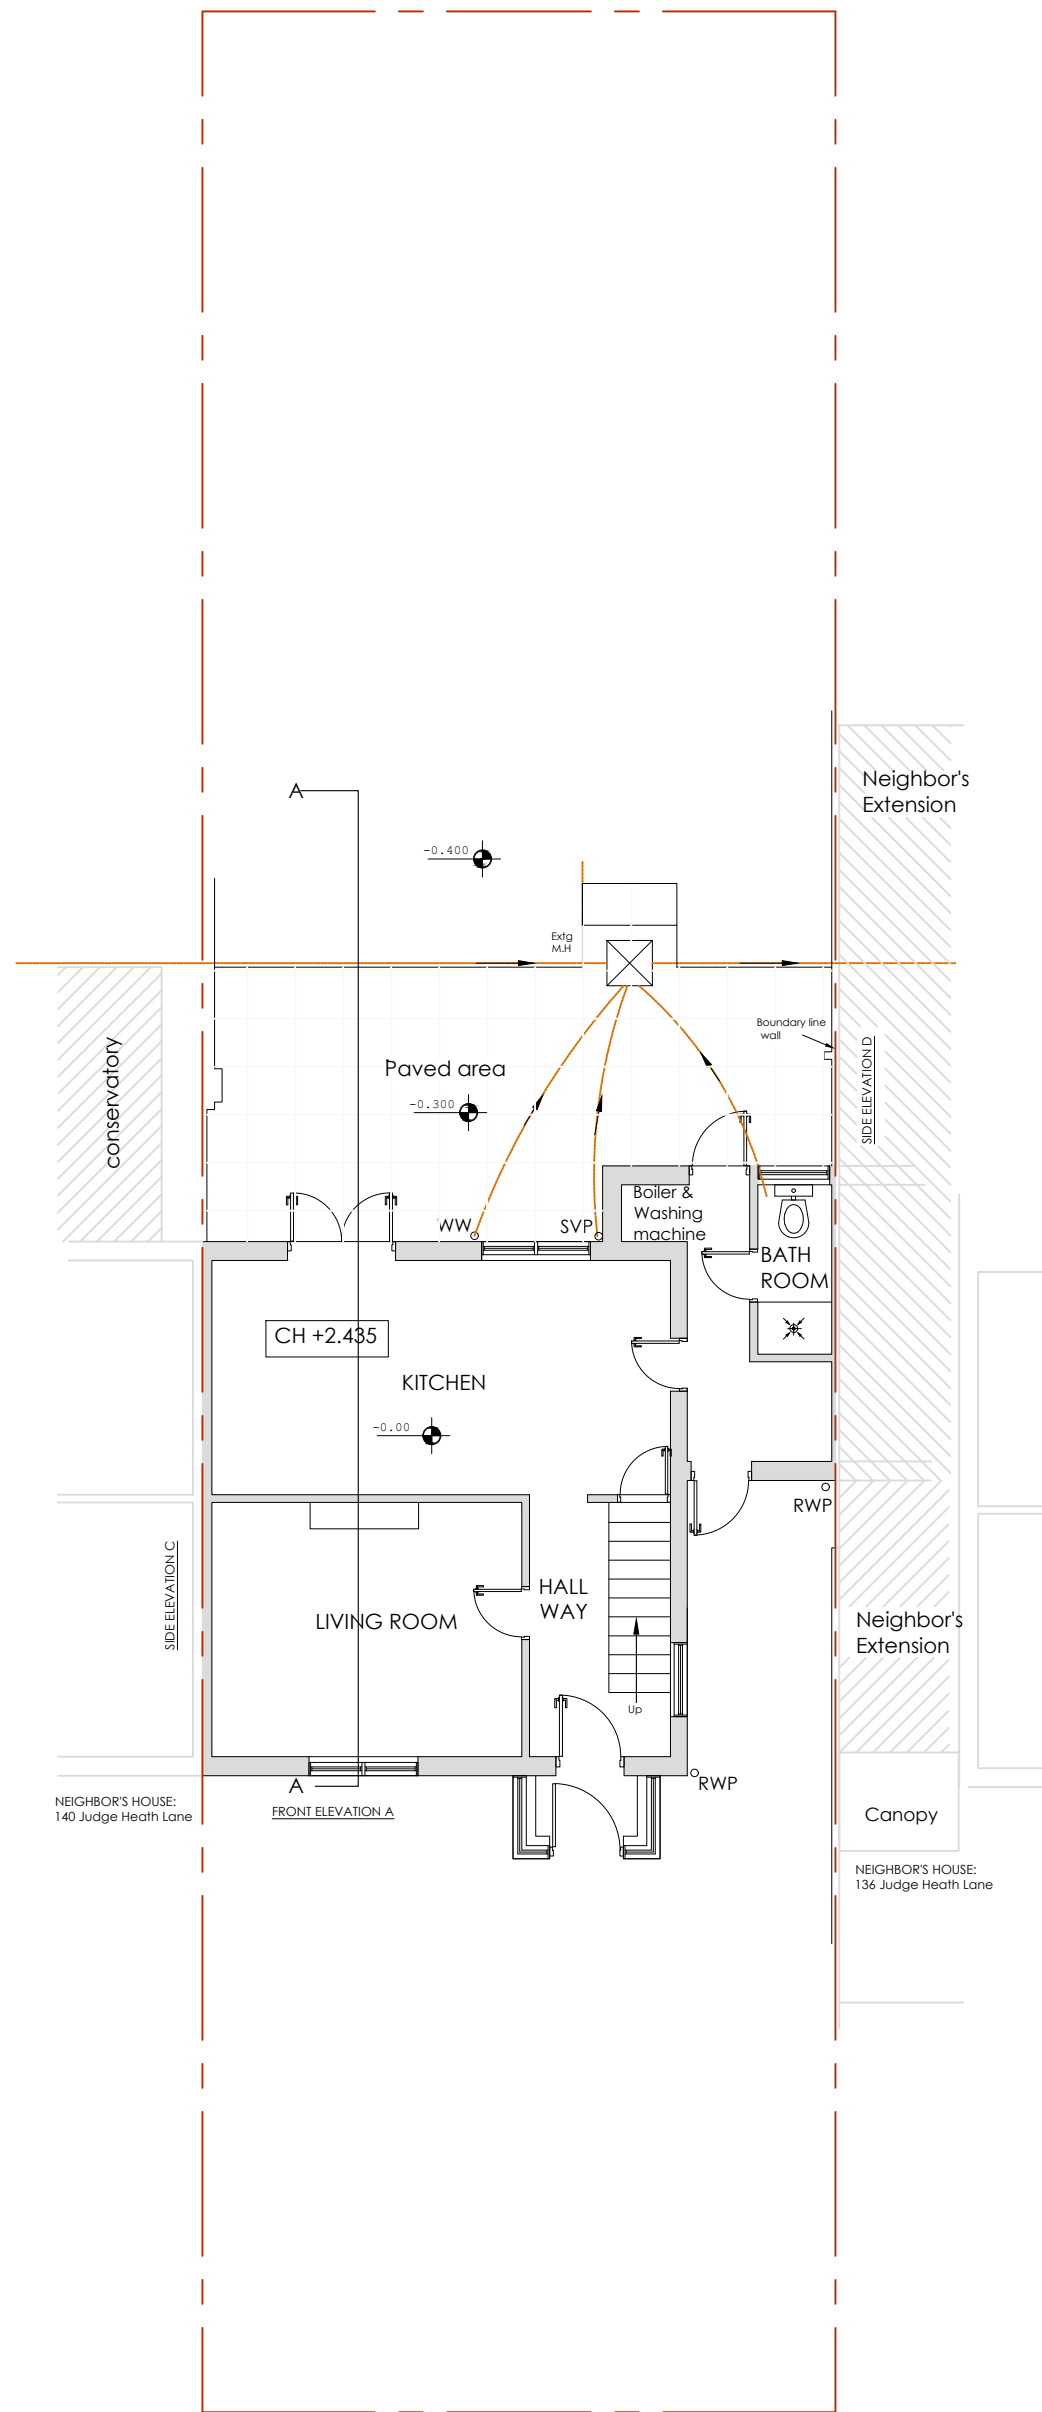

EXISTING SITE PLAN
SCALE 1:100

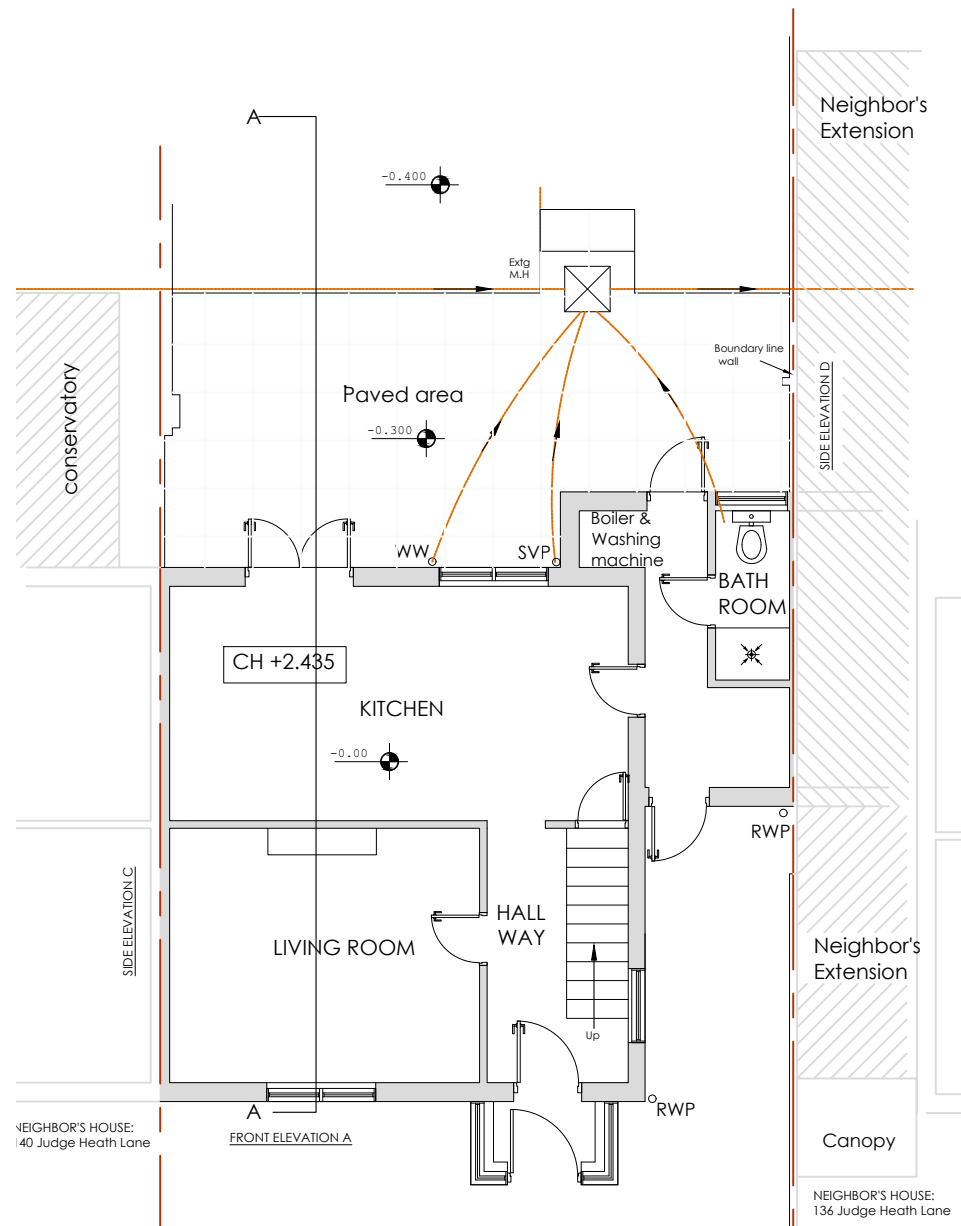


EXISTING GROUND FLOOR PLAN
SCALE 1:50

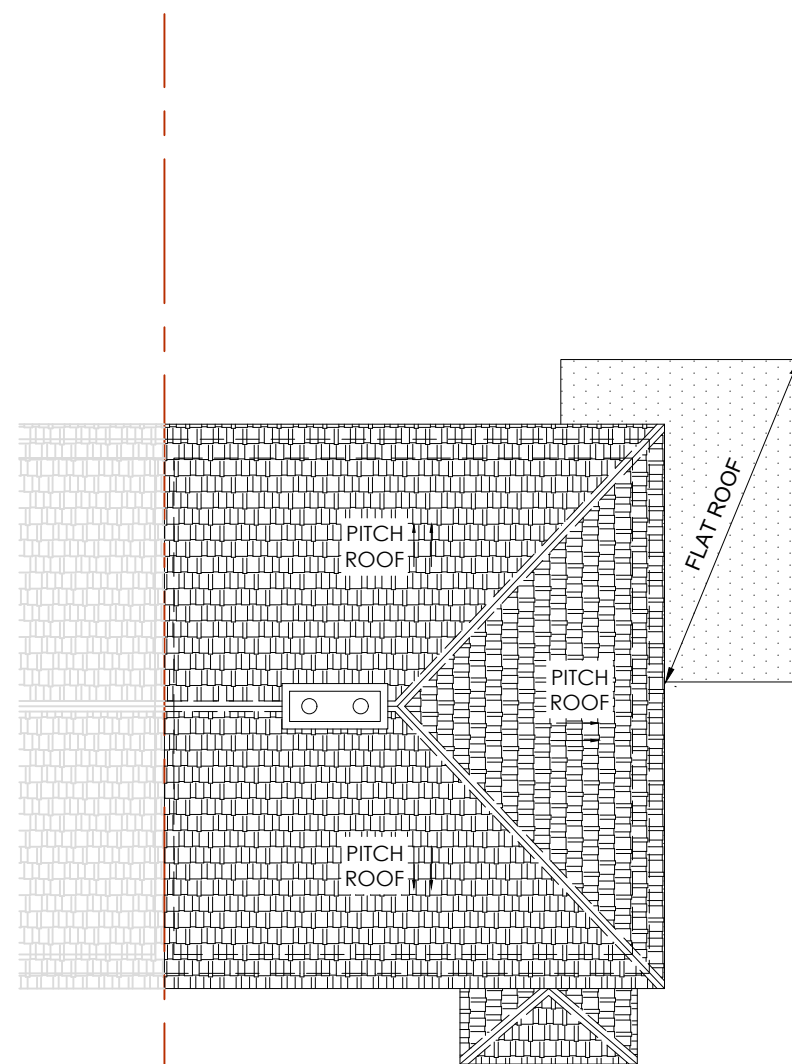


EXISTING ROOF PLAN
SCALE 1:100



EXISTING BLOCK PLAN
SCALE 1:500

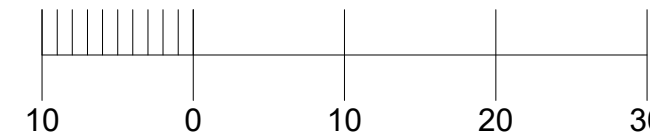

01858 898 022
www.UKPlanningMaps.com

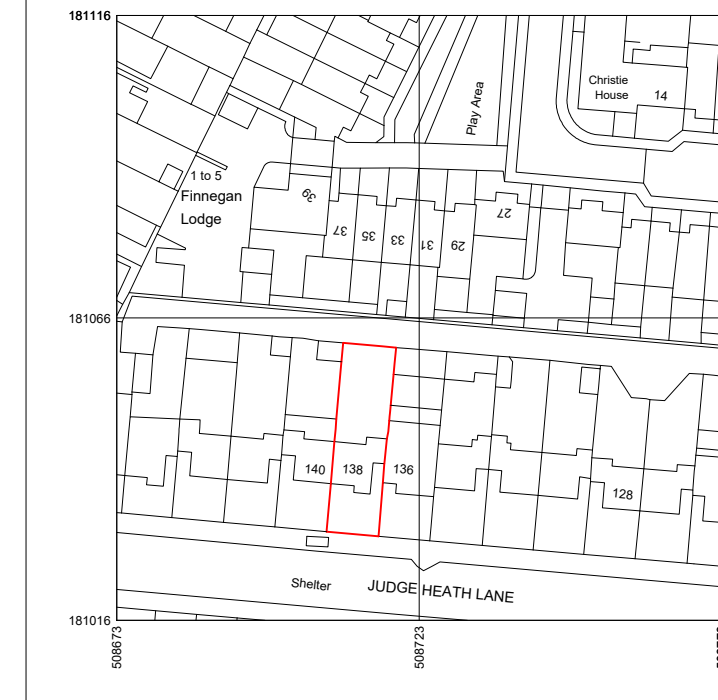

Produced on 28 July 2021 from the Ordnance Survey National Geographic Database and incorporating surveyed sections available at this date.
This map shows the area bounded by 500000 181016 181017 181018 18