



Legend




Flats



Circulation



Site for Proposed Changes

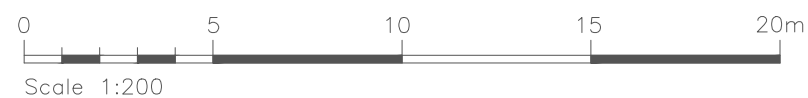

GIFA= 1034m²

Rev	Revision notes	Initials	Date
 HILLINGDON LONDON			
PLACE DIRECTORATE CAPITAL PROGRAMME WORKS SERVICE 2E/10, CIVIC CENTRE, UXBRIDGE, UB8 1UW Tel: 01895 250 111 www.hillingdon.gov.uk			
PROJECT YIEWSLEY COURT, HORTON ROAD, WEST DRAYTON, UB7 8HQ			
DESCRIPTION EXISTING GROUND FLOOR PLAN			
SCALE 1:200 @ A3	DRAWN BY MY	CHECKED BY SV	DATE AUG 2024
DRAWING No. 2024/D/350/P/04			REV.