


PROPOSED ROOF PLAN

scale 1:100

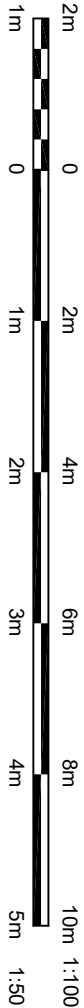

GENERAL NOTES

THIS DRAWING IS COPYRIGHT ++ ALL RIGHTS RESERVED ++ ALL MEASUREMENTS ARE IN MM, UNLESS SPECIFICALLY STATED ++ DO NOT SCALE FROM THIS DRAWING UNLESS FOR PLANNING PURPOSES ++
PROPERTY BOUNDARIES ARE ASSUMED FROM ON-SITE MEASUREMENTS AND OS MAP BOUNDARY POSITIONS AND ARE INDICATIVE ONLY ++ DO NOT TAKE MEASUREMENTS FROM THIS DRAWING ++
DO NOT USE THIS DRAWING TO CALCULATE MATERIAL QUANTITIES OR ORDERS ++ DO NOT USE THIS DRAWING TO CALCULATE DETAILED OR FIXED CONSTRUCTION COSTS ++
ALL MEASUREMENTS ARE ACCURATE ON TIME OF ISSUE. IT IS THE CONTRACTORS RESPONSIBILITY TO CHECK ALL MEASUREMENTS ON SITE PRIOR TO THE ORDERING AND FABRICATION OF ANY MATERIALS ++
THIS DRAWING SHOULD BE READ IN CONJUNCTION WITH STRUCTURAL ENGINEERS DRAWINGS ++ THIS DRAWING SHOULD BE READ IN CONJUNCTION WITH SERVICE ENGINEERS DRAWINGS ++
ANY DISCREPANCY FOUND BETWEEN THIS DRAWING AND ANY OTHER DOCUMENTS MUST BE REPORTED IMMEDIATELY BY THE CONTRACTOR

SITE ADDRESS		DRAWING TITLE	
4 OAK GROVE RUISLIP HA4 8UF		PROPOSED DRAWINGS	
PLANNING		DRAWN AT HEAD OFFICE	DRAWN BY
		SCALE OS shown @ A3	08. AUG. 2022
		DRAWING No.	REVISION A
		KT0.04.	24.01.2023