


Ground Floor Plan

Loft Floor Plan

Roof Plan

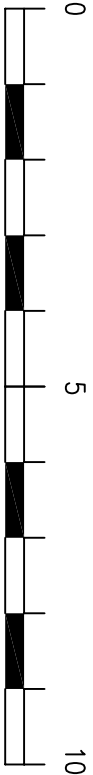

rev:			
These drawings should be approved by local Authority			
No dimensions to be scaled from this drawing. All dimensions to be checked on site. This drawing is copyright and should not be reproduced without permission of the Architects.			
client:	Miss Nimmi P. Patel		
project:	229 Park Road Uxbridge UB8 1NS		
drawing:			

Proposed Floor & Roof Plans

scale: 1:100	date: Feb 2024	drawn:	
12 / 15		rev:	C