


03

**EXG SITE PLAN**  
Scale: 1:150



tel : 0796 222 3141  
email : sandeep@sskarchitects.co.uk

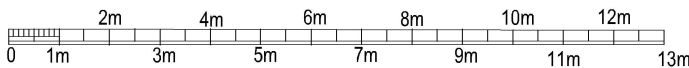

scale - 1 : 150 @ A3

**Purpose - Permitted development application**

All dimensions to be checked on site. All omissions & discrepancies to be reported to the designer.	PROJECT: 39 Hillside Road, HA6 1PY	DATE: 25/10/2023
	DWG NO: <b>EXG SITE</b>	REVISION: <b>03</b>