


Existing Ground Floor Plan

SCALE: 1: 100 Paper Size A3

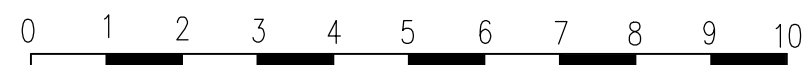

CLIENT:	Ms S Czerniawska
	Single Storey Annexe Self Contained Flat 1 Brixham Crescent Ruislip Middlesex HA4 8TU
DRAWING NUMBER:	1/BC/April/001
DRAWING TITLE:	Existing Ground Floor
SCALE:	1:100 (A3)
DATE:	April 2021
REVISIONS:	<p>All electrical work to meet the requirements of Part P (Electrical Safety) and must be designed, installed, inspected & tested in accordance with the requirements of BS7671, the IEE 16th Edition by competent person registered with an electrical self certification scheme authorised by the Secretary of State.</p> <p>Self Certification Certificate to be sent to the Local Authority within 30 days of the electrical works' completion.</p> <p>Any variations to the proposals shown on this drawing to be agreed with the Architect prior construction</p>
DO NOT COPY THIS DRAWING	