


Proposed Ground Floor Plan

SCALE: 1: 100 Paper Size A3

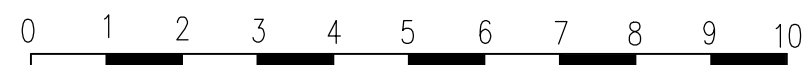

| | |
|--------------------------|---|
| CLIENT: | Ms S Czerniawska |
| DRAWING NUMBER: | 1/BC/April/004 |
| DRAWING TITLE: | Proposed Ground Floor Plan |
| SCALE: | 1:100 (A3) |
| DATE: | April 2021 |
| REVISIONS: | <p>All electrical work to meet the requirements of Part P (Electrical Safety) and must be designed, installed, inspected & tested in accordance with the requirements of BS7671, the IEE 16th Edition by competent person registered with an electrical self certification scheme authorised by the Secretary of State.</p> <p>Self Certification Certificate to be sent to the Local Authority within 30 days of the electrical works' completion.</p> <p>Any variations to the proposals shown on this drawing to be agreed with the Architect prior construction</p> |
| DO NOT COPY THIS DRAWING | |