


existing ground floor plan

1:50

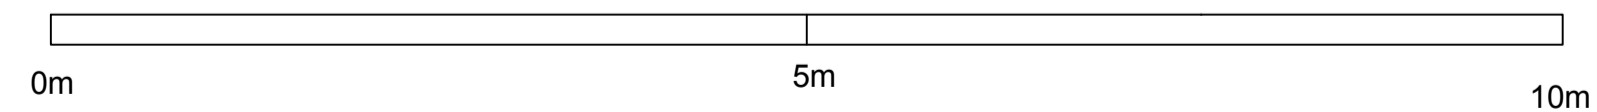

ALL MEASUREMENTS TO BE CHECKED & AGREED WITH CONTRACTOR ON SITE AT THE TIME OF CONSTRUCTION

General Notes

Drg. No. ABT/1503		
No.	Revision/Issue	Date

Firm Name and Address  
 Middlesex & Herts  
 7 Elgin Drive  
 Northwood  
 Middlesex  
 HA6 2YR  
 01923 826280

Project Name and Address  
 Mr & Mrs Abbott  
 45 Cranley Drive  
 Ruislip  
 Middlesex  
 HA4 6BZ

Project	Garage conversion	Sheet
Date	07-04-26	01
Scale	1:50	