


Site plan
scale 1:200

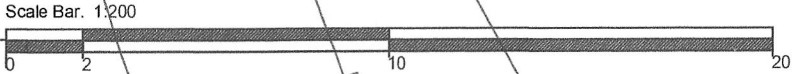

studio 5 (london) design ltd.

COPYRIGHT IN THIS DRAWING BELONGS TO AND IS VESTED IN STUDIO 5 ARCHITECTS AND MAY NOT BE REPRODUCED OR DISTRIBUTED IN ANY WAY OR FOR ANY PURPOSE WITHOUT THEIR WRITTEN CONSENT. ANY PERSON, FIRM OR COMPANY UNLAWFULLY REPRODUCING OR DISTRIBUTING THIS DRAWING OR IN ANY WAY INFRINGING THE COPYRIGHT THEREIN WILL BE PROSECUTED.

DRAWINGS ARE NOT TO BE SCALED (EXCEPT FOR PLANNING & LICENSING PURPOSES). FIGURED DIMENSION ONLY ARE TO BE WORKED TO.

130 Warden Avenue, Harrow. HA2 9LN

T: 07703 552391

E: mail@studio5architects.co.uk

DRAWING
EXISTING SITE PLAN

PROJECT
254 West End Road
Ruislip

SCALE
1:200@A3

PROJECT NO.
23/100

DATE
Mar 2023

DRAWING NO.
PL-02